


RESIDENTIAL
APARTMENT BUILDING
DENVER, CO

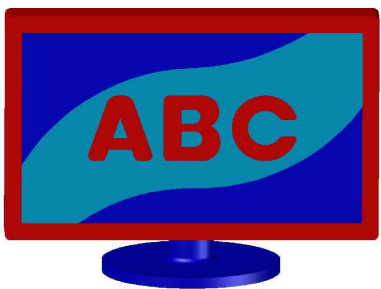

ANDY'S BEST CAD
1323 CARLYLE PARK CIRCLE
HIGHLANDS RANCH, CO 80129
303-808-3352
WWW.ANDYSBESTCAD.COM


[illegible]

DRAWN: ABC
DESIGNED:
CHECKED:
CLIENT JOB NO.:
DATE: 09/24/19
FILE: ABC-A08-A101.dwg

DRAWING TITLE:
FIRST FLOOR
ARCHITECTURAL
FLOOR PLAN-SE

DRAWING NUMBER

A-FPFI-SE

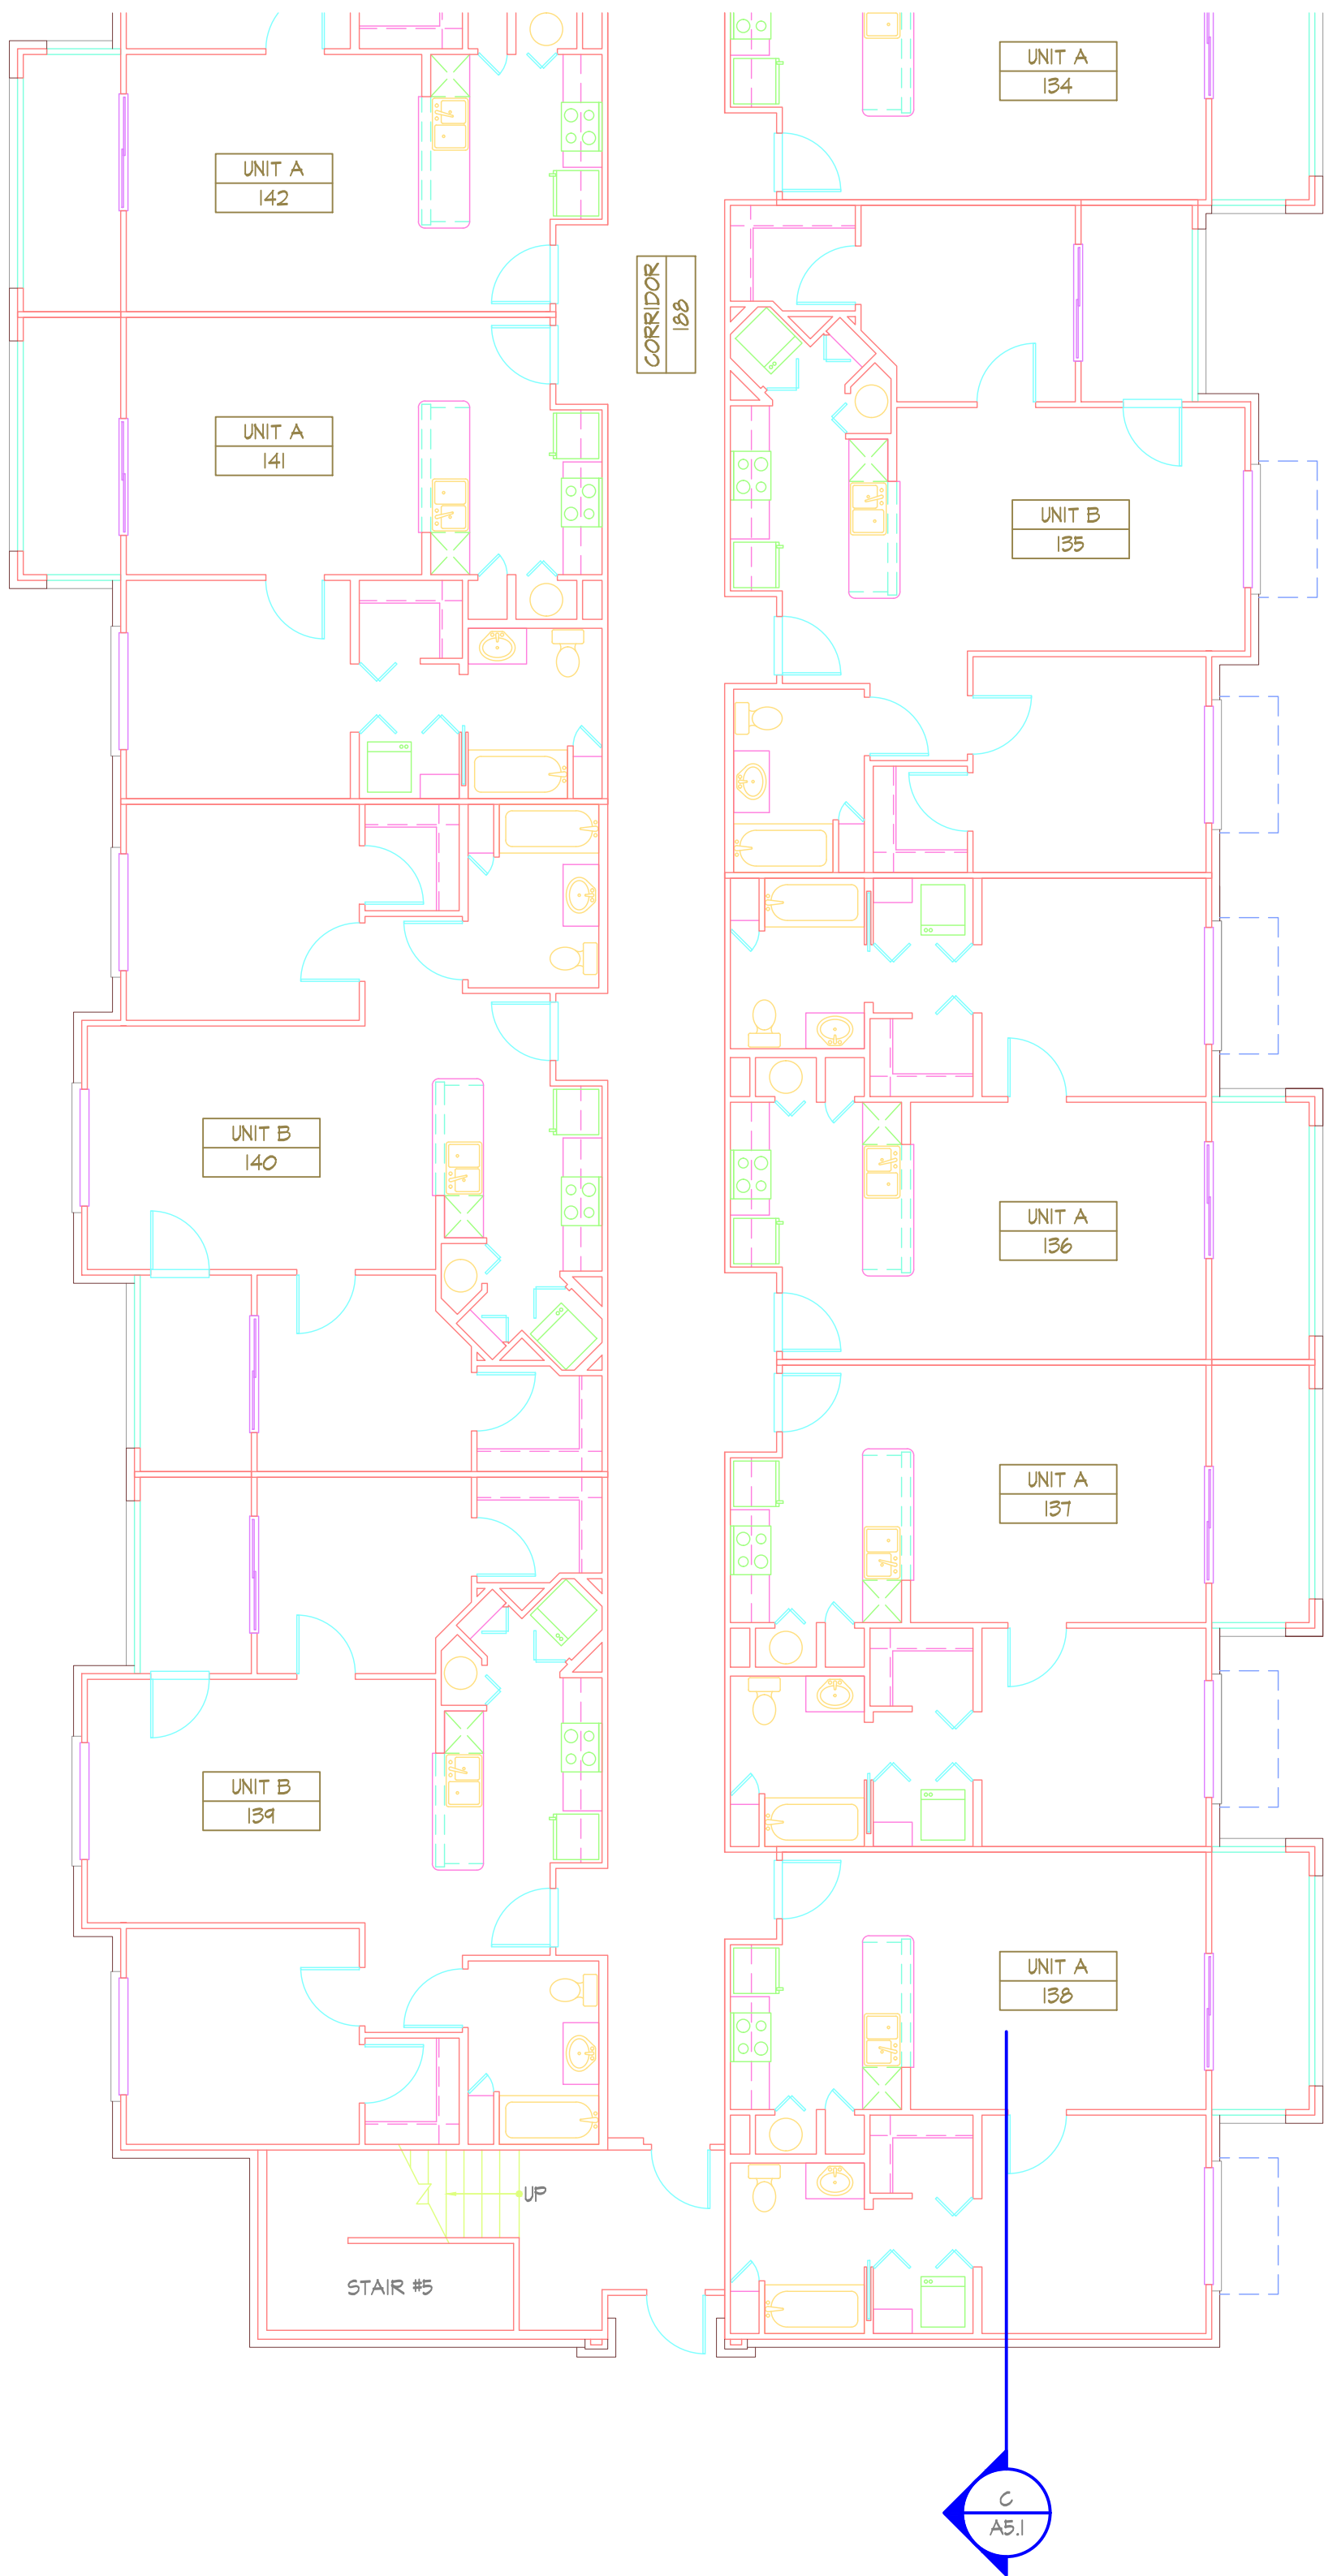

FOR "DESIGN DEVELOPMENT"

 FIRST FLOOR PLAN-SOUTHEAST
SCALE: 1/8"=1'-0"

DO NOT SCALE DRAWINGS
ALL DIMS IN FT & INCHES
UNLESS NOTED OTHERWISE