




© 2021 ANDY'S BEST CAD. ALL RIGHTS RESERVED. THIS DRAWING IS THE PROPERTY OF ANDY'S BEST CAD AND IS PROTECTED BY COPYRIGHT LAWS OF THE UNITED STATES OF AMERICA. ANY UNAUTHORIZED USE OF THE INFORMATION CONTAINED HEREIN OR PART THEREOF IS STRICTLY PROHIBITED. RECEIPT OR POSSESSION THEREOF DOES NOT CONVEY OR TRANSFER ANY RIGHT TO MAKE, COPY, MANUFACTURE AND/OR SELL EITHER THE DRAWING OR THE ITEMS SHOWN THEREIN.

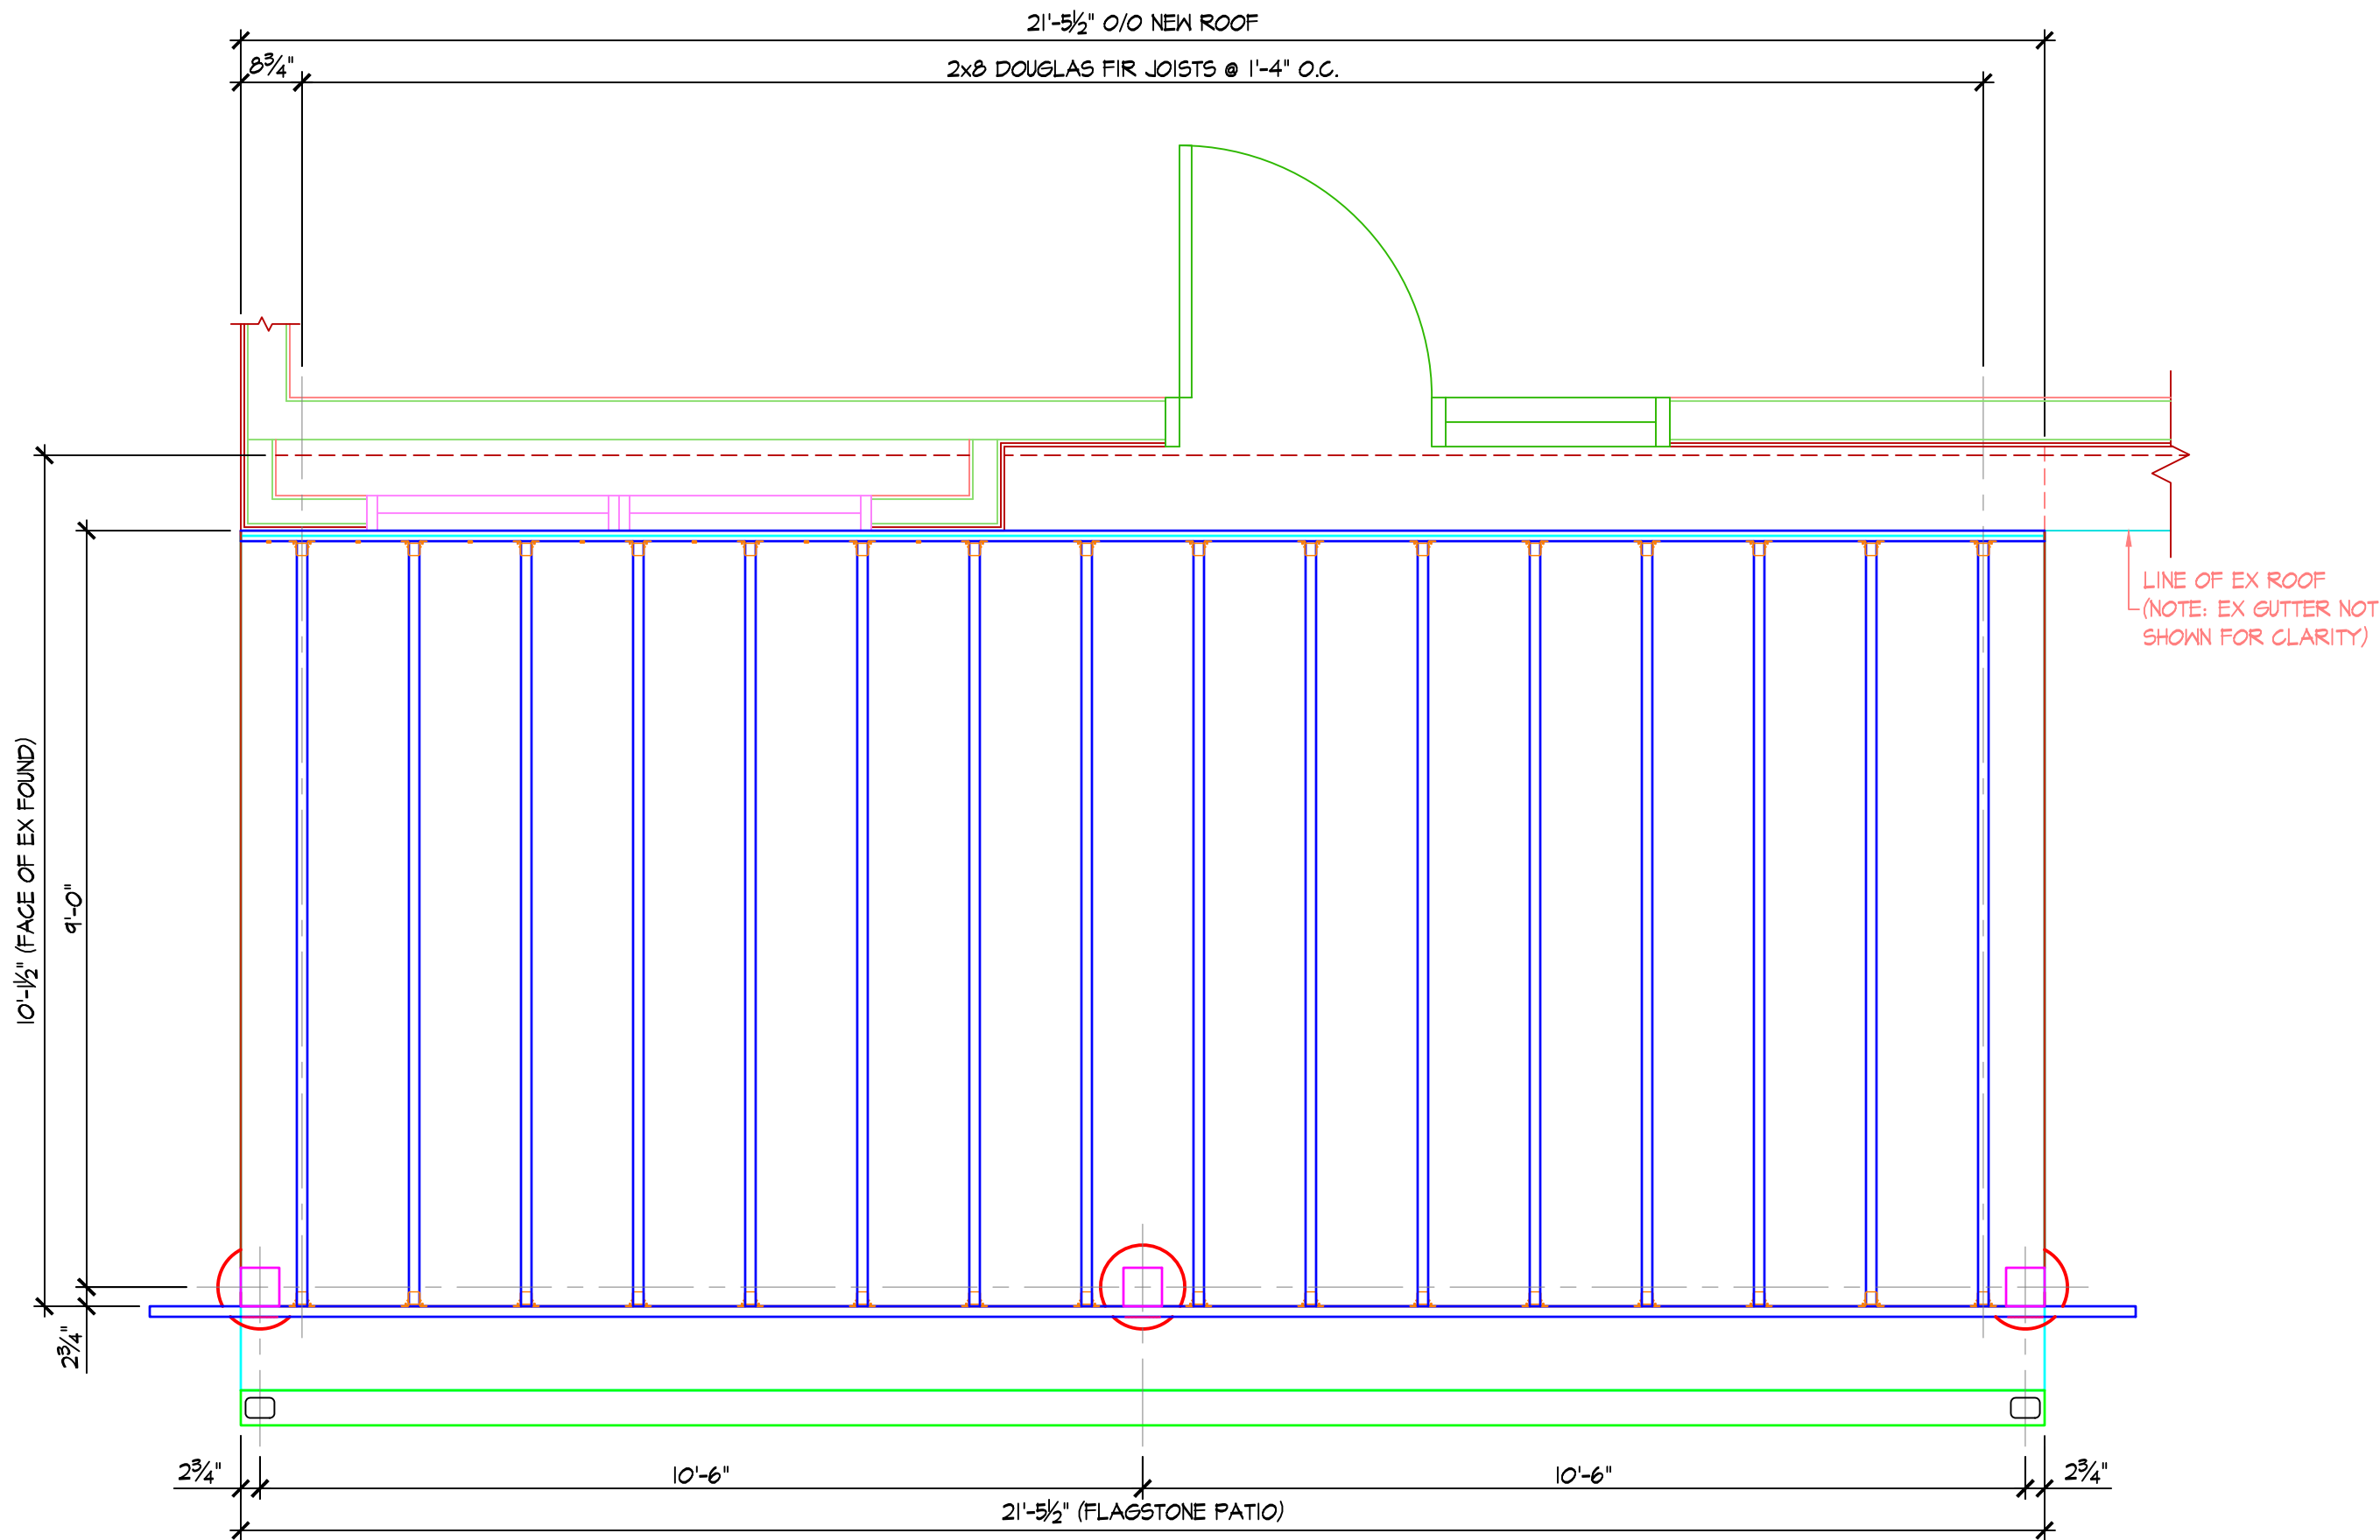

**PATIO PLAN**  
SCALE: 1/2"=1'-0"

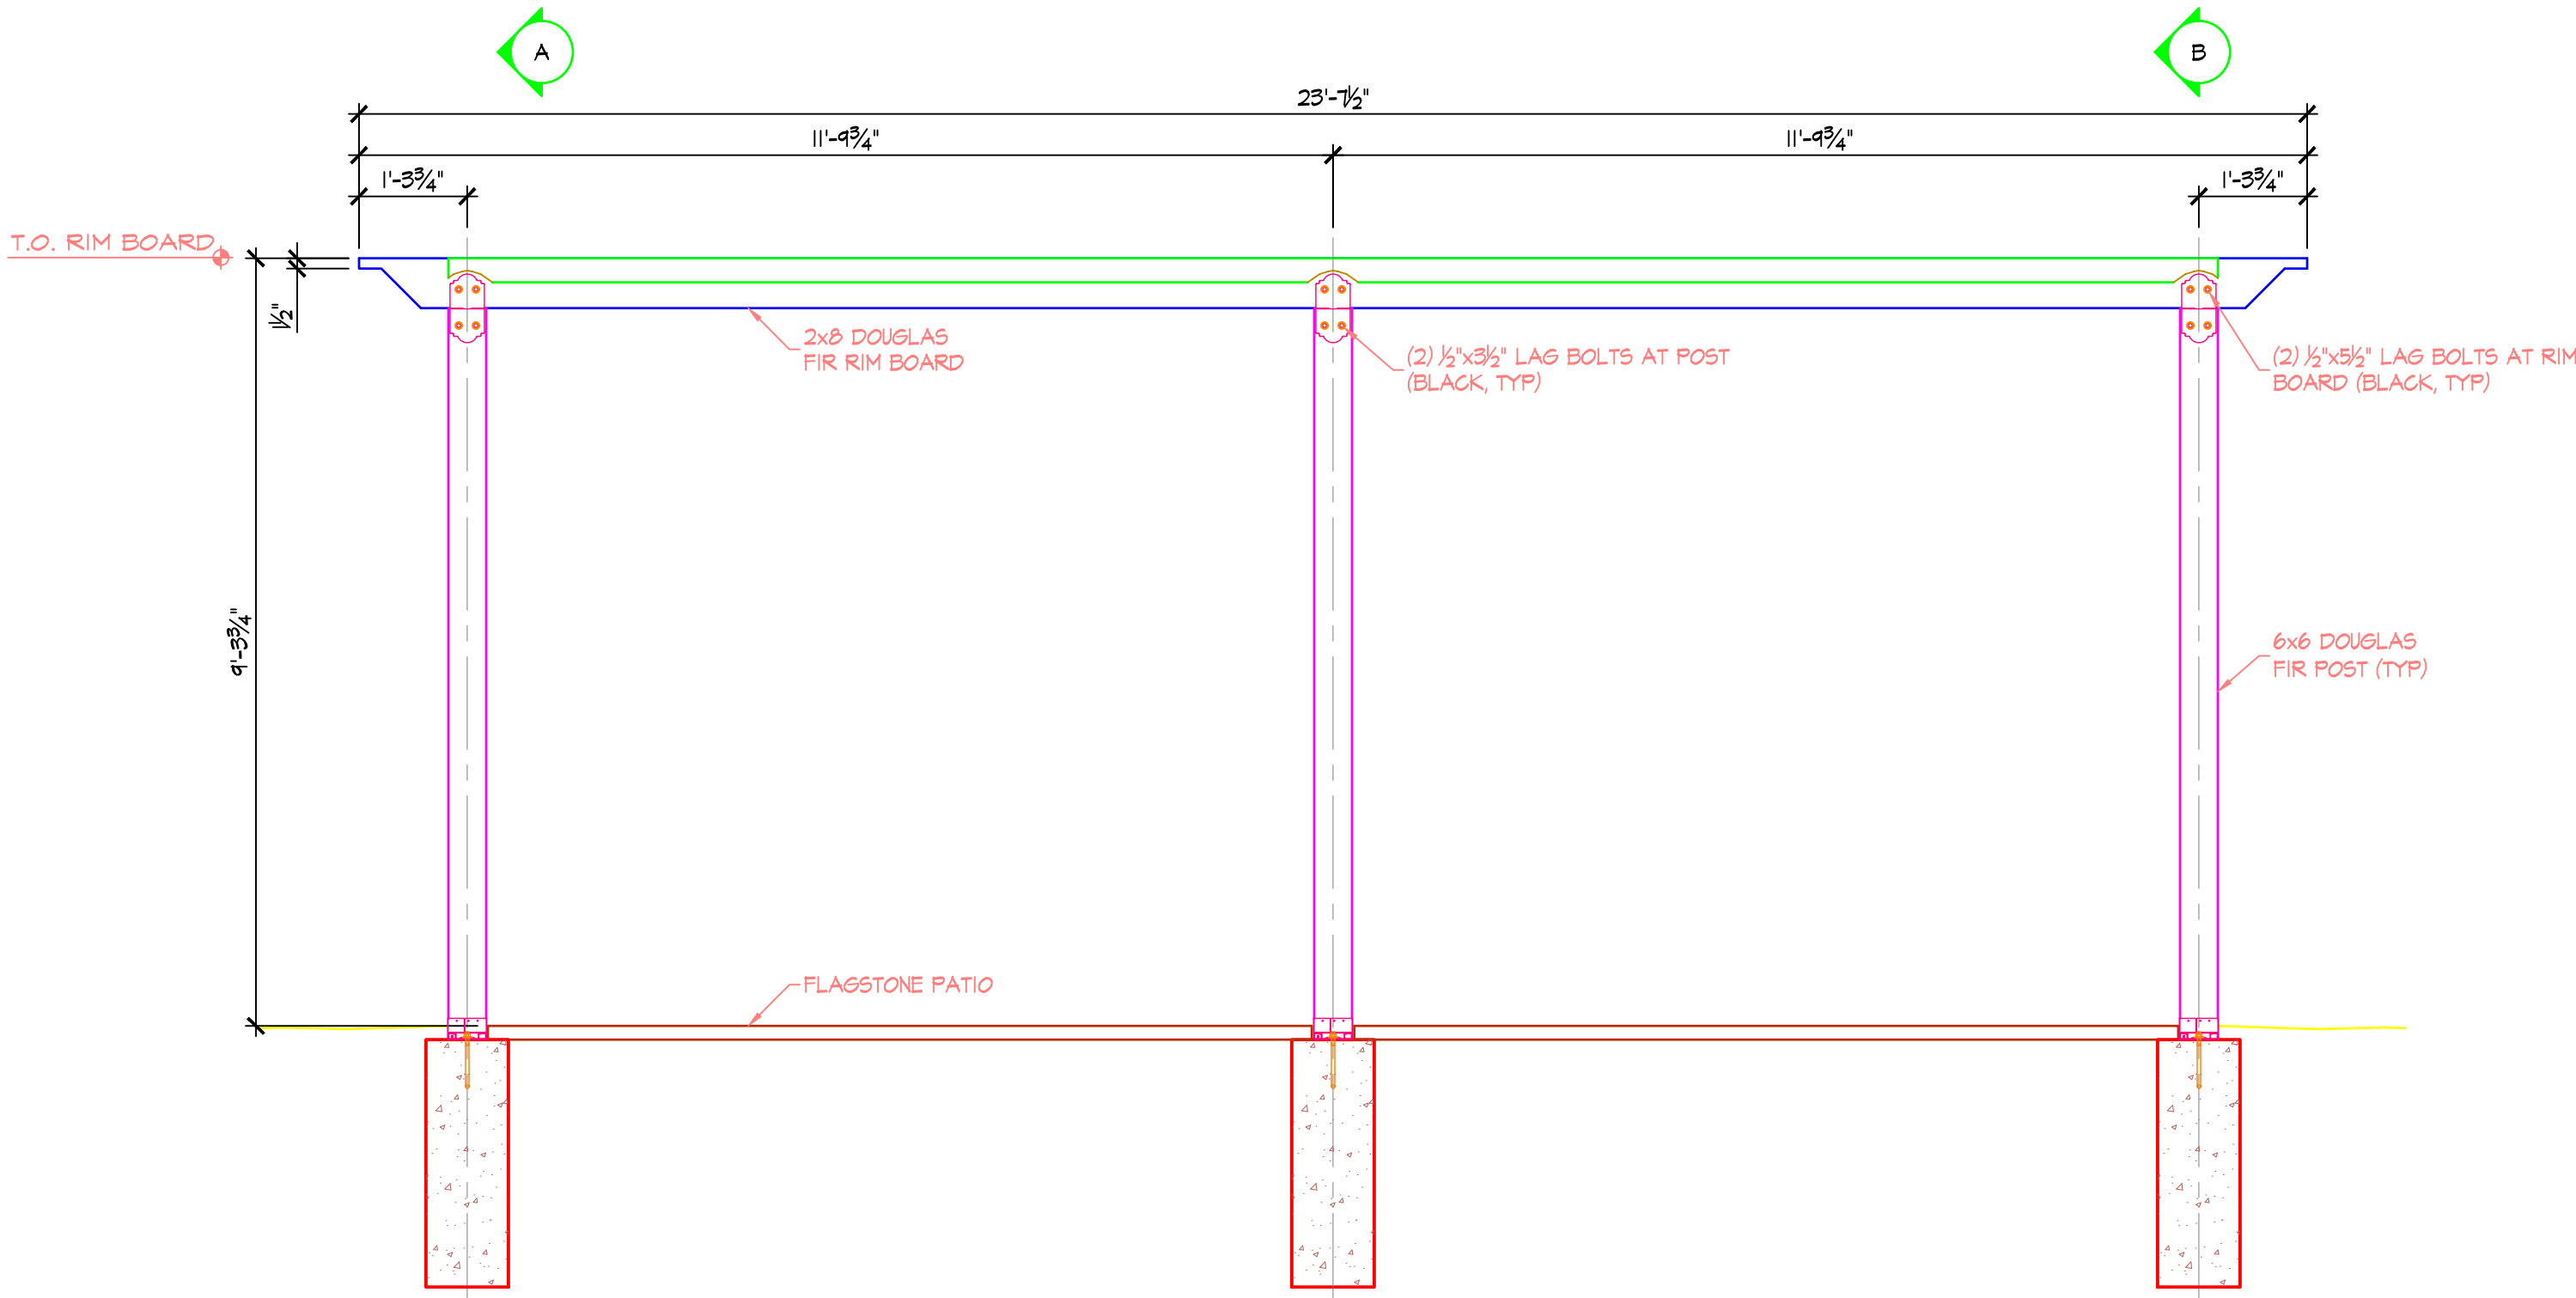


**FRONT ELEVATION**  
SCALE: 1/2"=1'-0"  
NOTE: DOWNSPOUTS NOT SHOWN FOR CLARITY

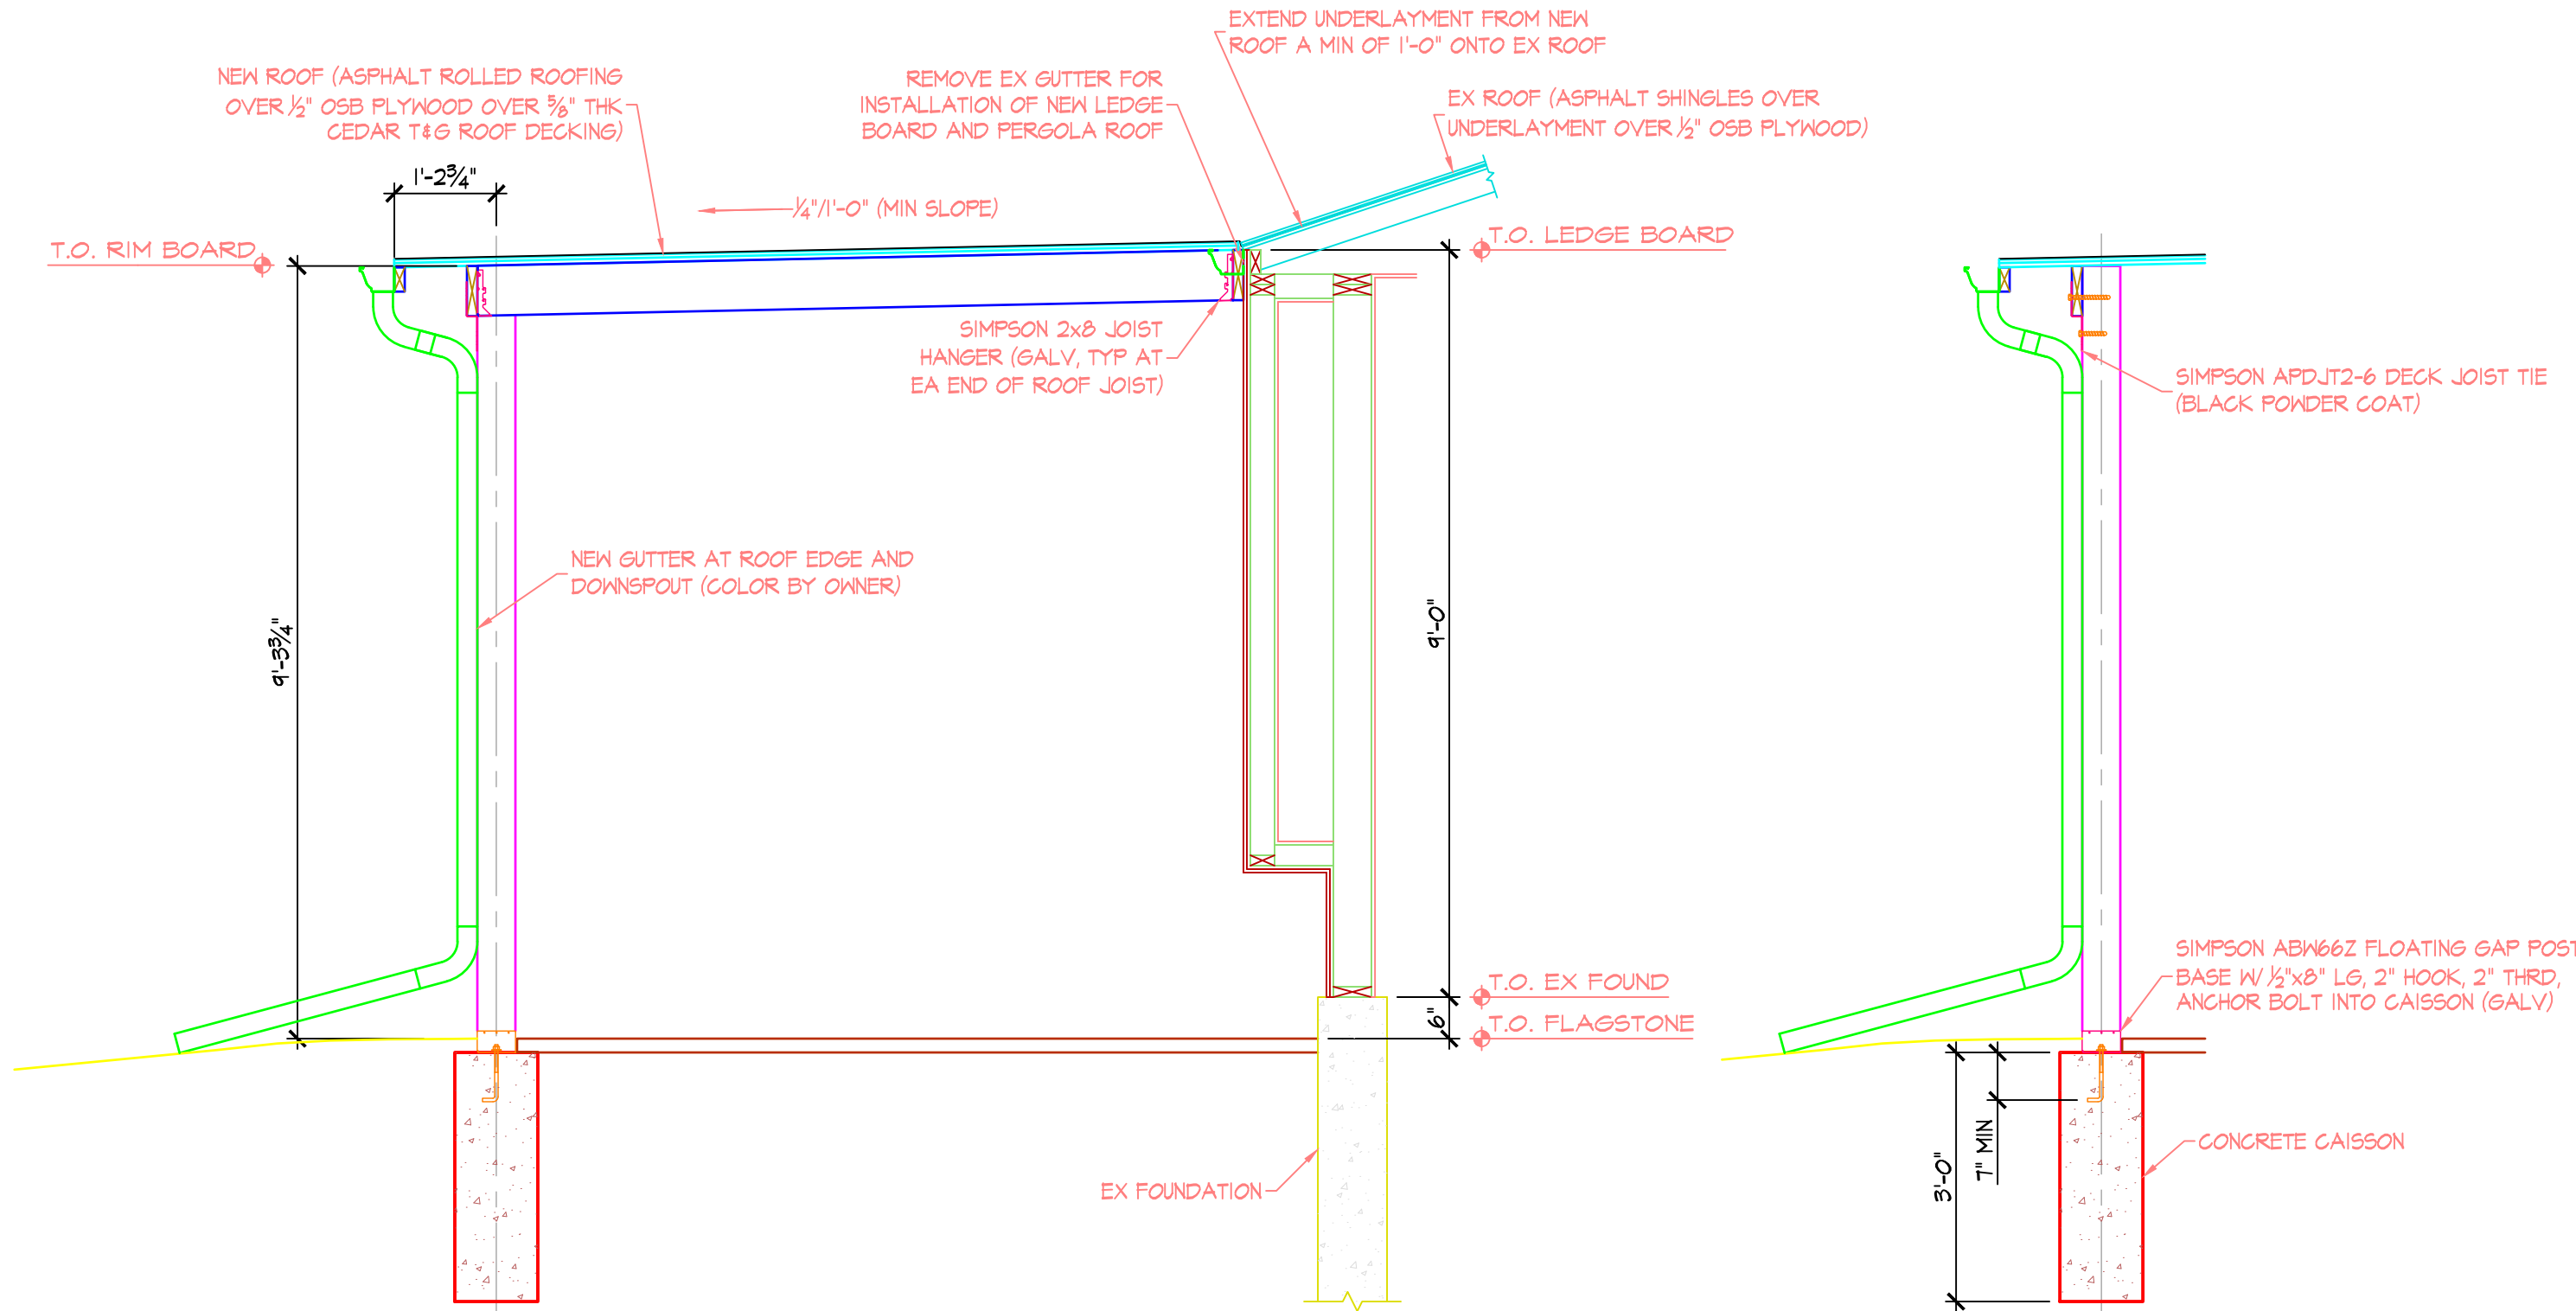

**SECTION A-A**  
SCALE: 1/2"=1'-0"

**SECTION B-B**  
SCALE: 1/2"=1'-0"

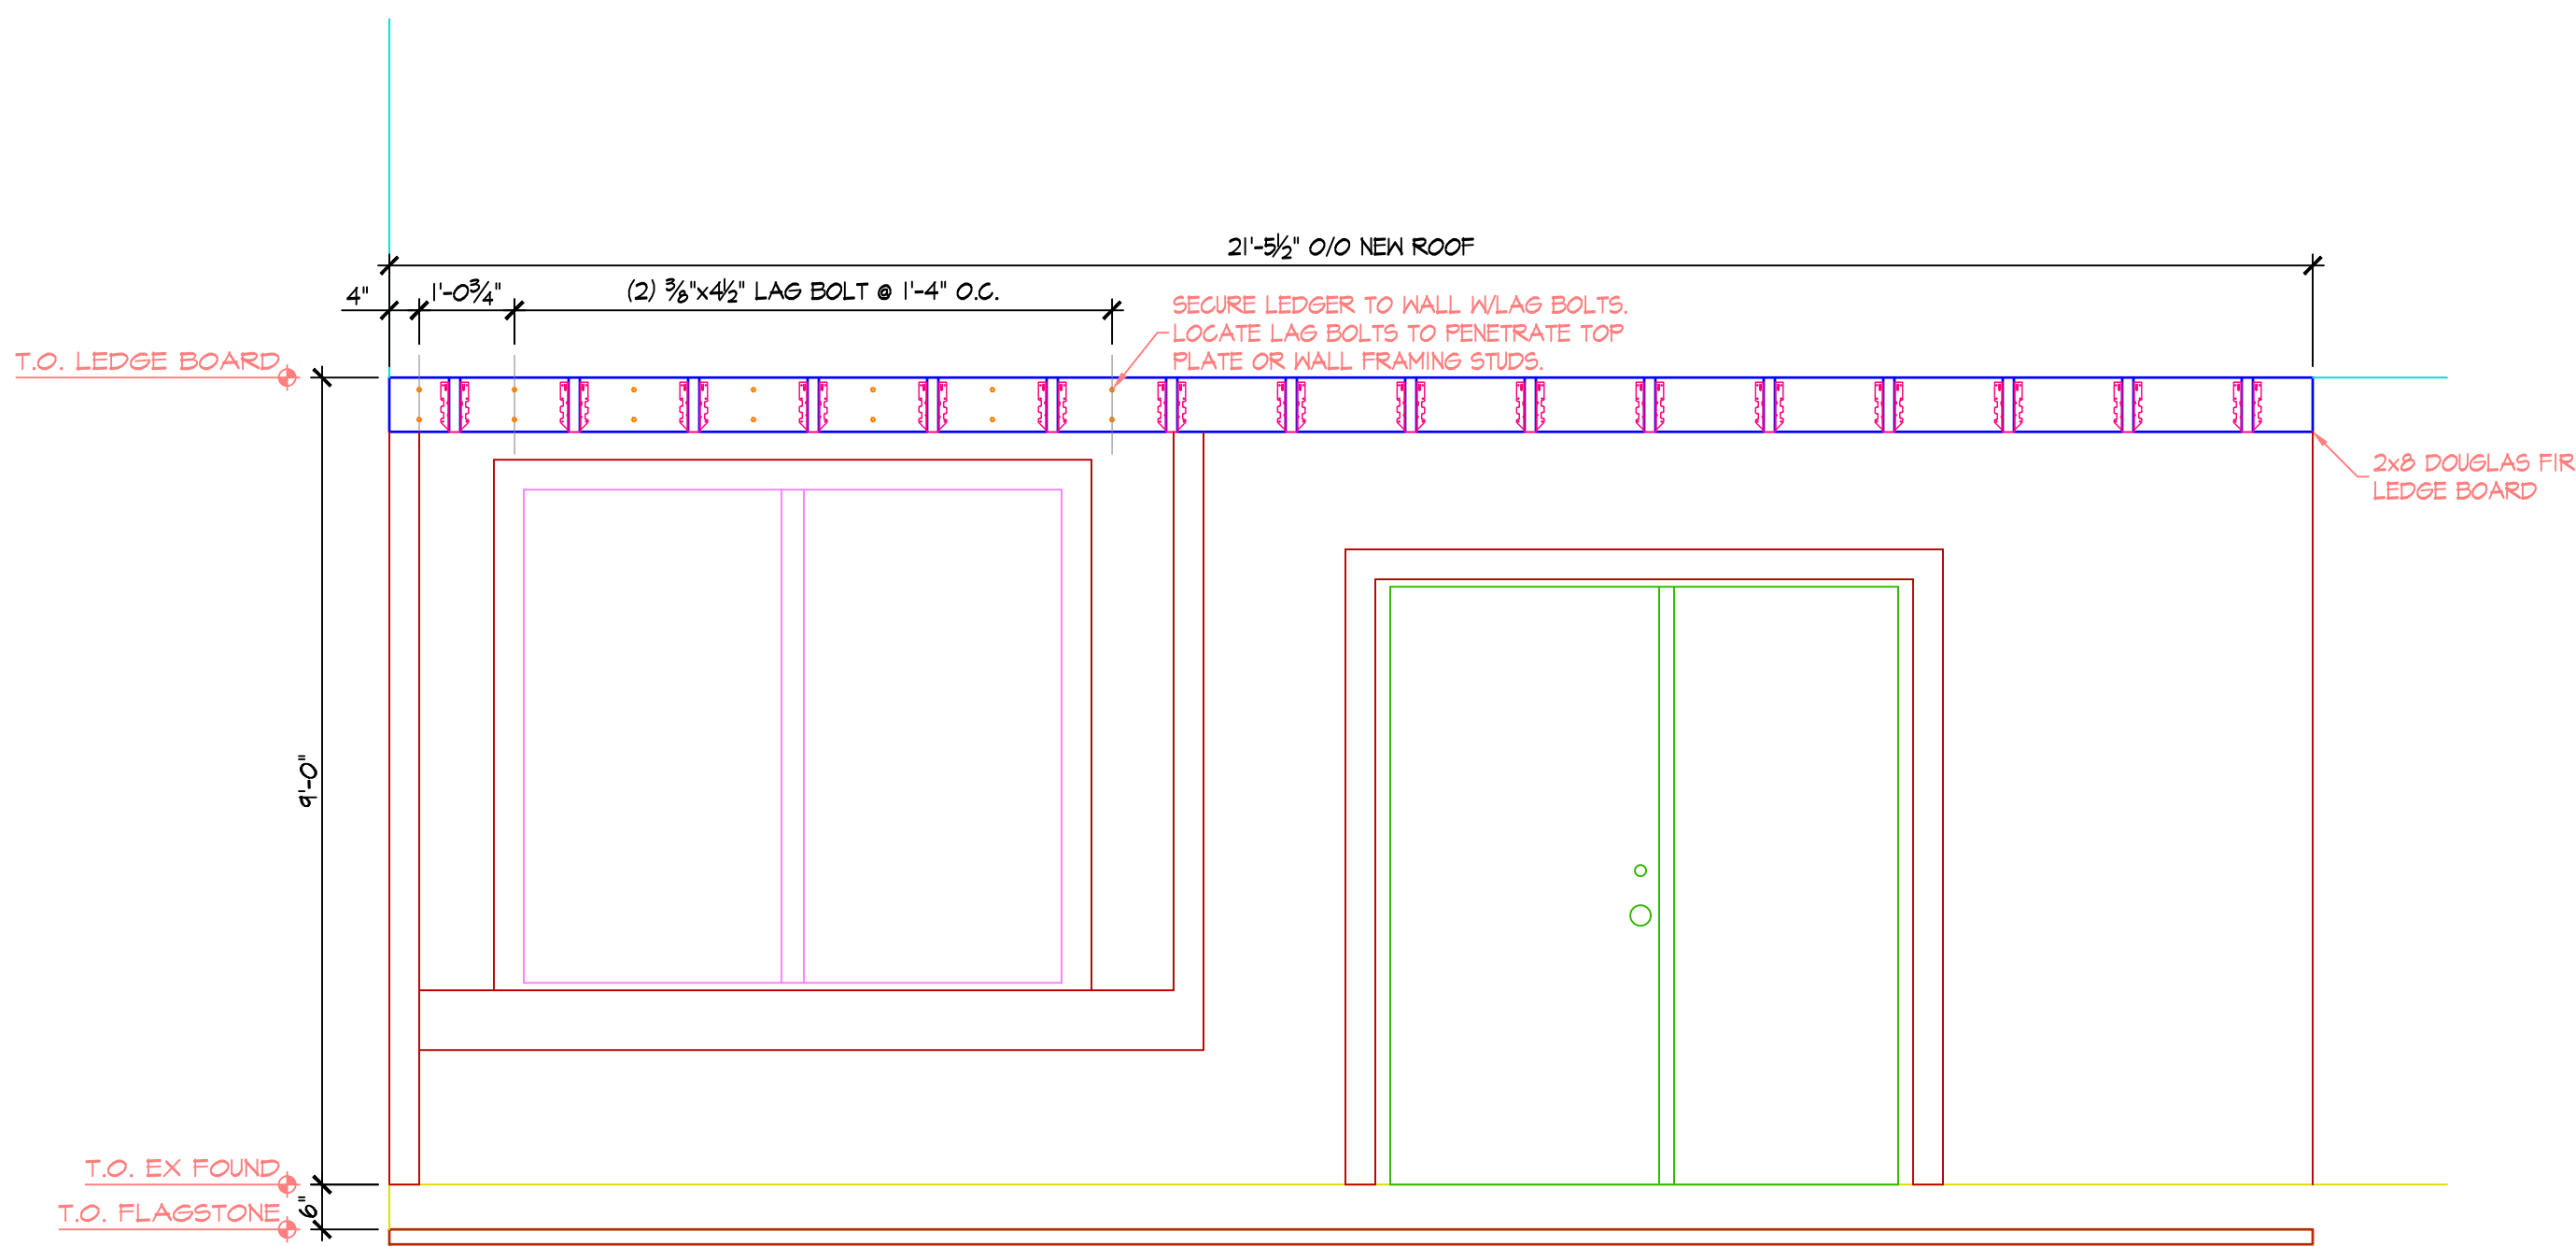


**ELEVATION AT WALL**  
SCALE: 1/2"=1'-0"

#### GENERAL NOTES

- FIELD VERIFY ALL EXISTING CONDITIONS AND DIMENSIONS PRIOR TO CONSTRUCTION OF NEW PERGOLA.
- NEW PERGOLA SHALL BE CONSTRUCTED TO REQUIREMENTS OF 2018 IRC WITH THE FOLLOWING LOADS AND DESIGN CRITERIA:  
30 LB SNOW LOAD  
42.4 GROUND SNOW LOAD  
130 MPH ULTIMATE EXPOSURE B  
SEISMIC DESIGN CATEGORY B

| REV | REVISION DESCRIPTION | DATE |
|-----|----------------------|------|
|     |                      |      |
|     |                      |      |
|     |                      |      |
|     |                      |      |

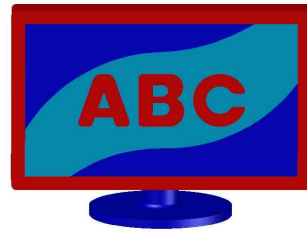

ANDY'S BEST CAD  
1323 CARLYLE PARK CIRCLE  
HIGHLANDS RANCH, CO 80129  
303-808-3352  
WWW.ANDYSBESTCAD.COM

DRAWN: ABC  
DESIGNED:  
CLIENT: 10/04/21  
DATE: 1/2"=1'-0"  
SCALE:

RESIDENTIAL HOME  
PERGOLA

PROJECT:

PERGOLA  
PLAN

DRAWING TITLE:

DRAWING NO.:

A101  
OF

DO NOT SCALE DRAWINGS  
ALL DIMS. IN FT. & INCHES  
UNLESS NOTED OTHERWISE