


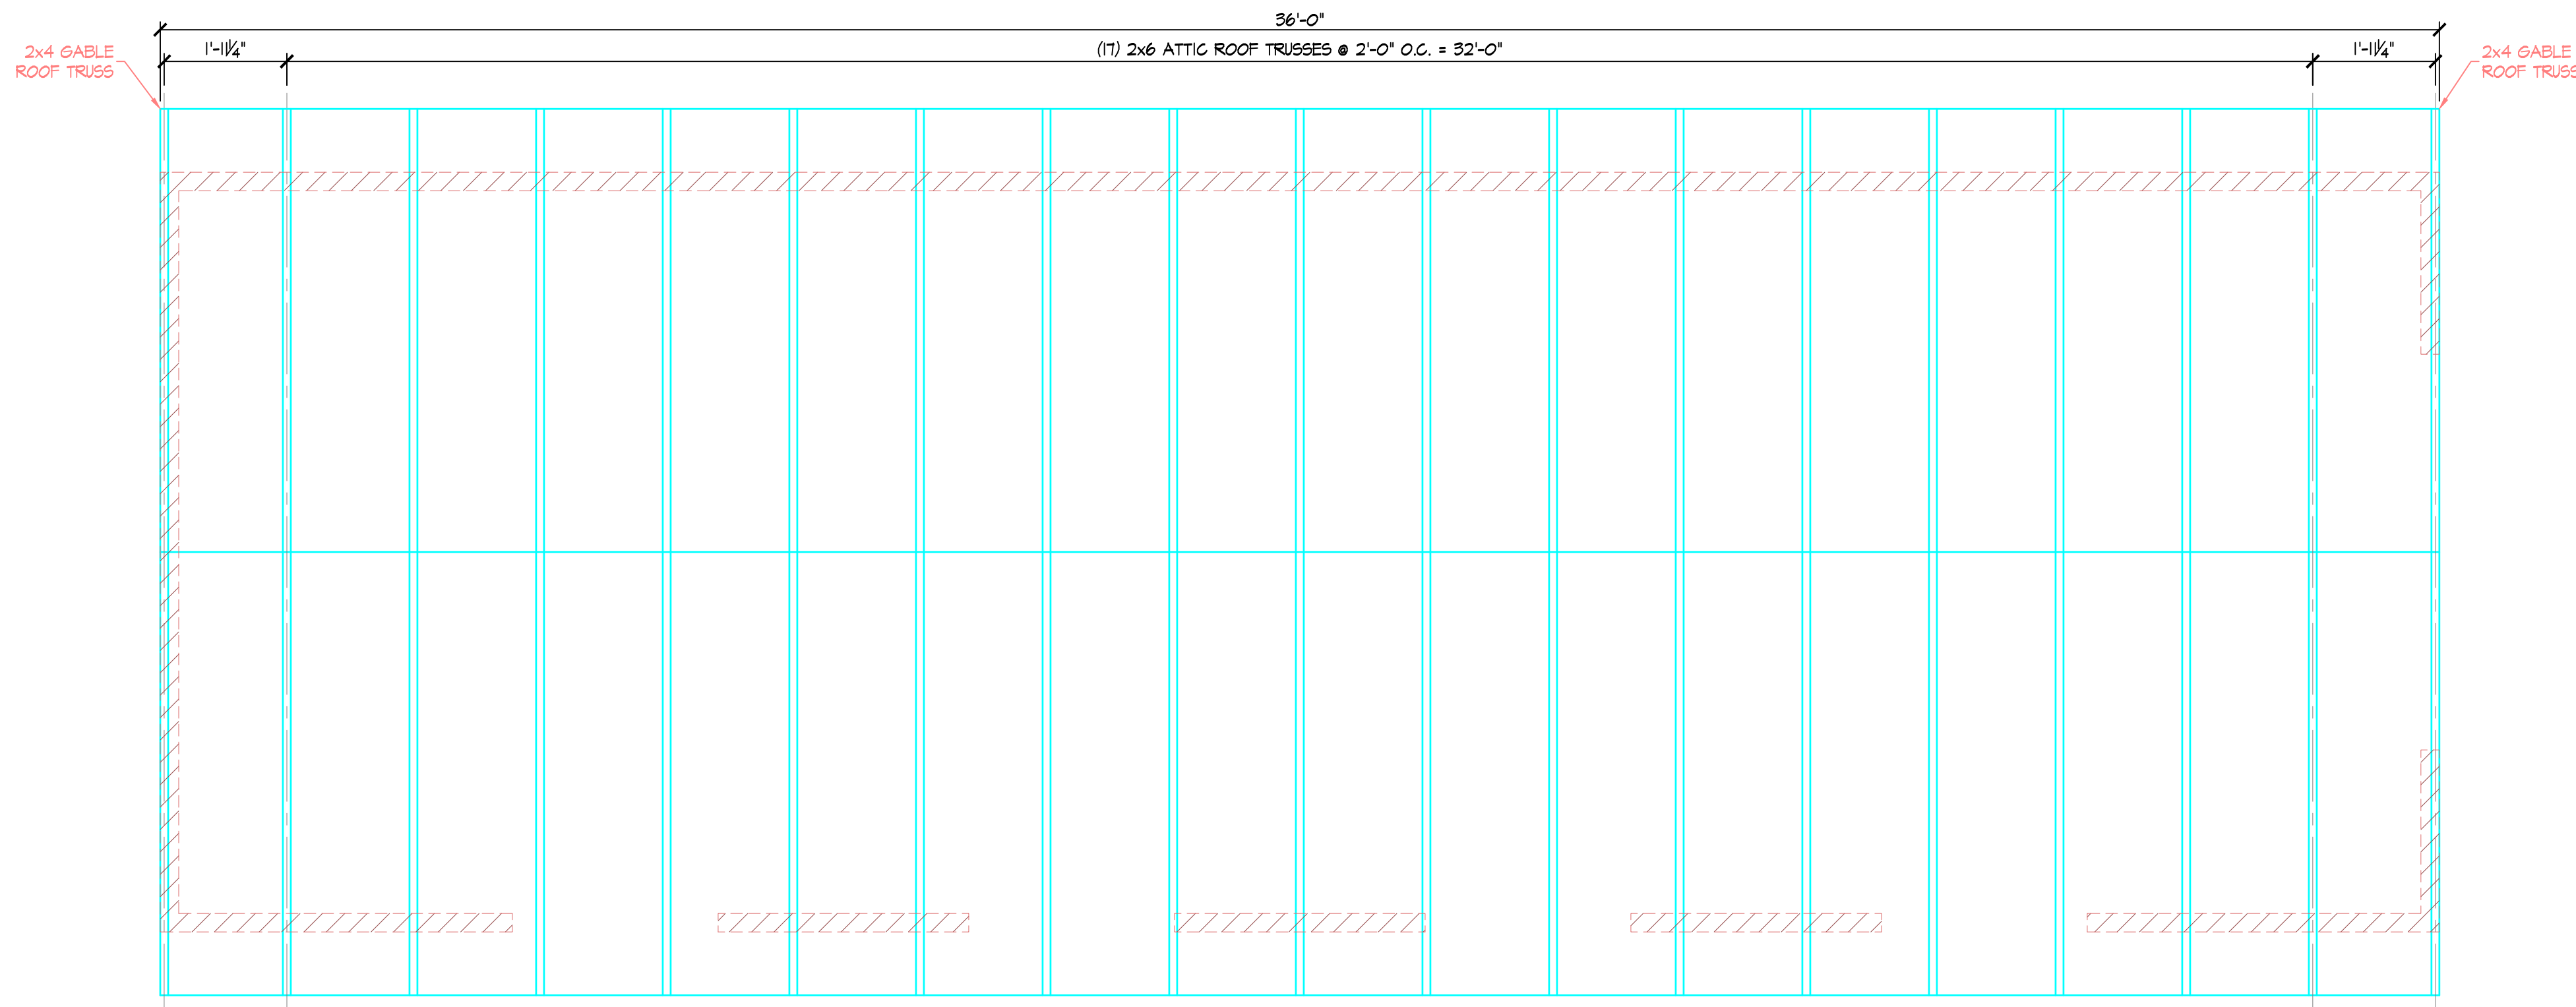


ROOF PLAN
SCALE: 1/2"=1'-0"

DO NOT SCALE DRAWINGS
ALL DIMS IN FT & INCHES
UNLESS NOTED OTHERWISE

DRAWN: ABC
DESIGNED: XXX
CLIENT: XXX
DATE: 04/06/23
SCALE: 1/2"=1'-0"

OWNER:
ANDY'S BEST CAD
1323 CARLYLE PARK CIRCLE
HIGHLANDS RANCH, CO 80129
303-808-3352
WWW.ANDYSBESTCAD.COM

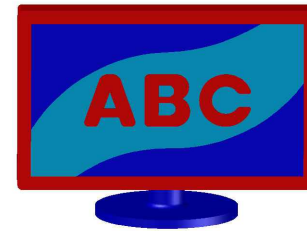[illegible]