



©2023 ANDY'S BEST CAD. ALL RIGHTS RESERVED. THIS DRAWING IS THE PROPERTY OF ANDY'S BEST CAD AND IS PROTECTED BY COPYRIGHT LAWS OF THE UNITED STATES OF AMERICA. ANY UNAUTHORIZED USE OF THE INFORMATION CONTAINED HEREIN OR PART THEREOF IS STRICTLY PROHIBITED. RECEIPT OR POSSESSION THEREOF DOES NOT CONVEY OR TRANSFER ANY RIGHT TO MAKE, COPY, MANUFACTURE AND/OR SELL EITHER THE DRAWING OR THE ITEMS SHOWN THEREIN.

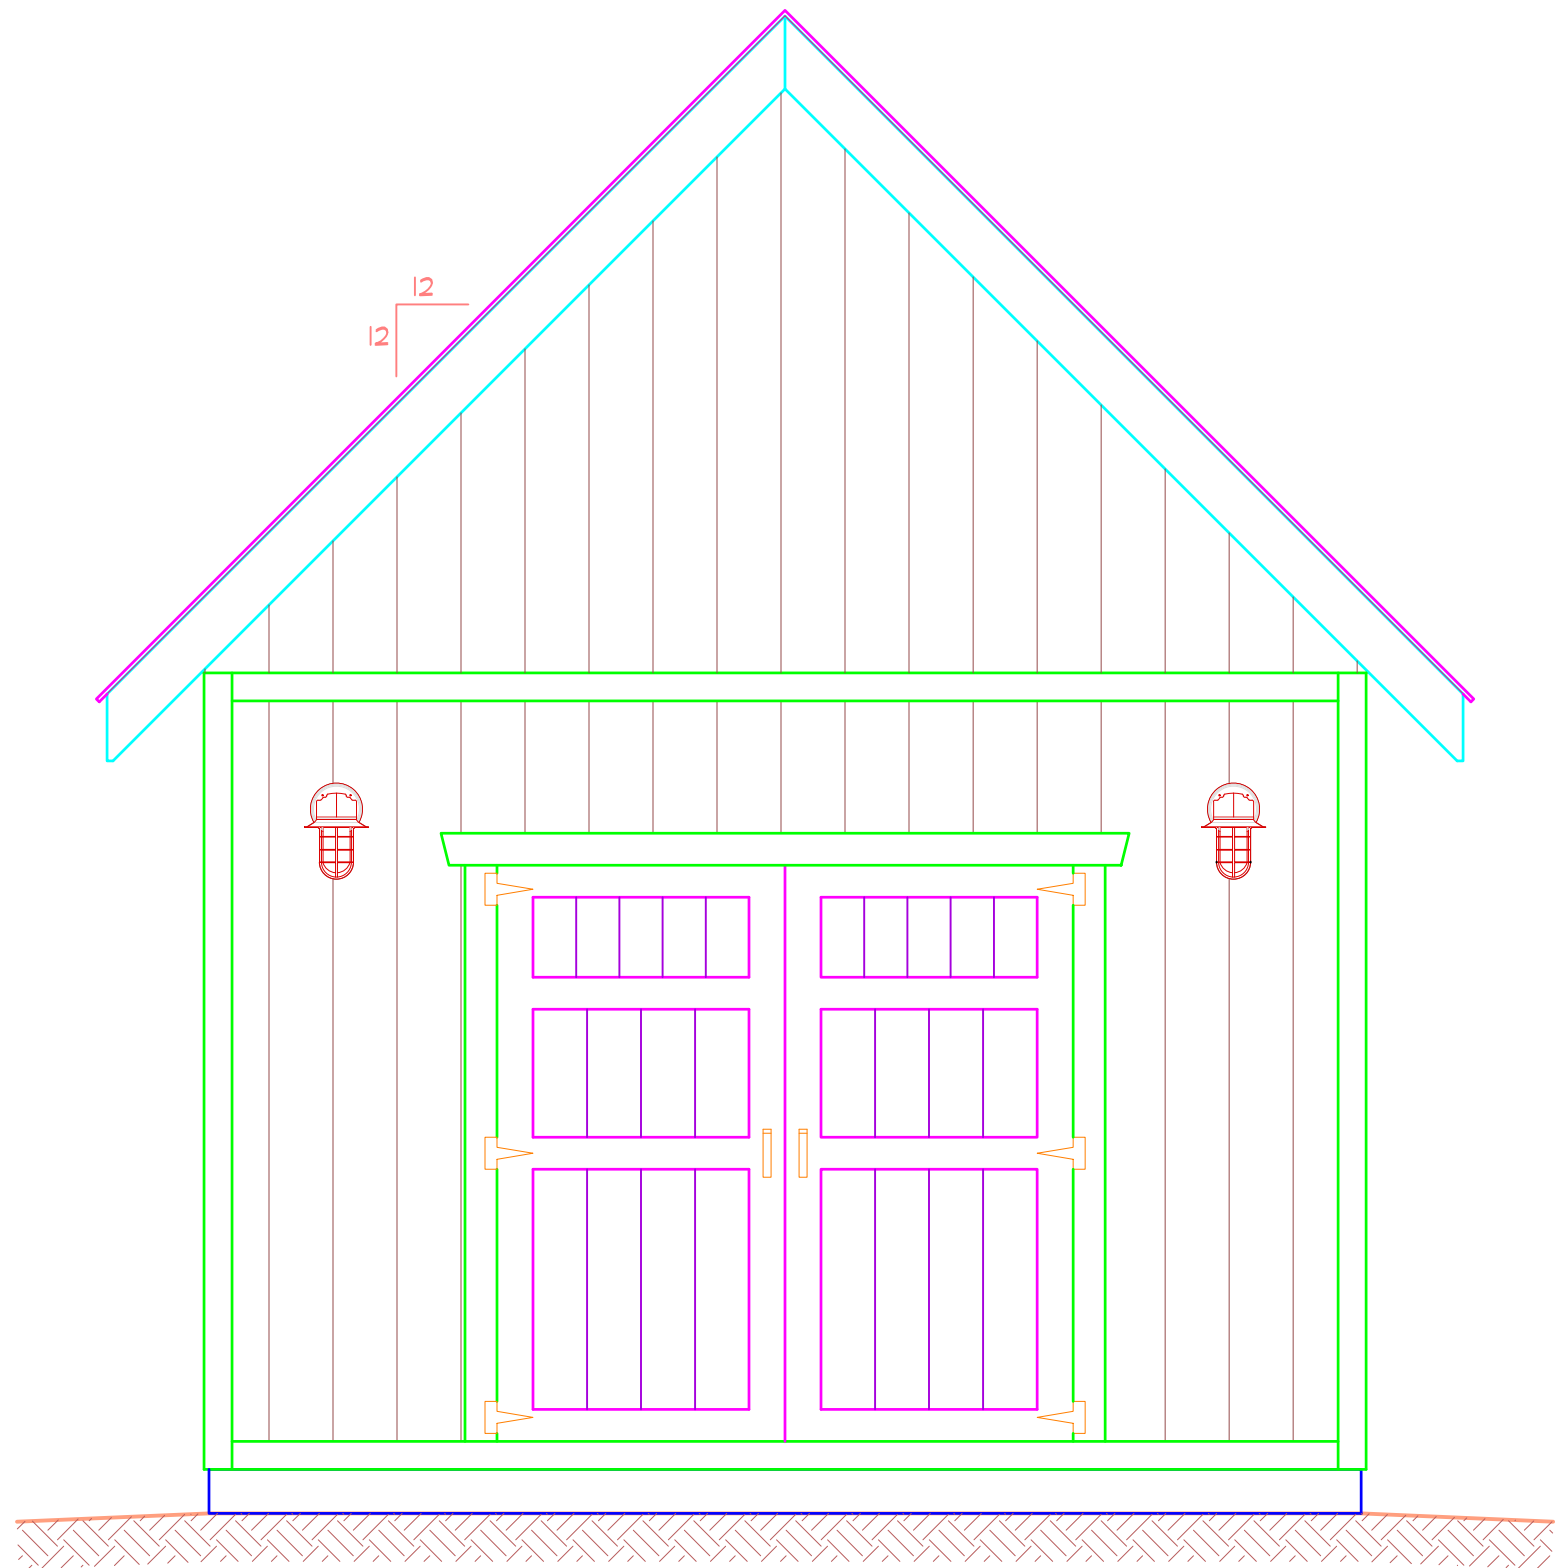

FRONT ELEVATION
SCALE: 1/2"=1'-0"

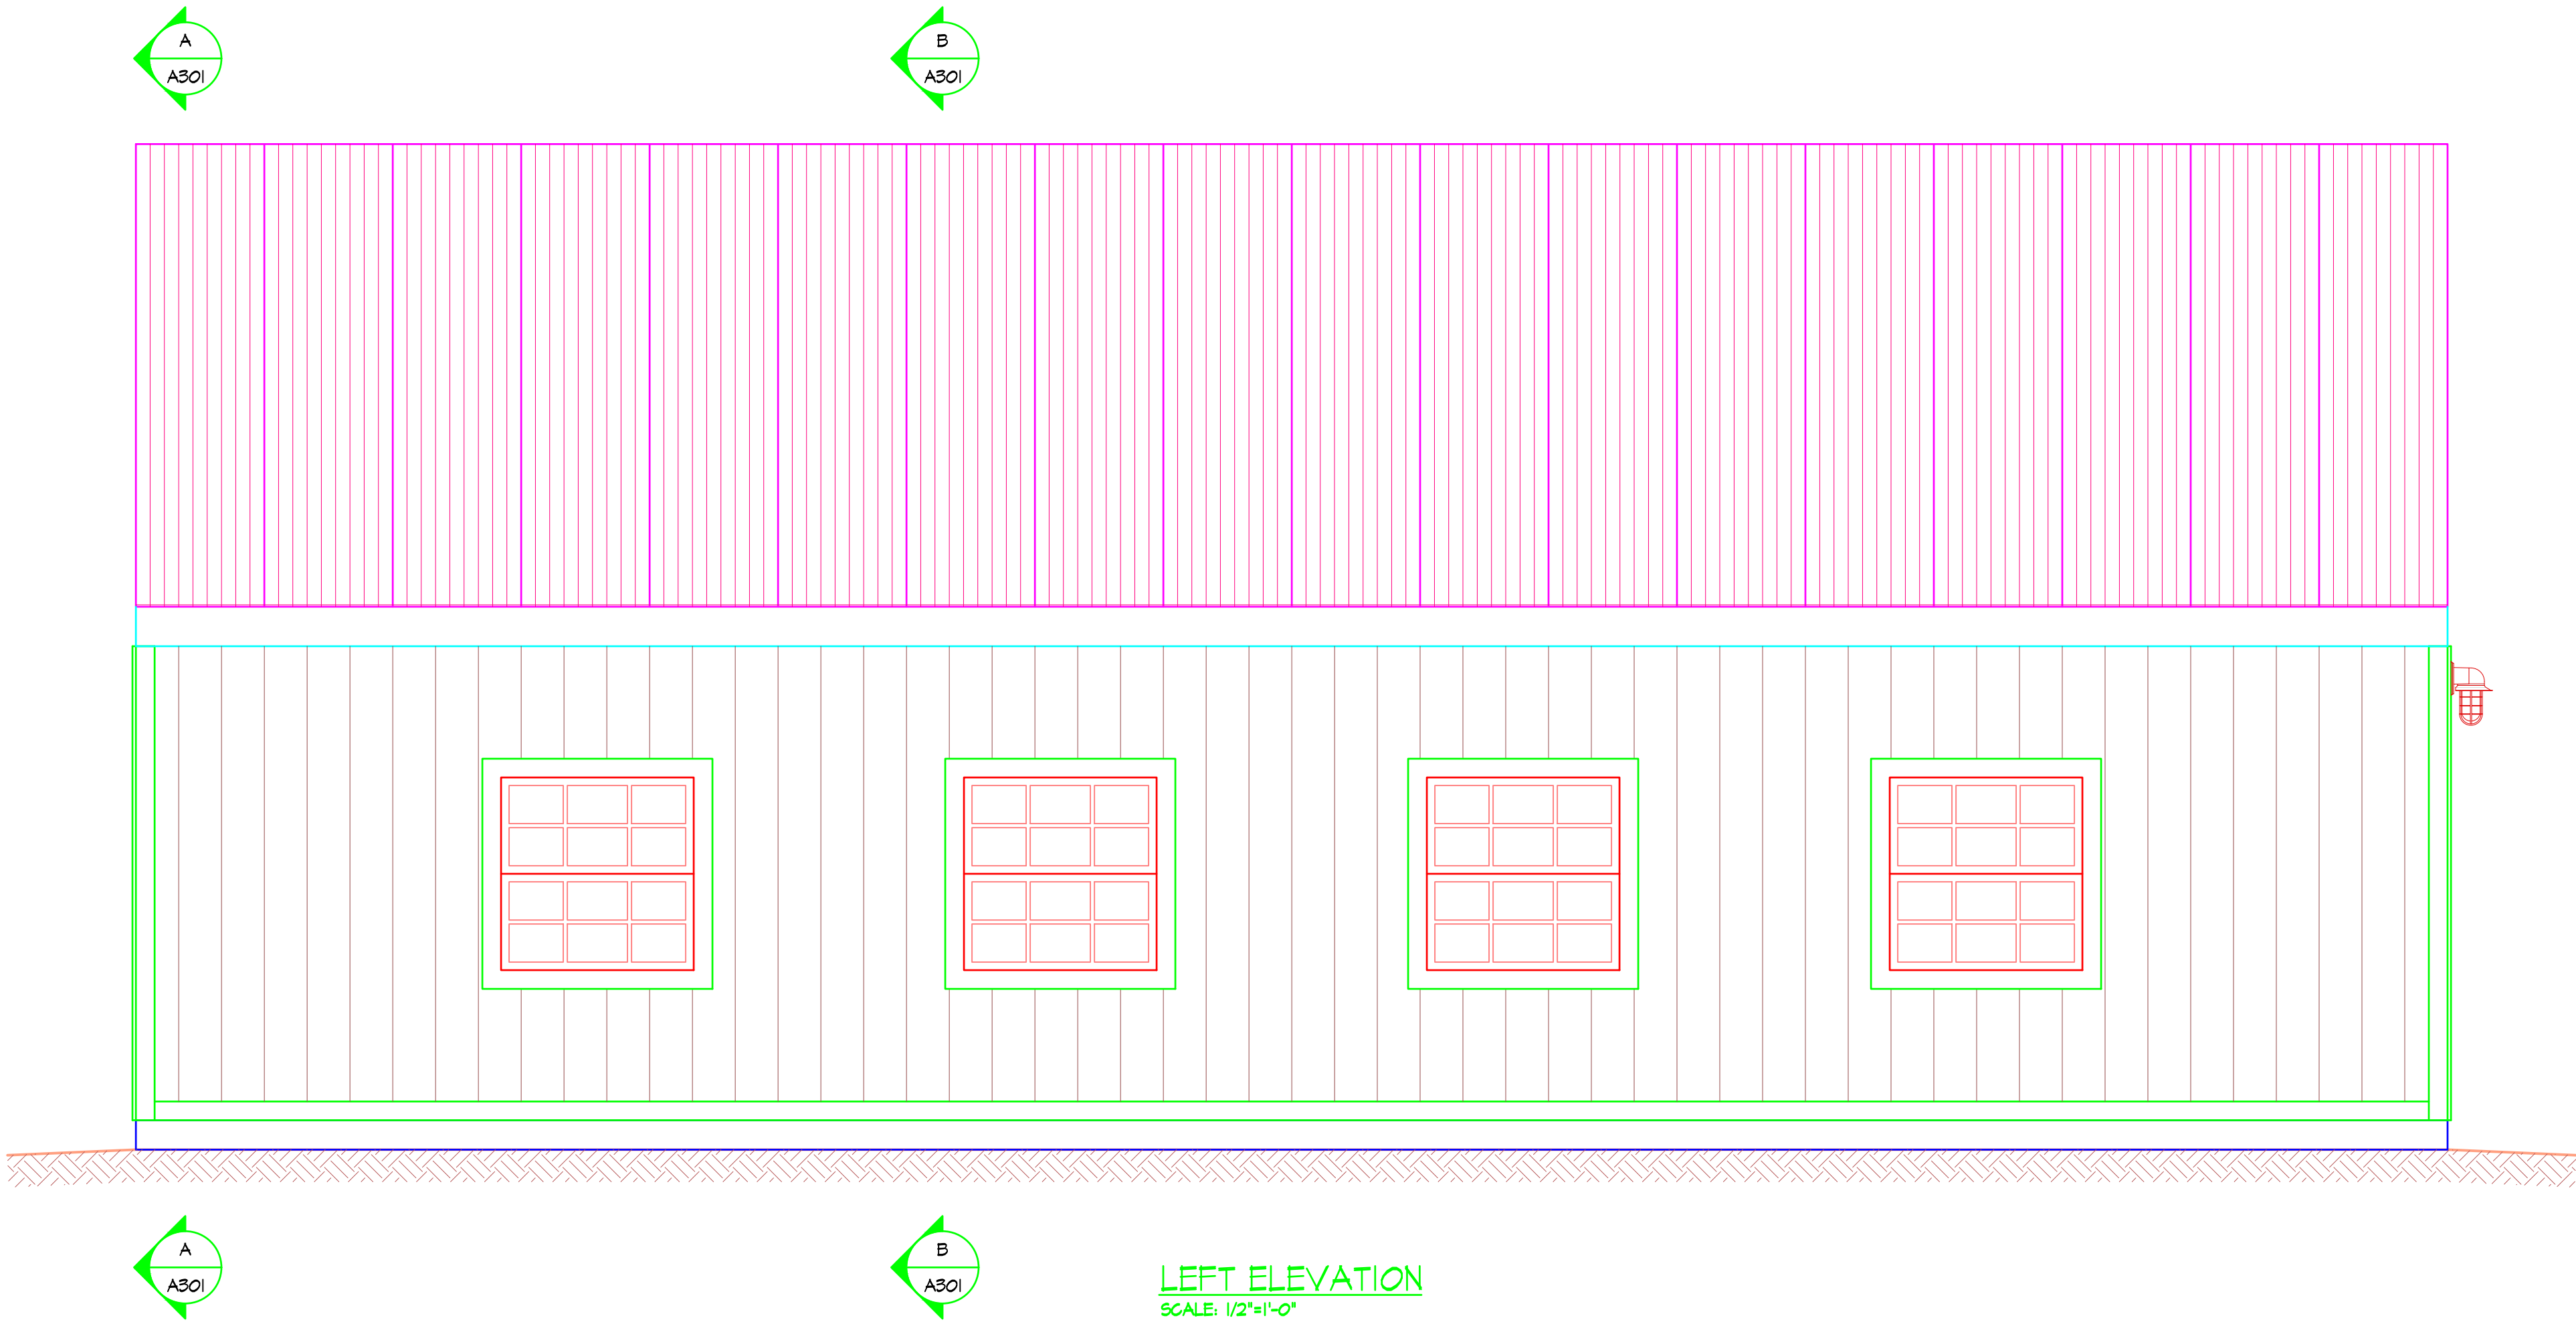

LEFT ELEVATION
SCALE: 1/2"=1'-0"

NOT FOR SUBMITTAL/FOR
CLIENT REVIEW 04/06/23

DO NOT SCALE DRAWINGS
ALL DIMS IN FT & INCHES
UNLESS NOTED OTHERWISE

©2023 ANDY'S BEST CAD. ALL RIGHTS RESERVED. THIS DRAWING IS THE PROPERTY OF ANDY'S BEST CAD AND IS PROTECTED BY COPYRIGHT LAWS OF THE UNITED STATES OF AMERICA. ANY UNAUTHORIZED USE OF THE INFORMATION CONTAINED HEREIN OR PART THEREOF IS STRICTLY PROHIBITED. RECEIPT OR POSSESSION THEREOF DOES NOT CONVEY OR TRANSFER ANY RIGHT TO MAKE, COPY, MANUFACTURE AND/OR SELL EITHER THE DRAWING OR THE ITEMS SHOWN THEREIN.

DRAWING TITLE:

DRAWING NO:

A201
02 OF 08

PROJECT:

BARN

EXTERIOR ELEVATIONS
LEFT AND FRONT

OWNER:

ANDY'S BEST CAD
1323 CARLYLE PARK CIRCLE
HIGHLANDS RANCH, CO 80129
303-808-3352
WWW.ANDYSBESTCAD.COM

DRAWN: ABC
DESIGNED: XXX
CLIENT: XXX
DATE: 04/06/23
SCALE: 1/2"=1'-0"

REV: REVISION DESCRIPTION:

DATE:

