


GENERAL NOTES

1. THE DIMENSIONS AS SHOWN ON THE ROOF PLAN SHEET A3.1 FOR THE LOCATION OF THE ROOF ACCESS HATCH OPENING AND THE CMU WALLS FOR THE NORTH STAIRCASE DO NOT COORDINATE WITH THE DIMENSIONS AS SHOWN ON THE STAIRCASE ROOF PLAN ON SHEET A5.5. SEE NOTE #2.
2. FIELD VERIFY ALL DIMENSIONS AND COORDINATE THE FINAL POSITION OF THE SHIP'S LADDER WITH THE ACTUAL ROOF ACCESS HATCH LOCATION AS REQUIRED PRIOR TO FABRICATION AND INSTALLATION OF SHIP'S LADDER AND LADDER HANDRAILS.
3. FIELD VERIFY ALL DIMENSIONS FOR THE STAIRCASE COMPONENTS, STAIRCASE LANDING, WALL-MOUNTED HANDRAILS AND ALL CONNECTIONS PRIOR TO FABRICATION AND INSTALLATION OF STAIRCASE AND WALL-MOUNTED HANDRAILS.
4. ALL FIELD WELDED CONNECTIONS SHALL BE CONTINUOUS, GROUND SMOOTH FOR FLUSH TRANSITIONS & PRIMER COATED. PROTECT EXISTING FINISHES DURING CONSTRUCTION.
5. SEE DRAWING E414 FOR MATERIAL AND FABRICATION SPECIFICATIONS.
6. THE WALL-MOUNTED HANDRAILS FOR THE CENTER WALL (NEAR AND FAR SIDES) ARE SHOWN IN A BOLD LINEWEIGHT, WHILE THE WALL-MOUNTED HANDRAILS FOR THE OUTSIDE WALLS (NEAR AND FAR SIDES) ARE SHOWN IN A LIGHT LINEWEIGHT FOR CLARITY.

DATE:	
REV#	
REVISION DESCRIPTION:	

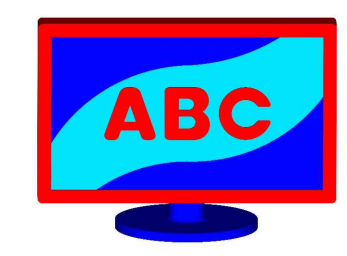


ANDY'S BEST CAD
1323 CARLYLE PARK CIRCLE
HIGHLANDS RANCH, CO 80129
303-808-3352
WWW.ANDYSBESTCAD.COM

DRAWN: ABC
DESIGNED: ABC
CLIENT: ABC
DATE: 12/06/21
SCALE: 3/8"=1'-0"


PROJECT:
LUXURY CONDOMINIUMS
DENVER, COLORADO
STAIRCASE, DECK, EXT RAILING
ARCH METALS SHOP DRAWINGS

DRAWING TITLE:
NORTH & SOUTH STAIR SECTIONS

DRAWING NO.:
E413
OF

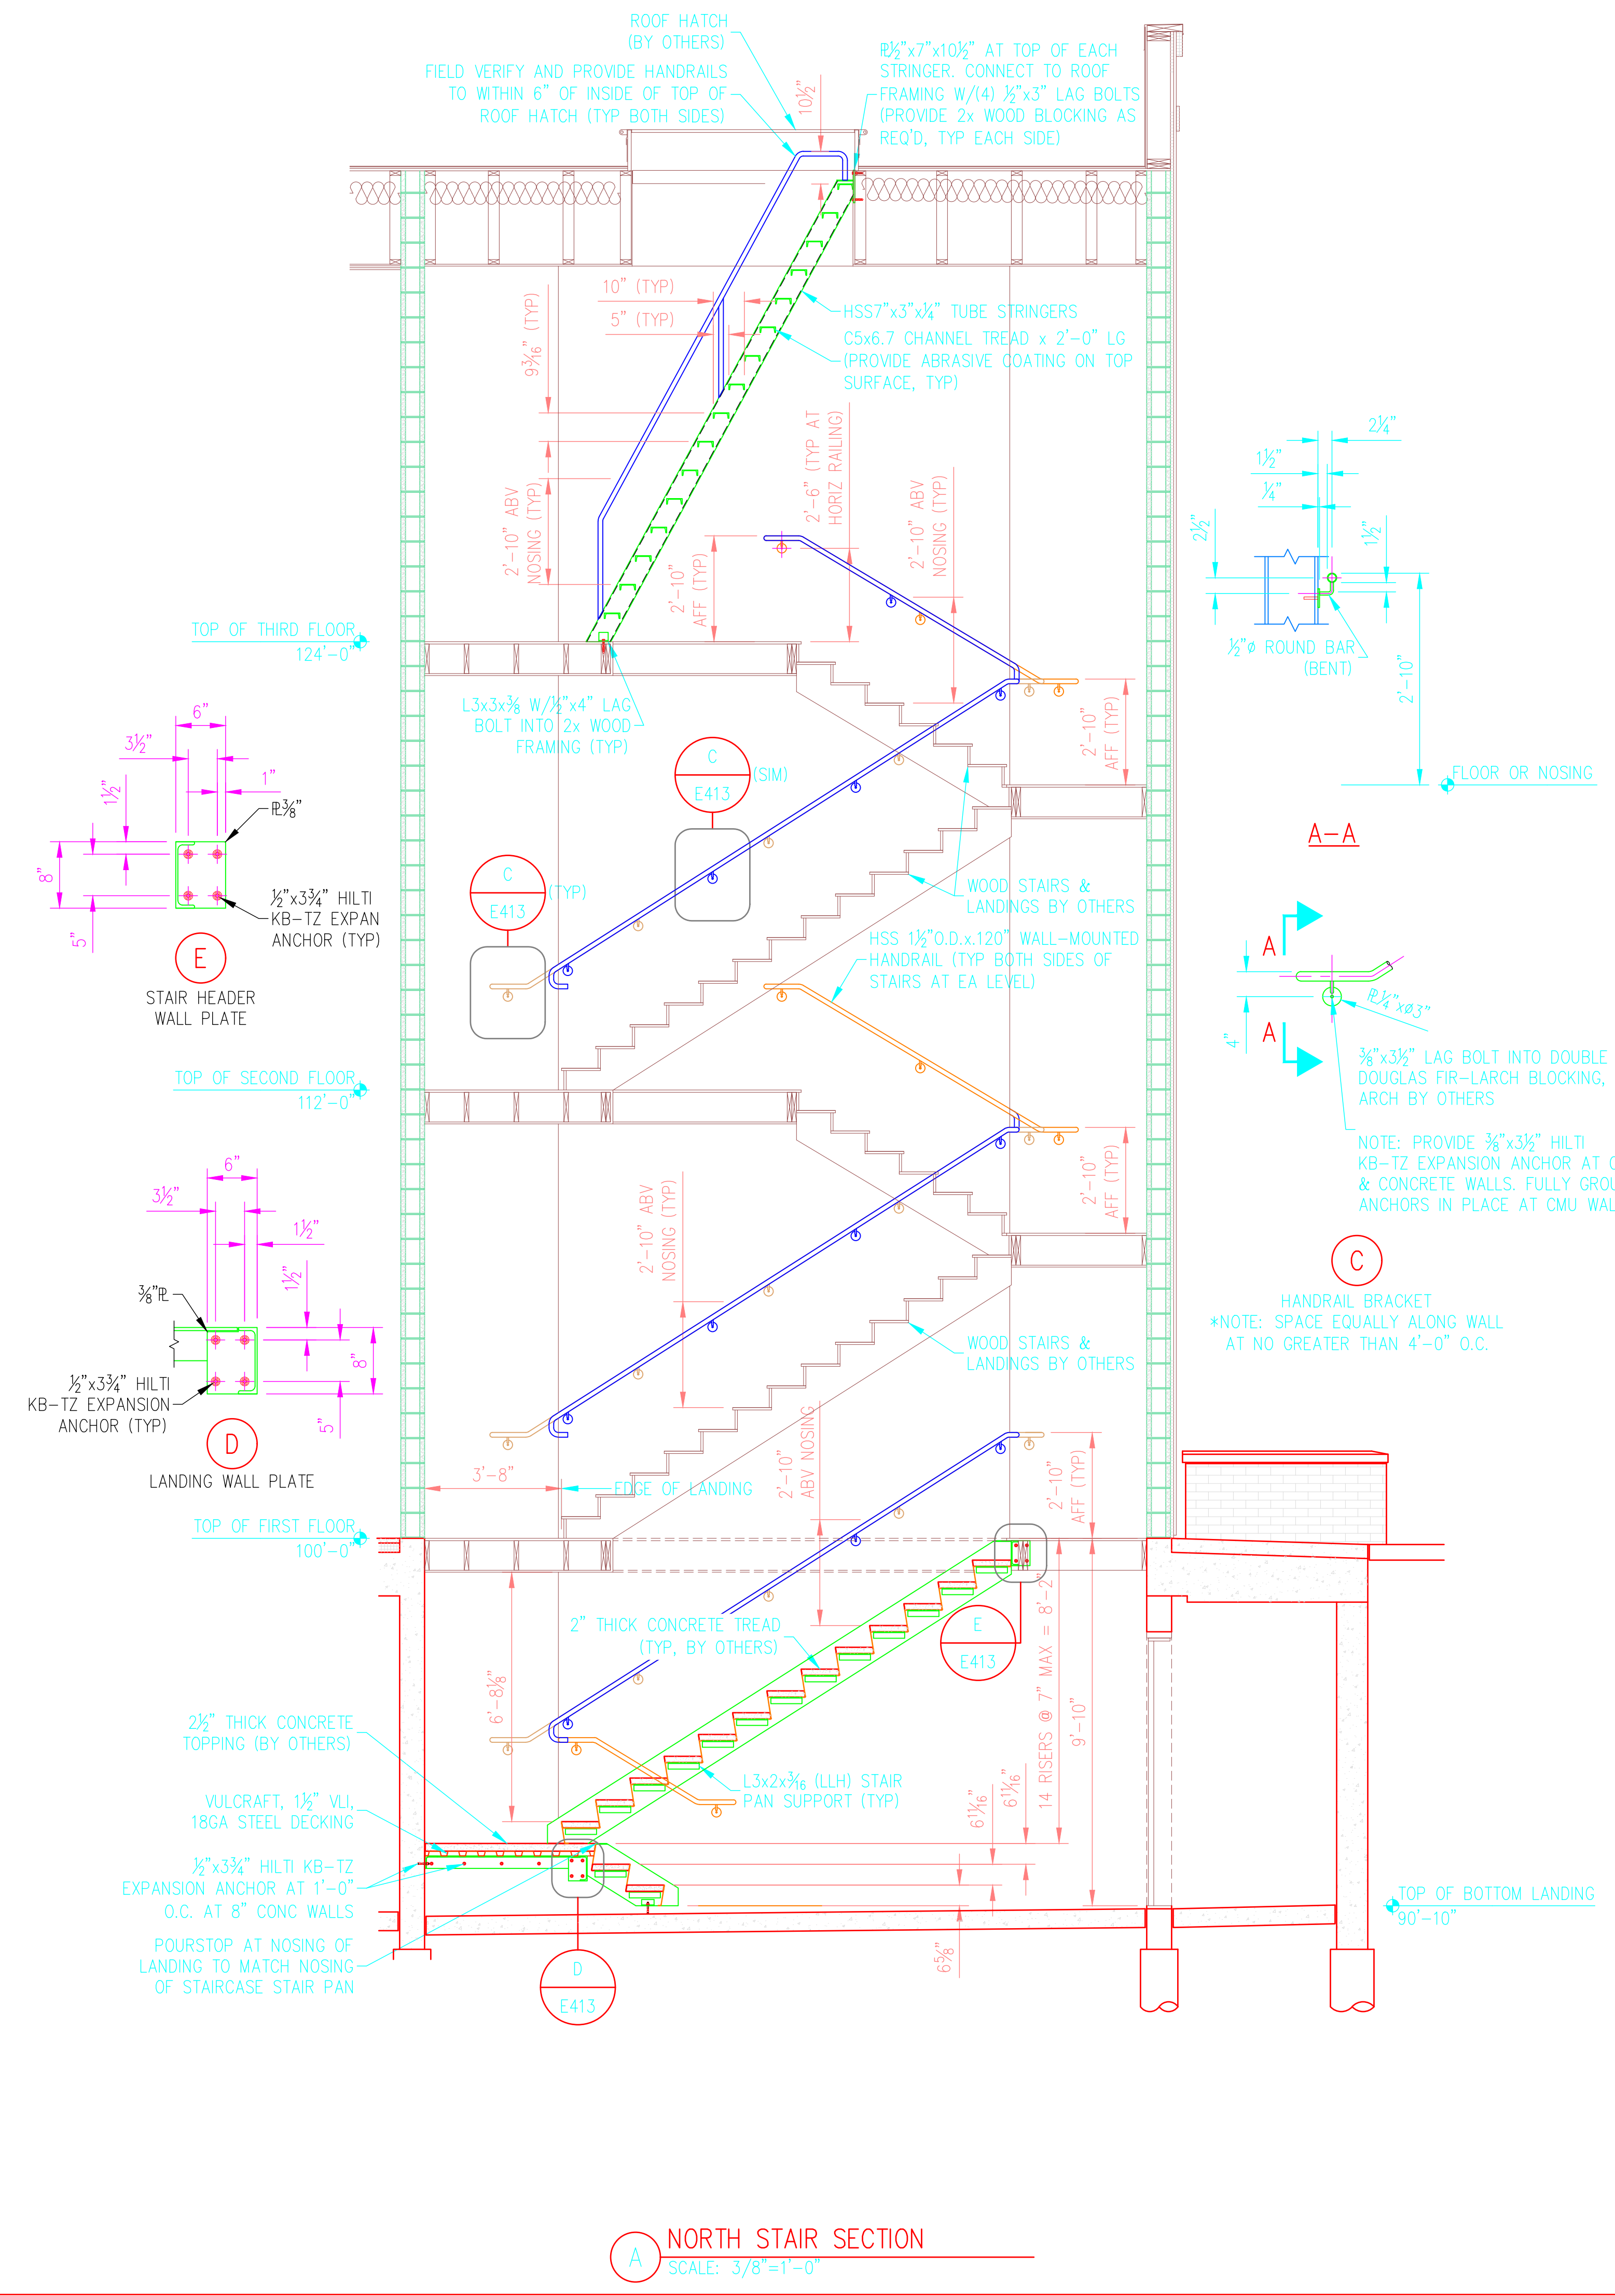

A NORTH STAIR SECTION
SCALE: 3/8"=1'-0"

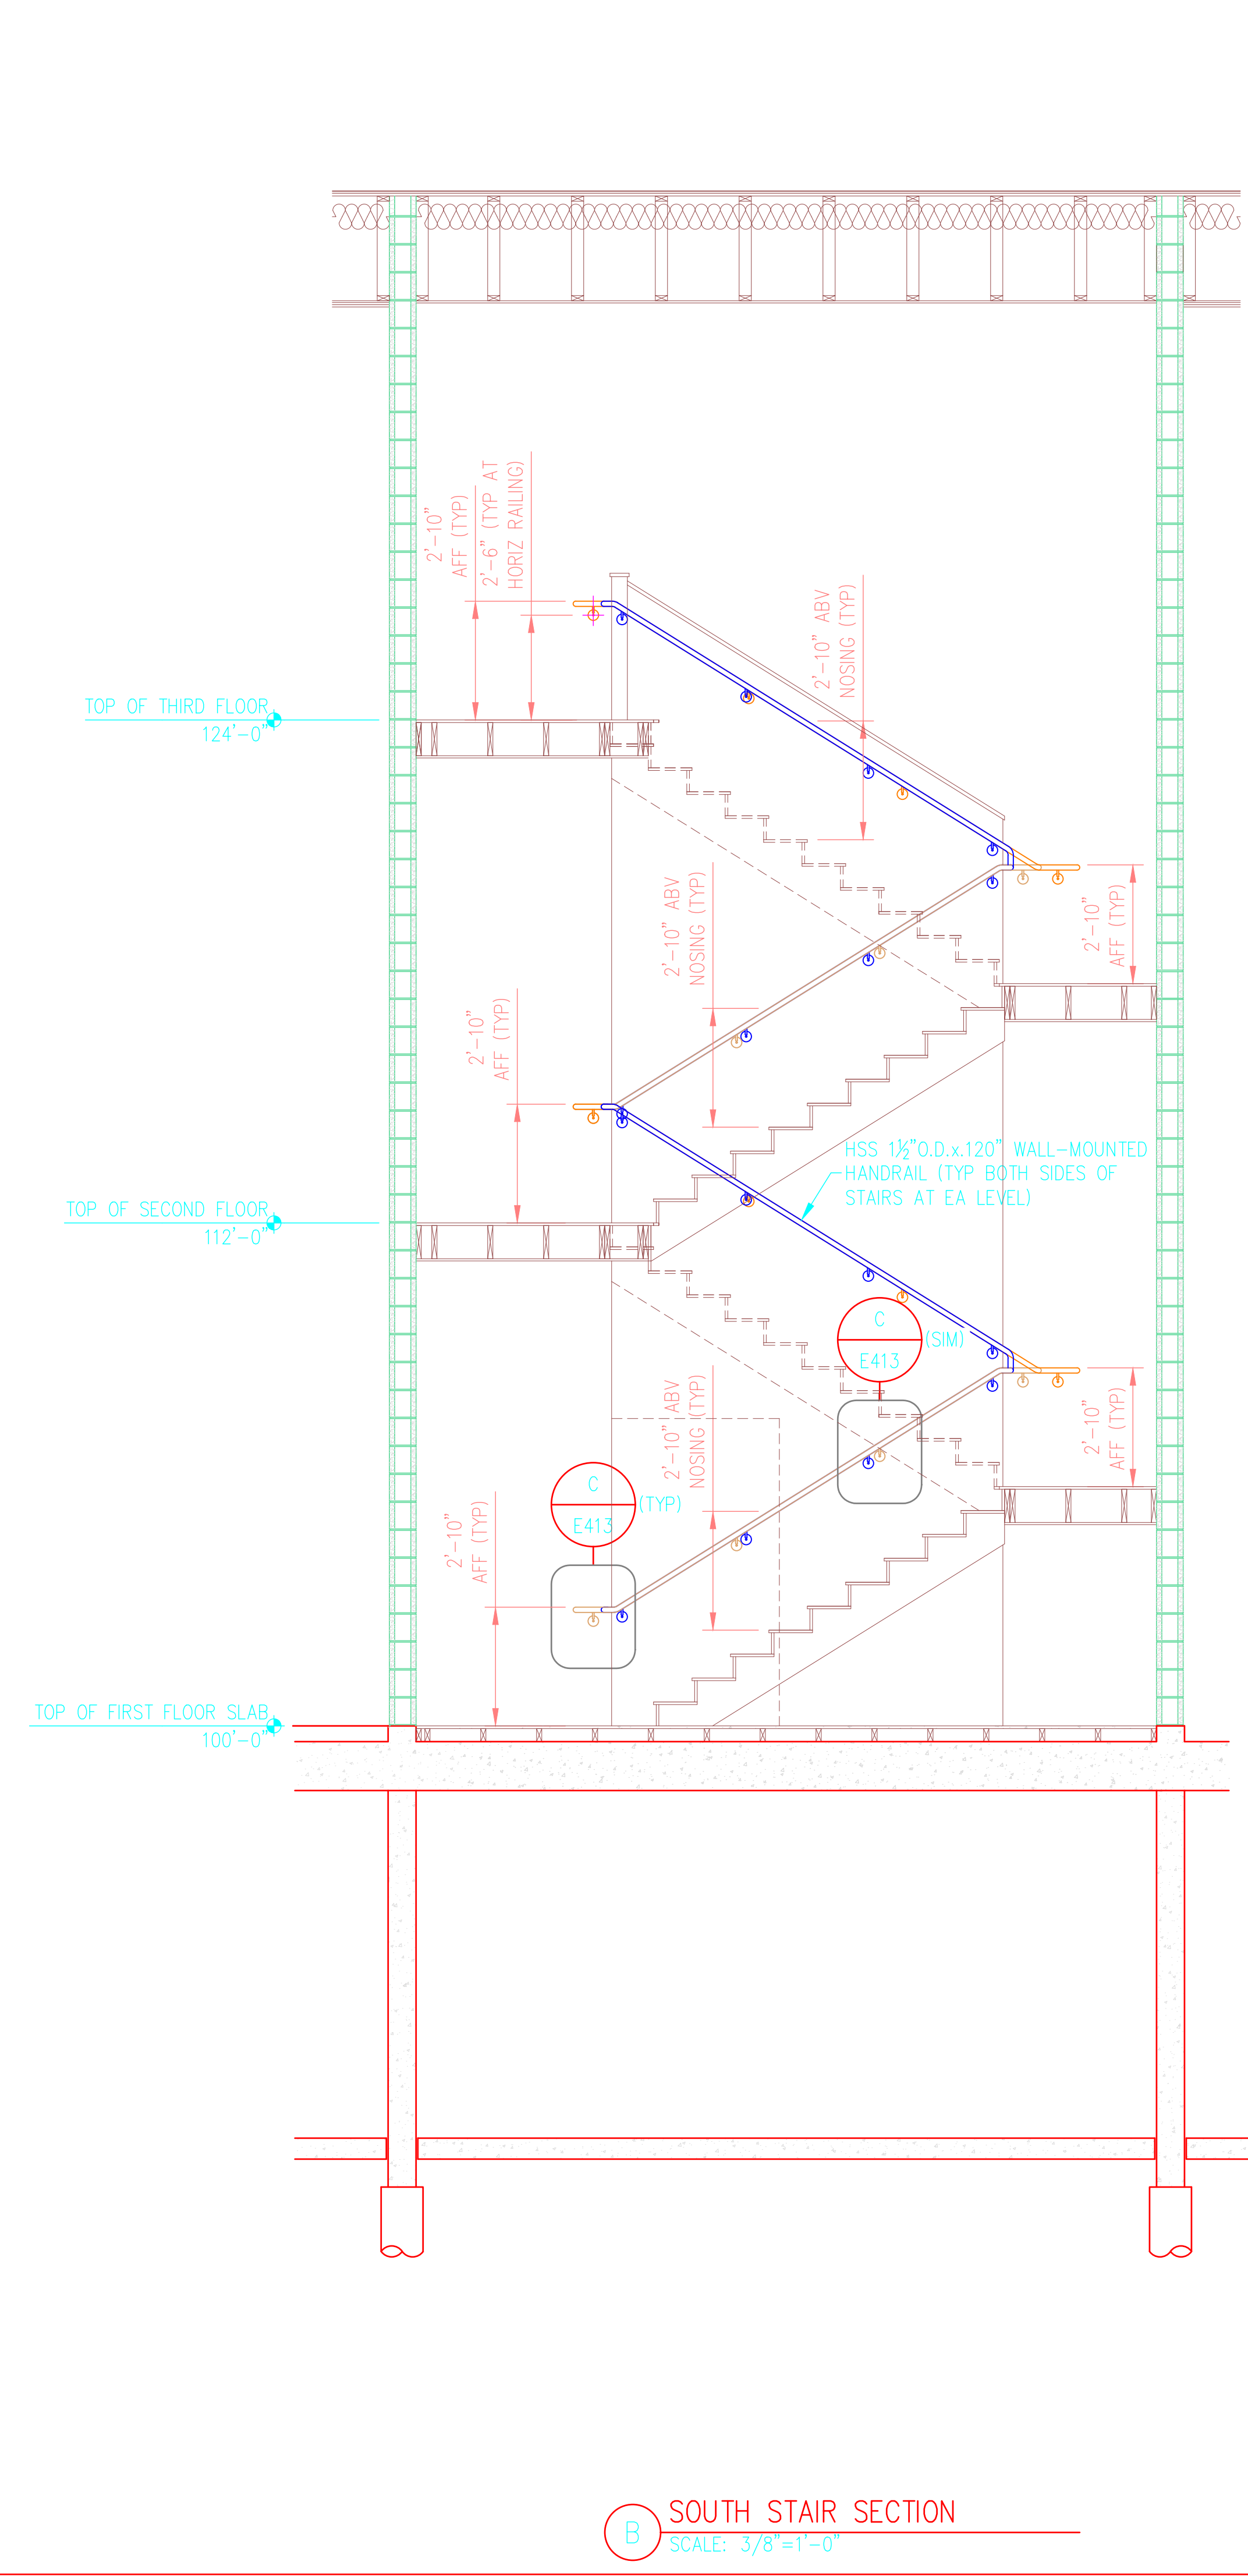

B SOUTH STAIR SECTION
SCALE: 3/8"=1'-0"

©2021 ANDY'S BEST CAD. ALL RIGHTS RESERVED. THIS DRAWING IS THE PROPERTY OF ANDY'S BEST CAD AND IS PROTECTED BY COPYRIGHT LAWS OF THE UNITED STATES OF AMERICA. ANY UNAUTHORIZED USE OF THE INFORMATION CONTAINED HEREIN IS STRICTLY PROHIBITED. RECEIPT OR POSSESSION THEREOF DOES NOT CONVEY OR TRANSFER ANY RIGHT TO MAKE, COPY, MANUFACTURE AND/OR SELL OTHER DRAWINGS OR THE ITEMS SHOWN THEREIN.