



©2016 ANDY'S BEST CAD. ALL RIGHTS RESERVED. THIS DRAWING IS THE PROPERTY OF ANDY'S BEST CAD AND IS PROTECTED BY COPYRIGHT LAWS OF THE UNITED STATES OF AMERICA. ANY UNAUTHORIZED USE OF THE INFORMATION CONTAINED HEREIN OR PART THEREOF IS STRICTLY PROHIBITED. RECEIPT OR POSSESSION THEREOF DOES NOT CONVEY OR TRANSFER ANY RIGHT TO MAKE, COPY, MANUFACTURE AND/OR SELL EITHER THE DRAWING OR THE ITEMS SHOWN THEREIN.

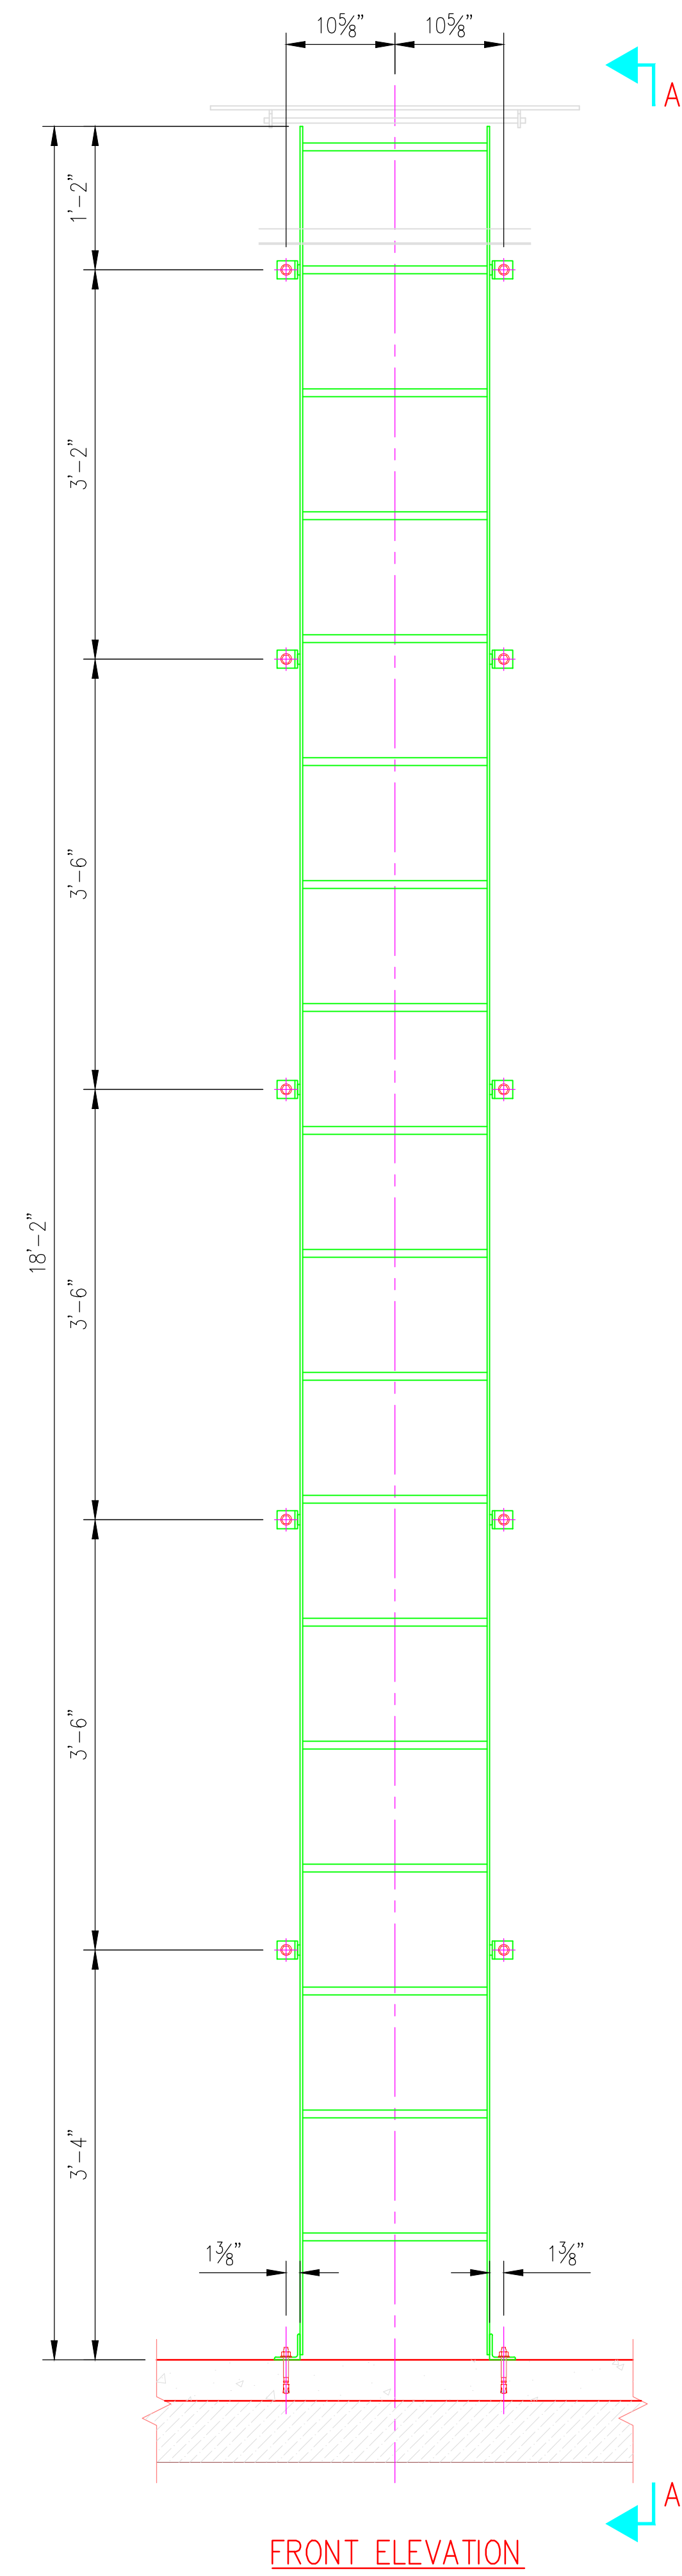


FRONT ELEVATION

ROOF LADDER
SCALE: 1"=1'-0"


203

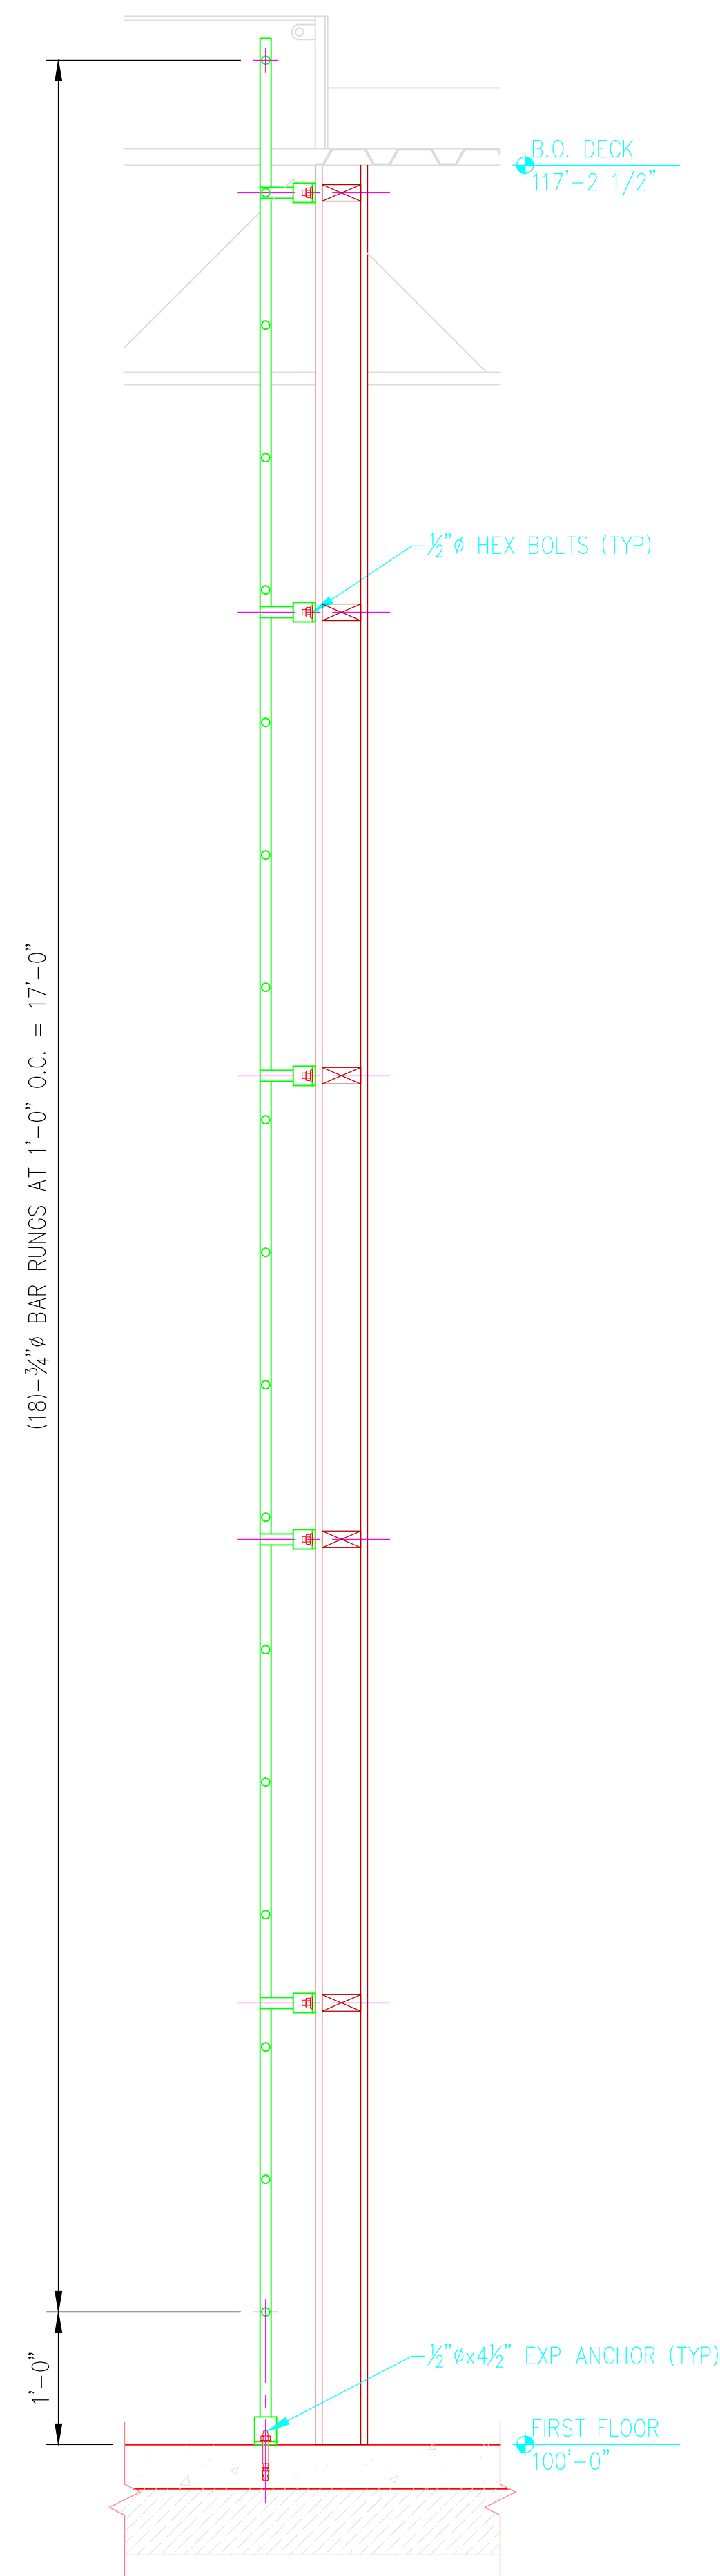

A-A

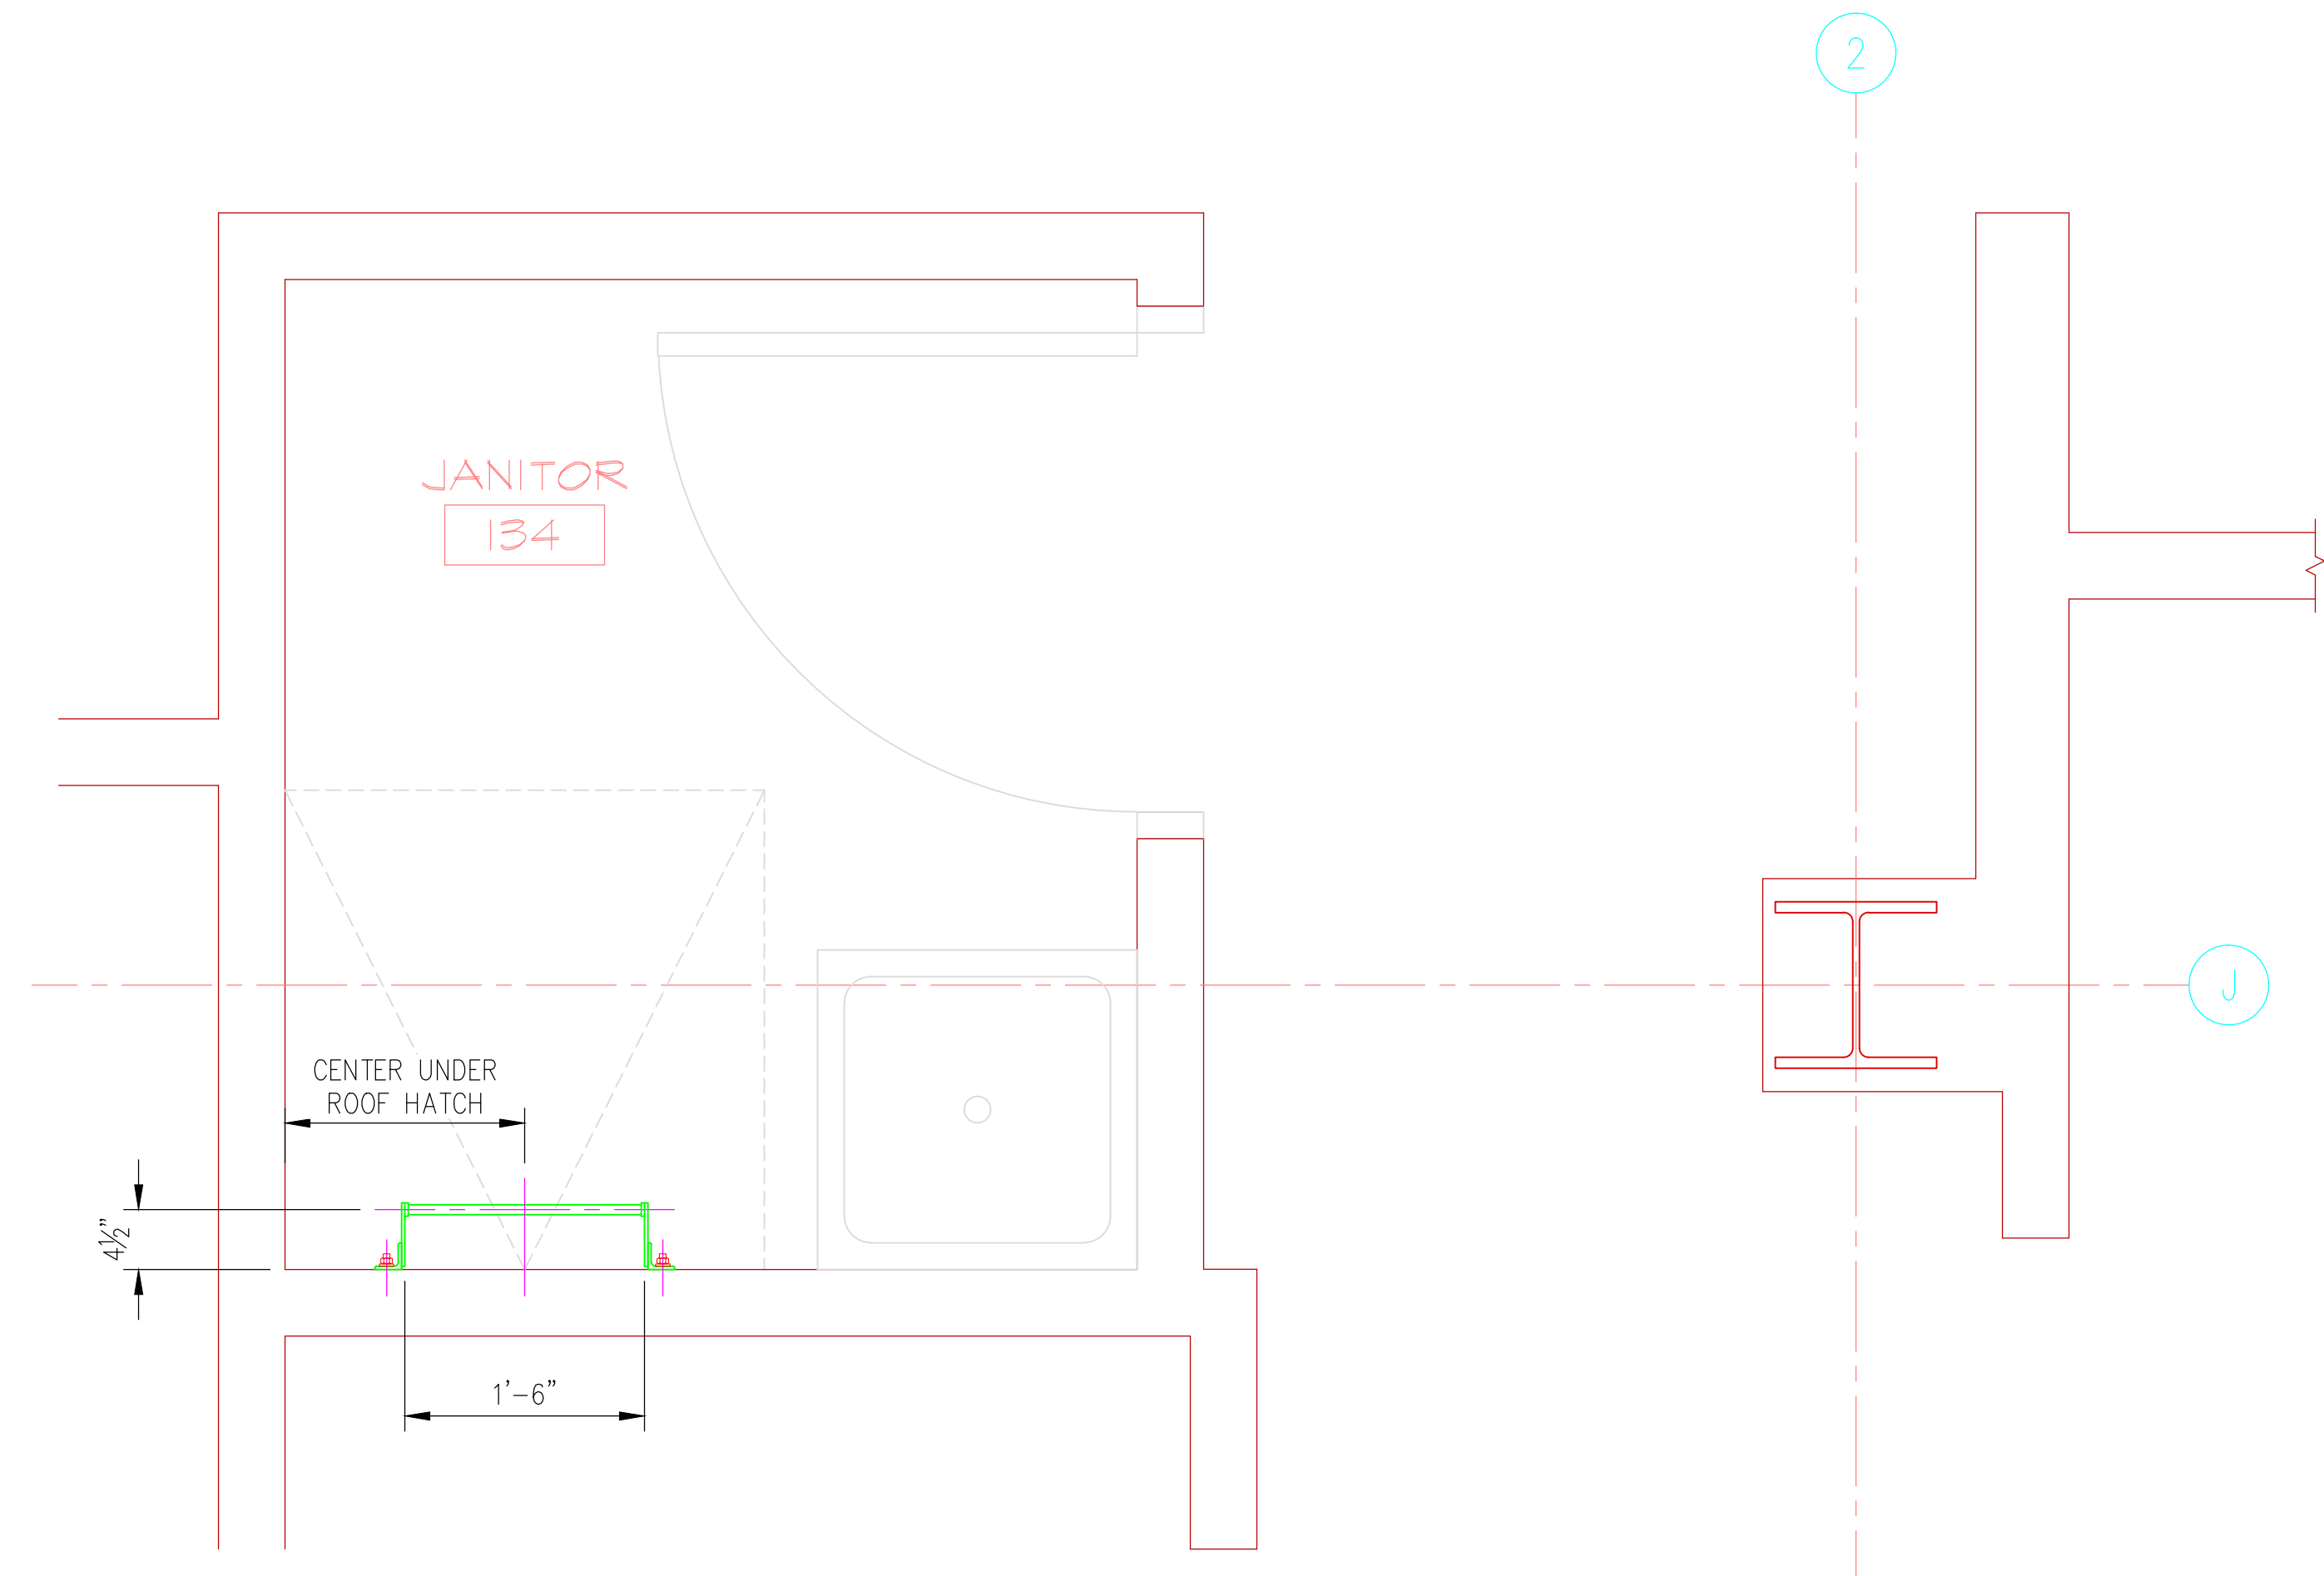

PLAN

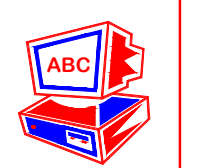

DRAWING NO.:
S07/103
OF

DRAWING TITLE:

ROOF
LADDER
ERECTION

PROJECT:

DRAWN: A. LANDT
DESIGNED: A. LANDT
CLIENT: 02/15/16
DATE: AS NOTED
SCALE: AS NOTED

ANDY'S BEST CAD
1323 CARLYLE PARK CIRCLE
HIGHLANDS RANCH, CO 80129
303-808-3352
WWW.ANDYSBESTCAD.COM

ENGINEER'S STAMP

REV# REVISION DESCRIPTION:

DATE: