


© 2022 ANDY'S BEST CAD. ALL RIGHTS RESERVED. THIS DRAWING IS THE PROPERTY OF ANDY'S BEST CAD AND IS PROTECTED BY COPYRIGHT LAWS OF THE UNITED STATES OF AMERICA. ANY UNAUTHORIZED USE OF THE INFORMATION CONTAINED HEREIN IS STRICTLY PROHIBITED. RECEIPT OR POSSESSION THEREOF DOES NOT CONVEY OR TRANSFER ANY RIGHT TO MAKE, COPY, MANUFACTURE AND/OR SELL EITHER THE DRAWING OR THE ITEMS SHOWN THEREON.

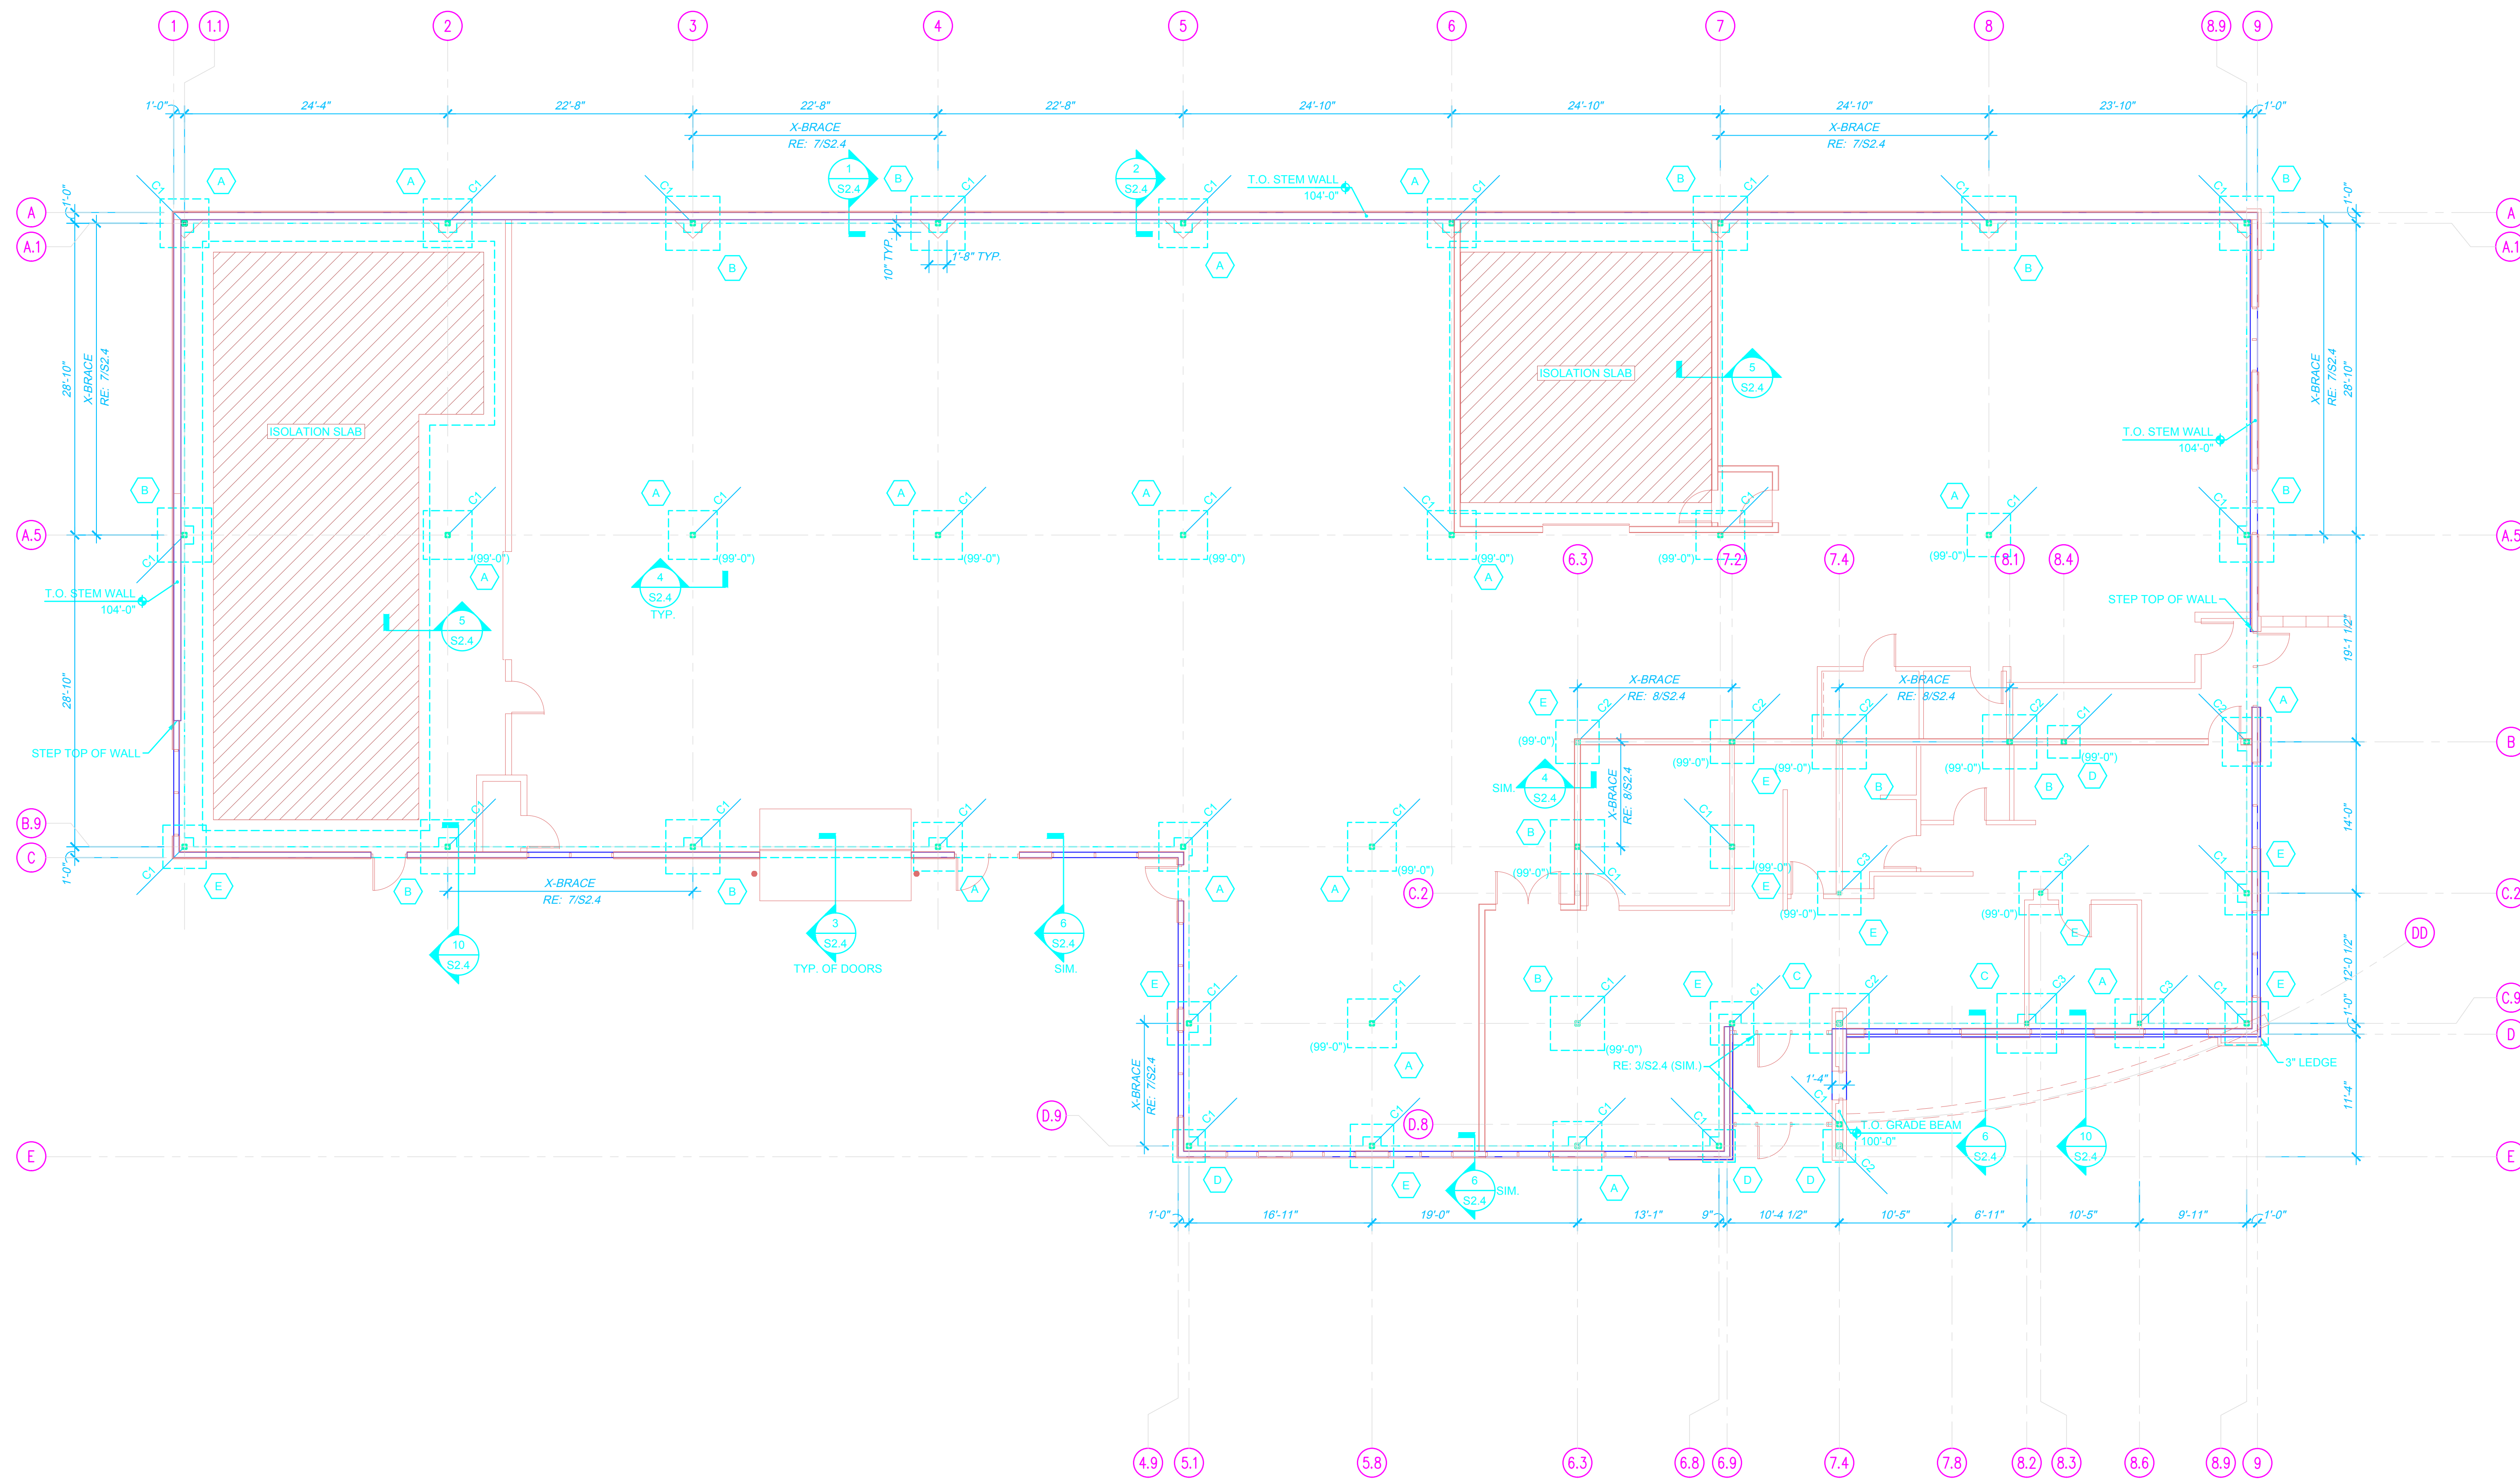


1 FOUNDATION PLAN
SCALE: 1/8"=1'-0"

STEEL COLUMN SCHEDULE	
MARK	SIZE
C1	HSS 5x5x1/2
C2	HSS 5x5x1/2
C3	HSS 4x4x1/2

SPREAD FOOTING SCHEDULE		
MARK	SIZE	REINFORCING
A	4'-6"X4'-6"X1'-0"	(5)-#5 E.W. BOT.
B	5'-0"X5'-0"X1'-0"	(6)-#5 E.W. BOT.
C	5'-6"X5'-6"X1'-0"	(7)-#5 E.W. BOT.
D	3'-0"X3'-0"X1'-0"	(4)-#5 E.W. BOT.
E	4'-0"X4'-0"X1'-0"	(5)-#5 E.W. BOT.

- FOUNDATION PLAN NOTES:**
- T.O. SLAB ELEVATION SHALL BE 100'-0".
 - SLAB ON GRADE SHALL BE 5" NORMAL WEIGHT CONCRETE. REINFORCE SLAB WITH 6x6-W2.9xW2.9 W.W.F., 2" FROM TOP OF SLAB.
 - (X) DENOTES SPREAD FOOTING TYPES. RE: PLAN AND SCHEDULE THIS SHEET.
 - TOP OF FOOTING ELEVATION SHALL BE 97'-0" UNLESS NOTED THUS: (XX-XX") ON PLAN.
 - (Hatched Area) DENOTES 8" THICK ISOLATION SLAB W/#4 AT 12" O.C. EACH WAY. PROVIDE 1" EXPANSION JOINT AROUND PERIMETER OF SLAB.
 - CX DENOTES STEEL COLUMN TYPE. RE: PLAN AND SCHEDULE.

DO NOT SCALE DRAWINGS. ALL DIMENSIONS IN FT & IN UNLESS NOTED OTHERWISE.

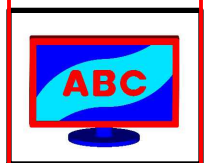

DRAWING NO:
S101
OF

DRAWING TITLE:
FOUNDATION PLAN

PROJECT:
**MOTION CONTROL PRODUCTS
MANUFACTURING BUILDING
STRUCTURAL
CONSTRUCTION DRAWINGS**

DRAWN: **ABC**
DESIGNED:
CLIENT: **03/02/22**
DATE: **1/8"=1'-0"**
SCALE:

REV#	REASON DESCRIPTION	DATE