


© 2022 ANDY'S BEST CAD. ALL RIGHTS RESERVED. THIS DRAWING IS THE PROPERTY OF ANDY'S BEST CAD AND IS PROTECTED BY COPYRIGHT LAWS OF THE UNITED STATES OF AMERICA. ANY UNAUTHORIZED USE OF THE INFORMATION CONTAINED HEREIN OR PART THEREOF IS STRICTLY PROHIBITED. RECEIPT OR POSSESSION THEREOF DOES NOT CONVEY OR TRANSFER ANY RIGHT TO MAKE, COPY, MANUFACTURE AND/OR RESELL EITHER THE DRAWING OR THE ITEMS SHOWN THEREIN.

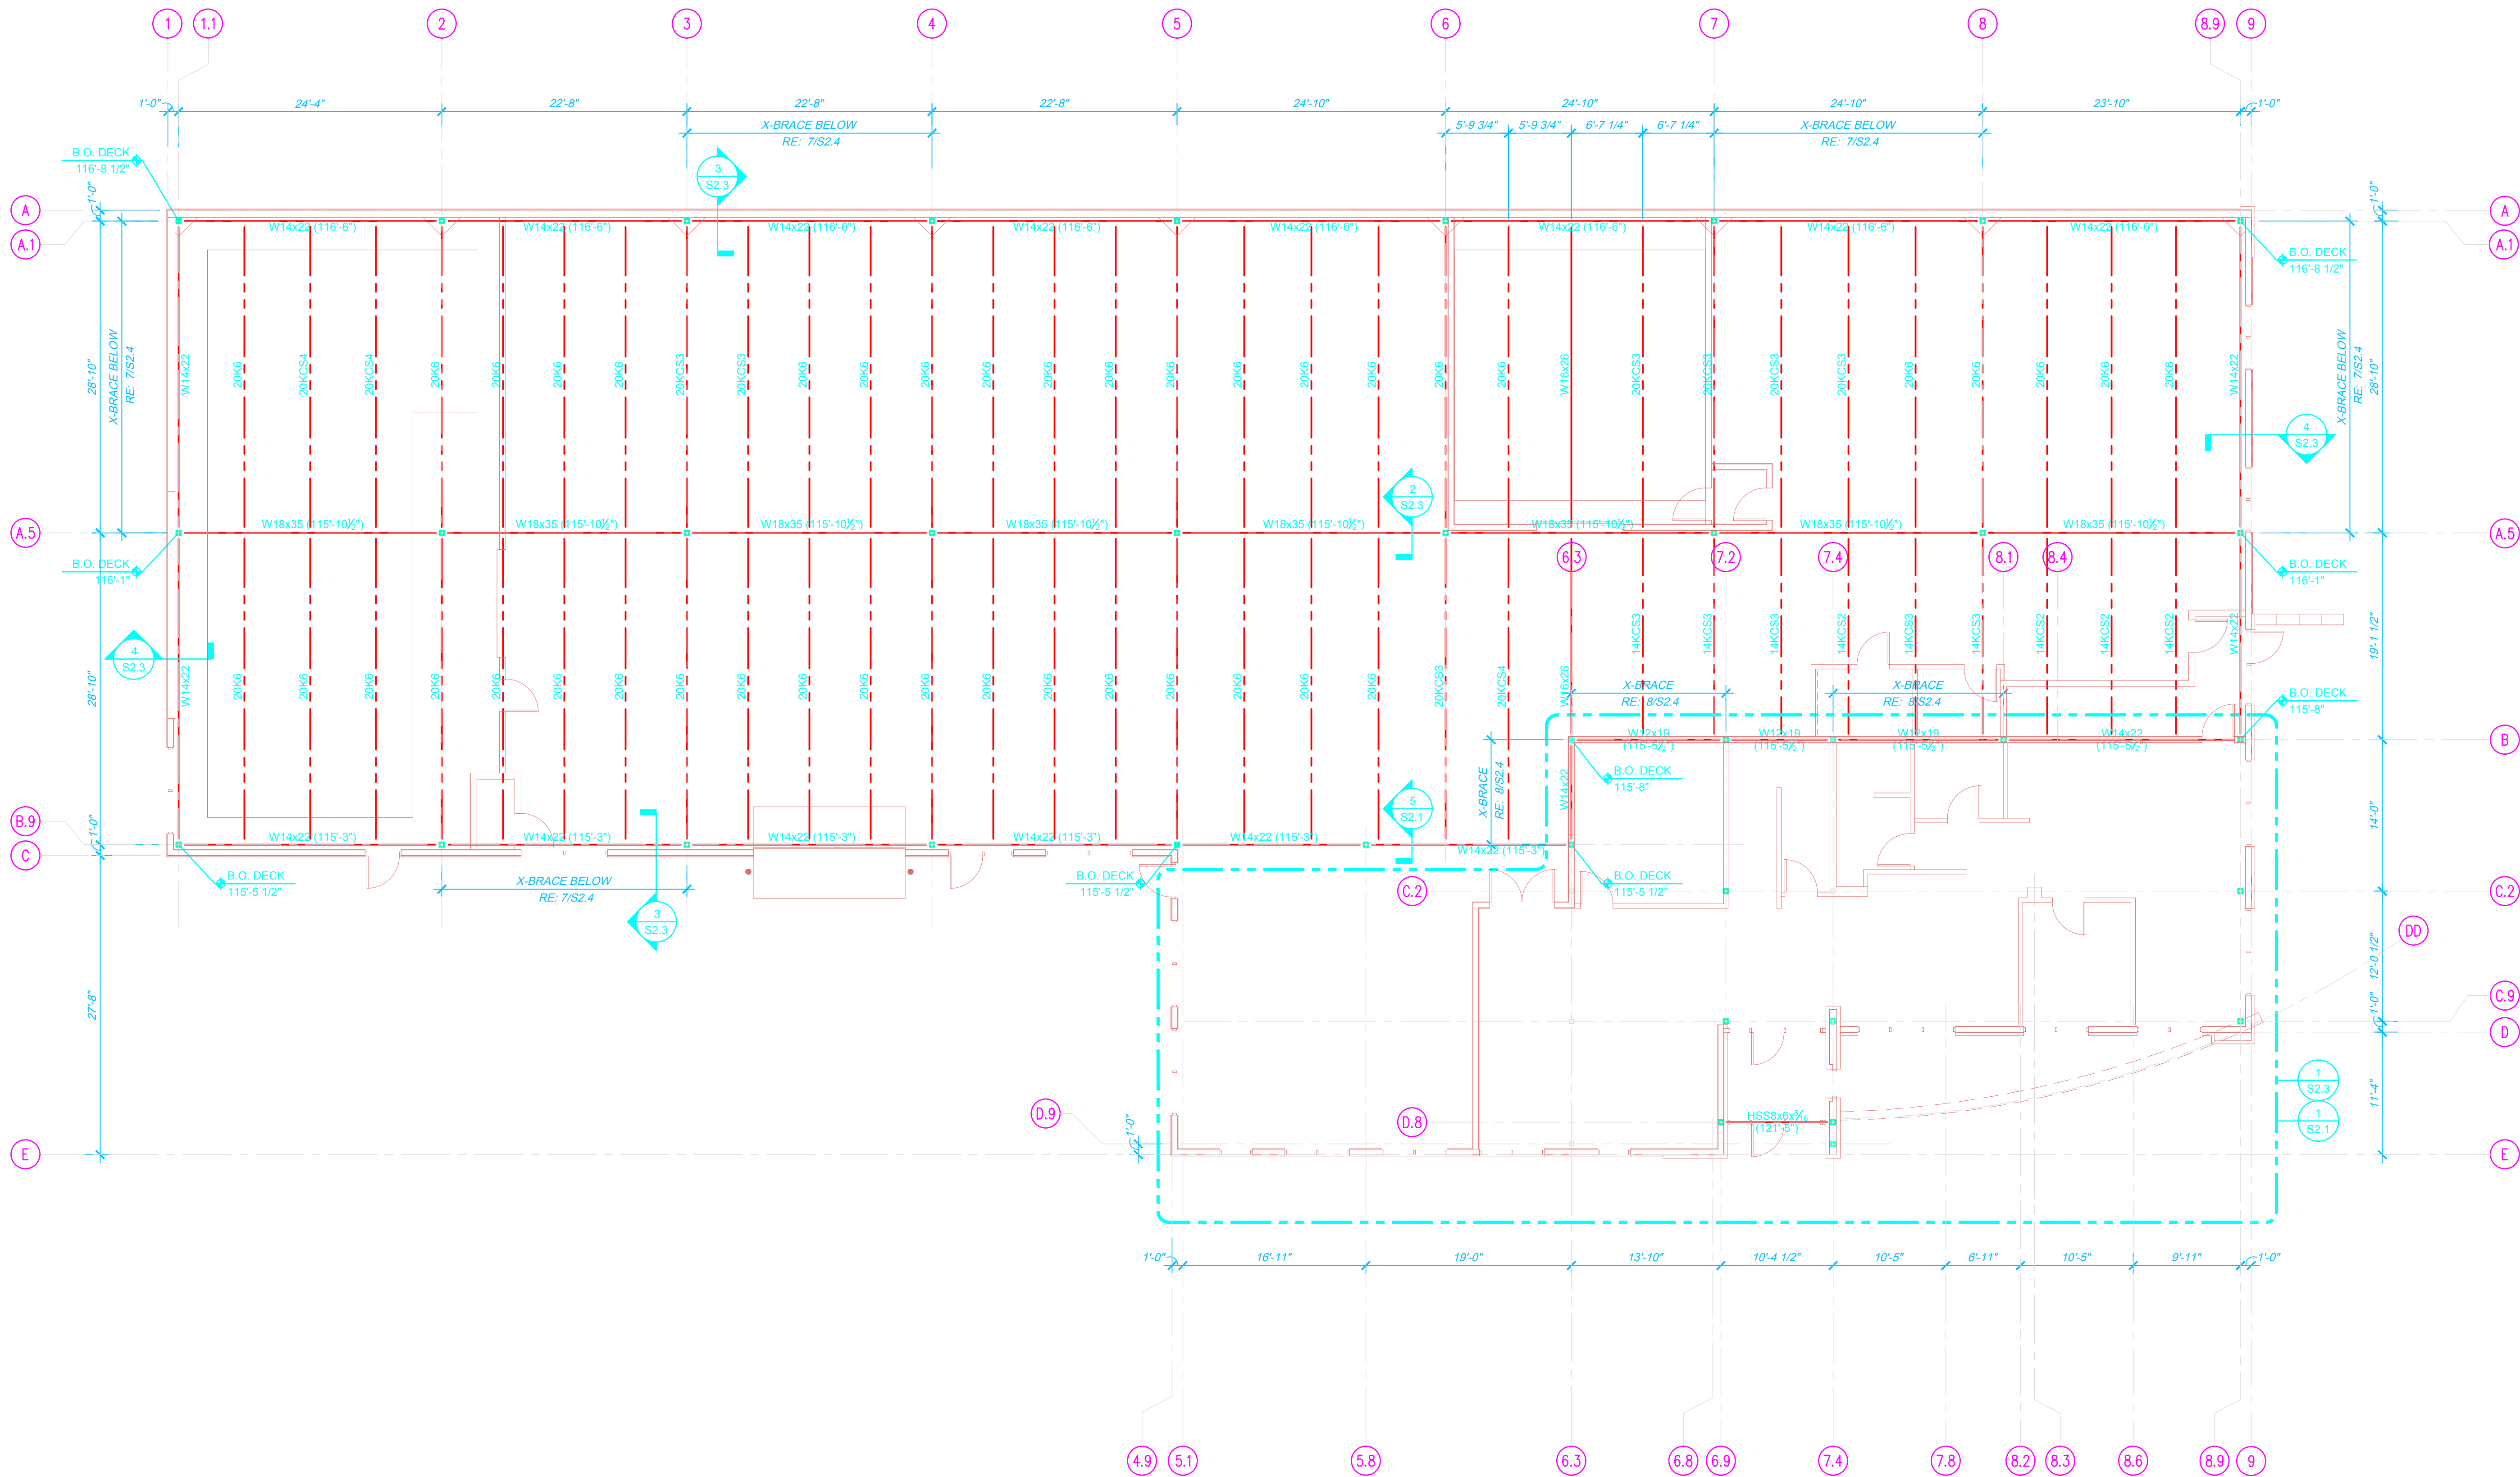

1 ROOF FRAMING PLAN
1/8"=1'-0"

ROOF FRAMING PLAN NOTES

1. ROOF DECK SHALL BE 1/2" DEEP 20 GAGE TYPE 'B' (3-SPAN CONTINUOUS). ATTACH TO SUPPORTS WITH 5/8" PUDDLE WELDS IN A 36 / 4 PATTERN. ATTACH SIDELAPS WITH #10 (7) SCREWS (3 PER SPAN).
2. TOP OF STEEL BEAMS SHALL BE NOTED THIS: (XXX'-XX").
3. B.O. DECK DENOTES BOTTOM OF ROOF DECK ELEVATION. SLOPE DECK UNIFORMLY BETWEEN POINTS OF UNEQUAL ELEVATION.

DRAWING TITLE:	PROJECT:	DRAWN: ABC DESIGNED: CLIENT: DATE: 03/02/22 SCALE: 1/8"=1'-0"	REV#	REASON	DESCRIPTION:	DATE:
ROOF FRAMING PLAN	MOTION CONTROL PRODUCTS MANUFACTURING BUILDING STRUCTURAL CONSTRUCTION DRAWINGS					
DRAWING TITLE:	PROJECT:	DRAWN: ABC DESIGNED: CLIENT: DATE: 03/02/22 SCALE: 1/8"=1'-0"	DRAWING NO: S103 or			

DO NOT SCALE DRAWINGS. ALL
DIMENSIONS IN FT & IN
UNLESS NOTED OTHERWISE.

