



© 2022 ANDY'S BEST CO. ALL RIGHTS RESERVED. THIS DRAWING IS THE PROPERTY OF ANDY'S BEST CO. AND IS PROTECTED BY COPYRIGHT LAWS OF THE UNITED STATES OF AMERICA. ANY UNAUTHORIZED USE OF THE INFORMATION CONTAINED HEREIN OR PART THEREOF IS STRICTLY PROHIBITED. RECEIPT OR POSSESSION THEREOF DOES NOT CONVEY OR TRANSFER ANY RIGHT TO MAKE, COPY, MANUFACTURE AND/OR RESELL EITHER THE DRAWING OR THE ITEMS SHOWN THEREON.

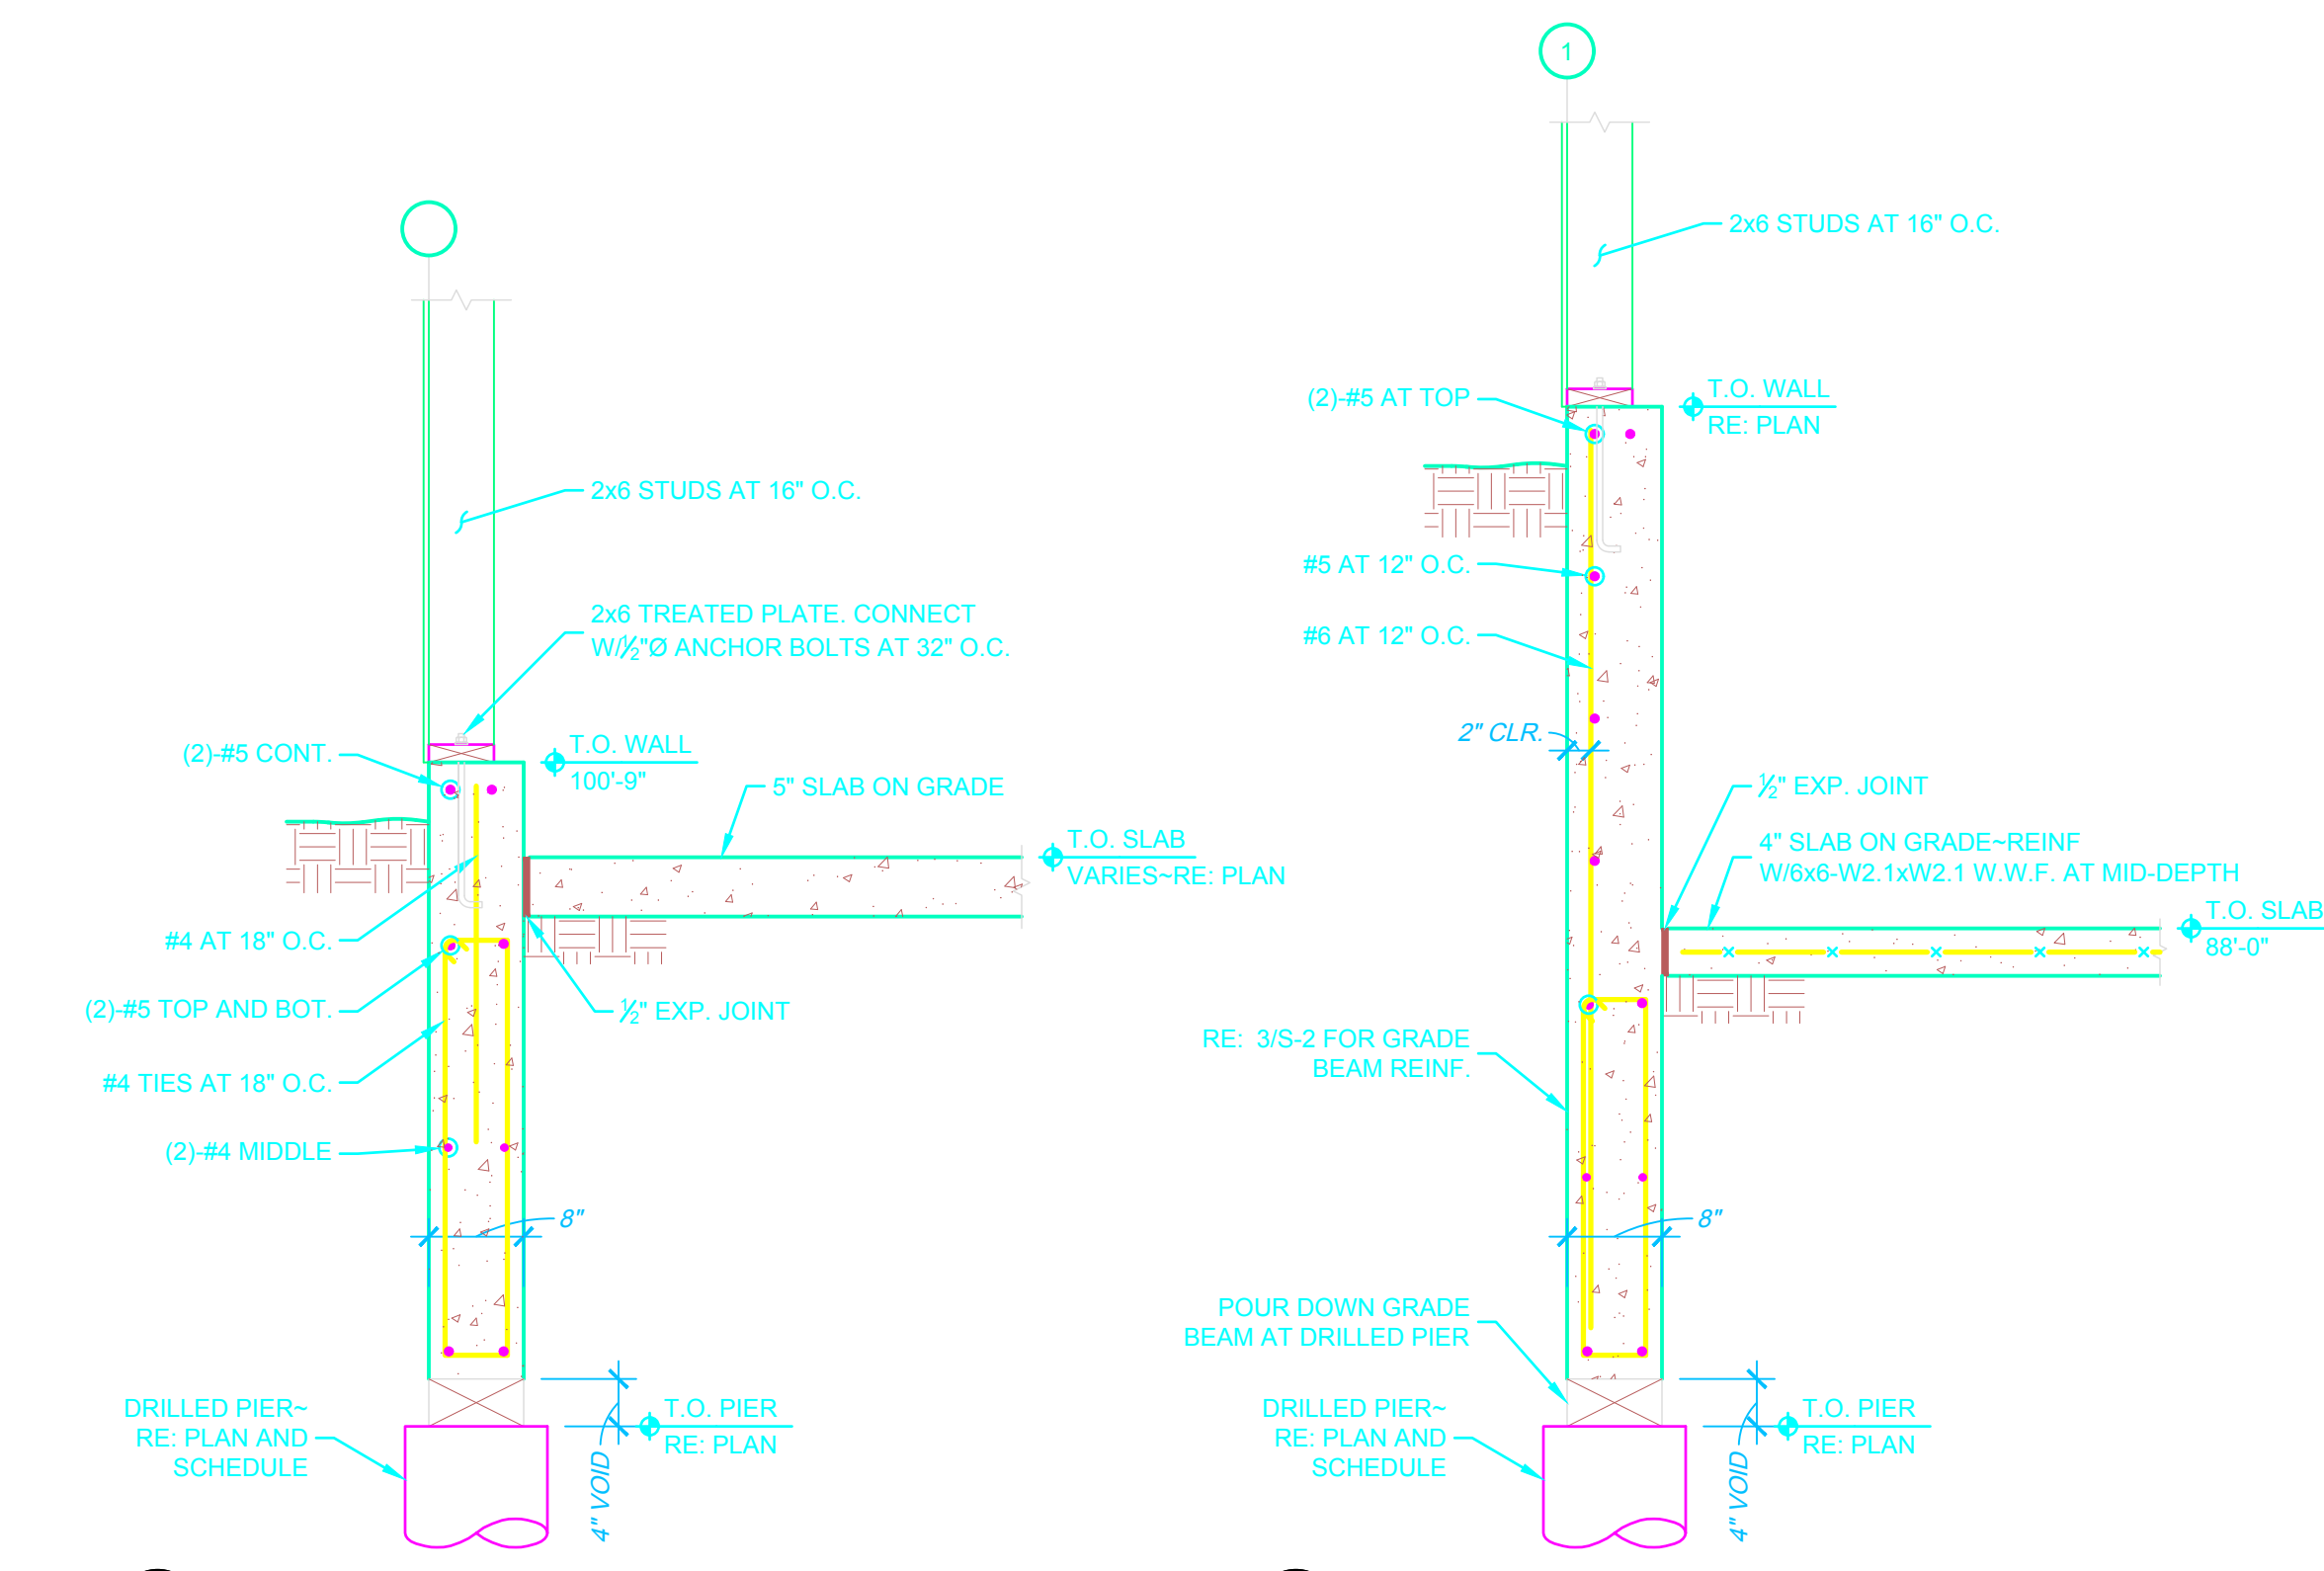


6 UPPER FOUNDATION AT NORTH SIDE
SCALE: 3/4"=1'-0"


4 FOUNDATION AT RETAINING WALL
SCALE: 3/4"=1'-0"

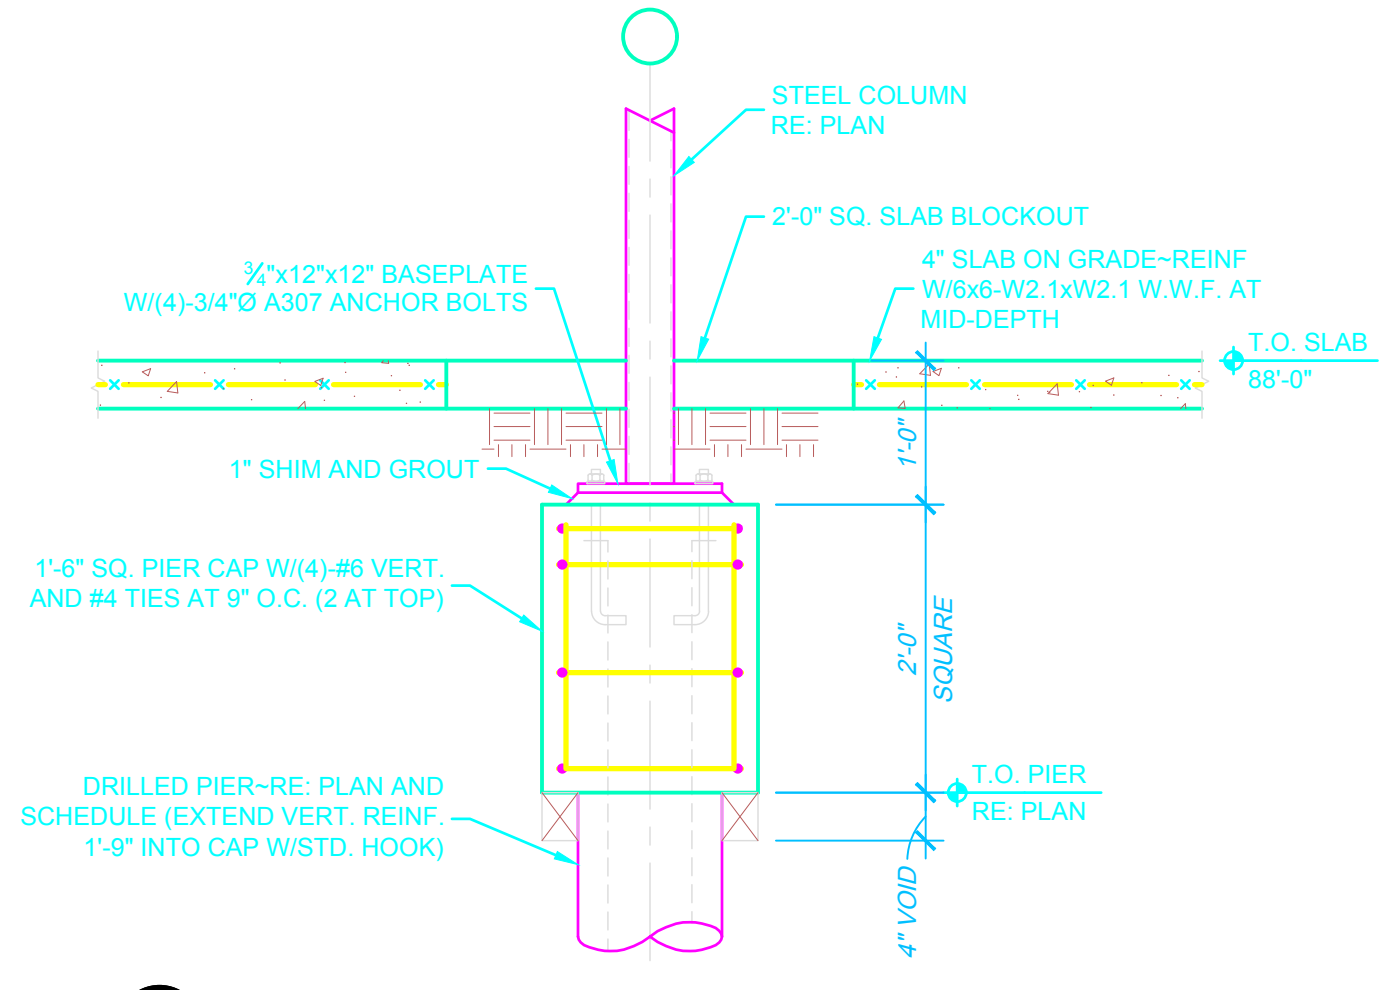


5 FOUNDATION AT INTERIOR COLUMN
SCALE: 3/4"=1'-0"

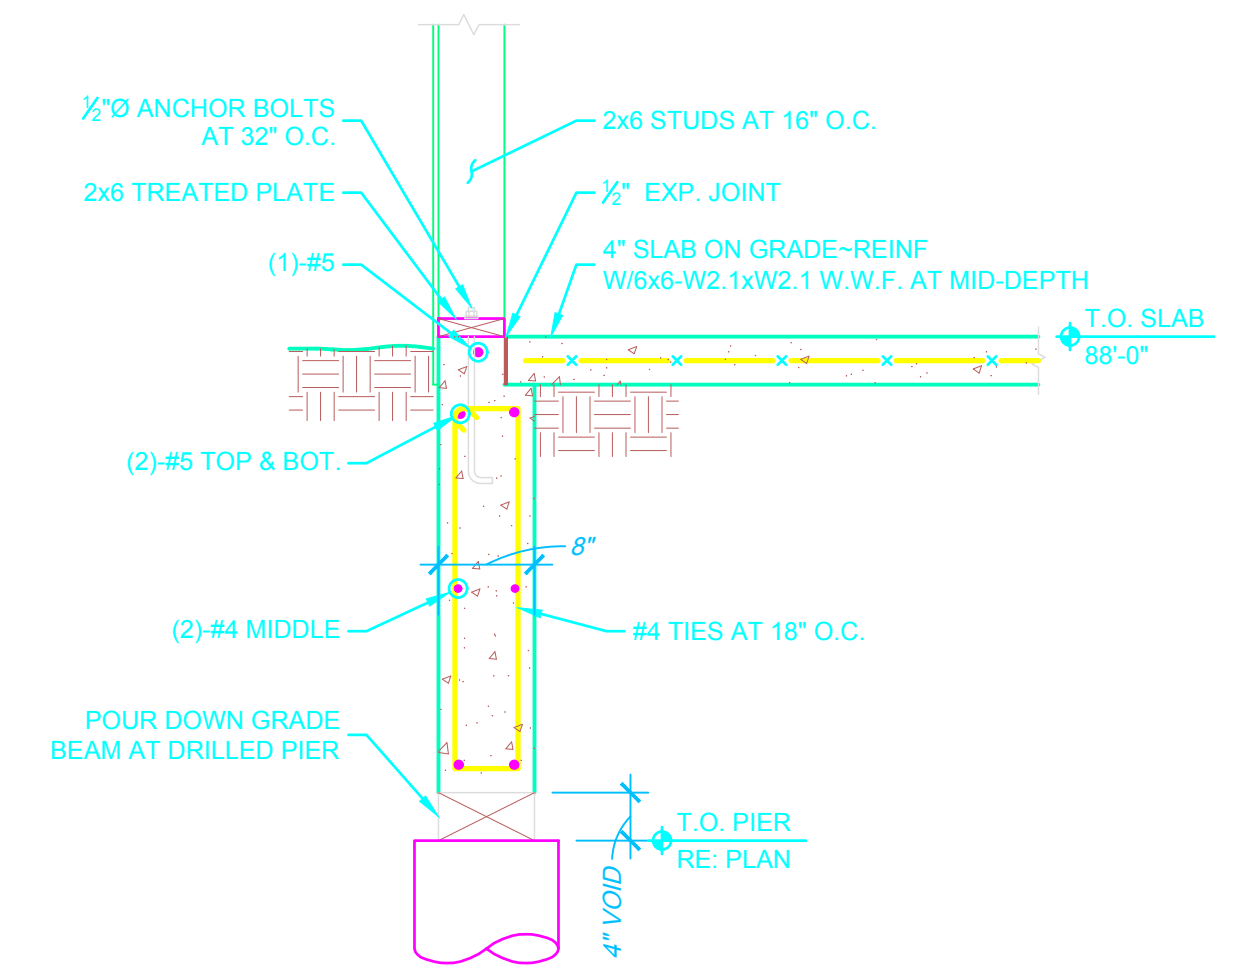


3 FOUNDATION AT STUD WALL
SCALE: 3/4"=1'-0"

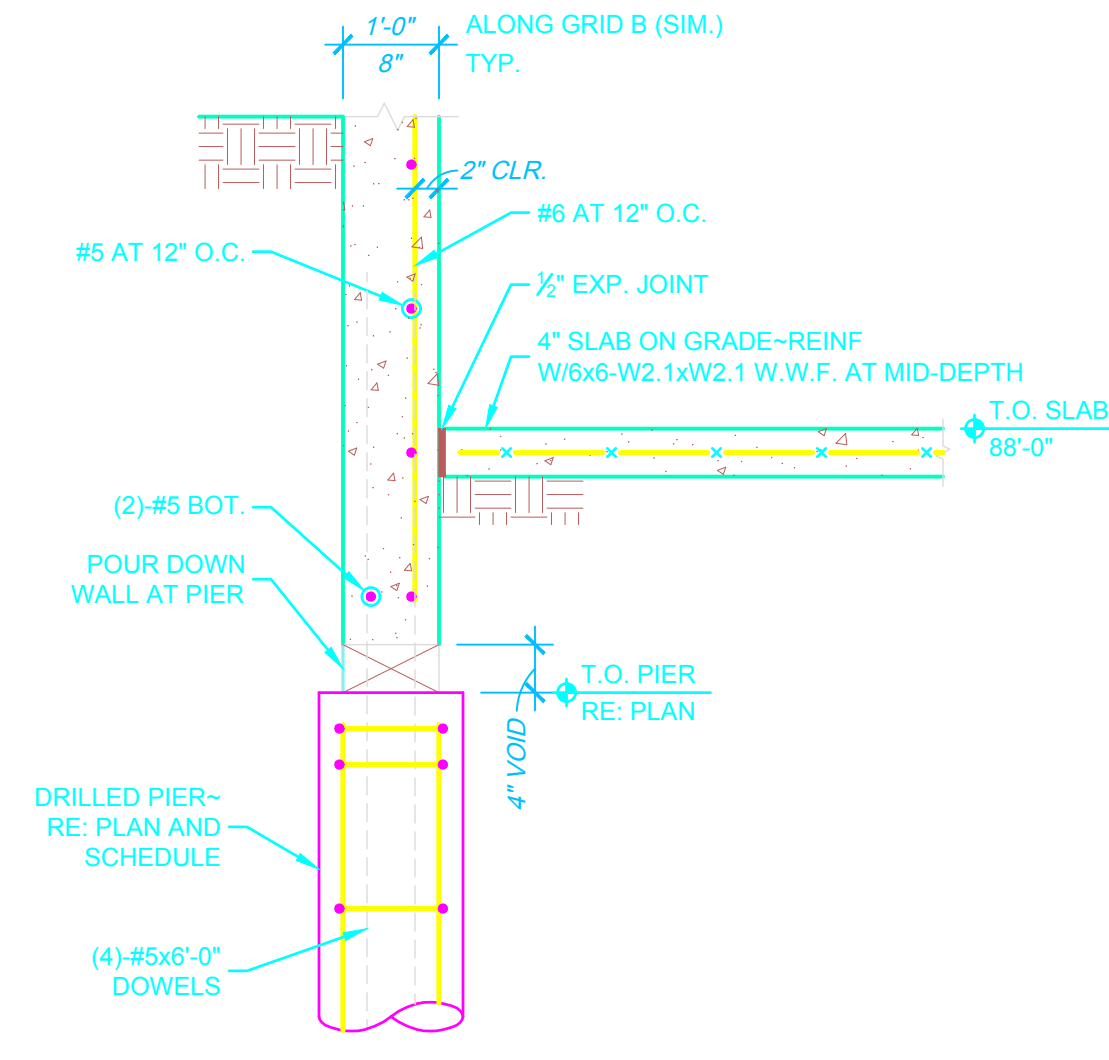

2 TYPICAL BASEMENT WALL
SCALE: 3/4"=1'-0"

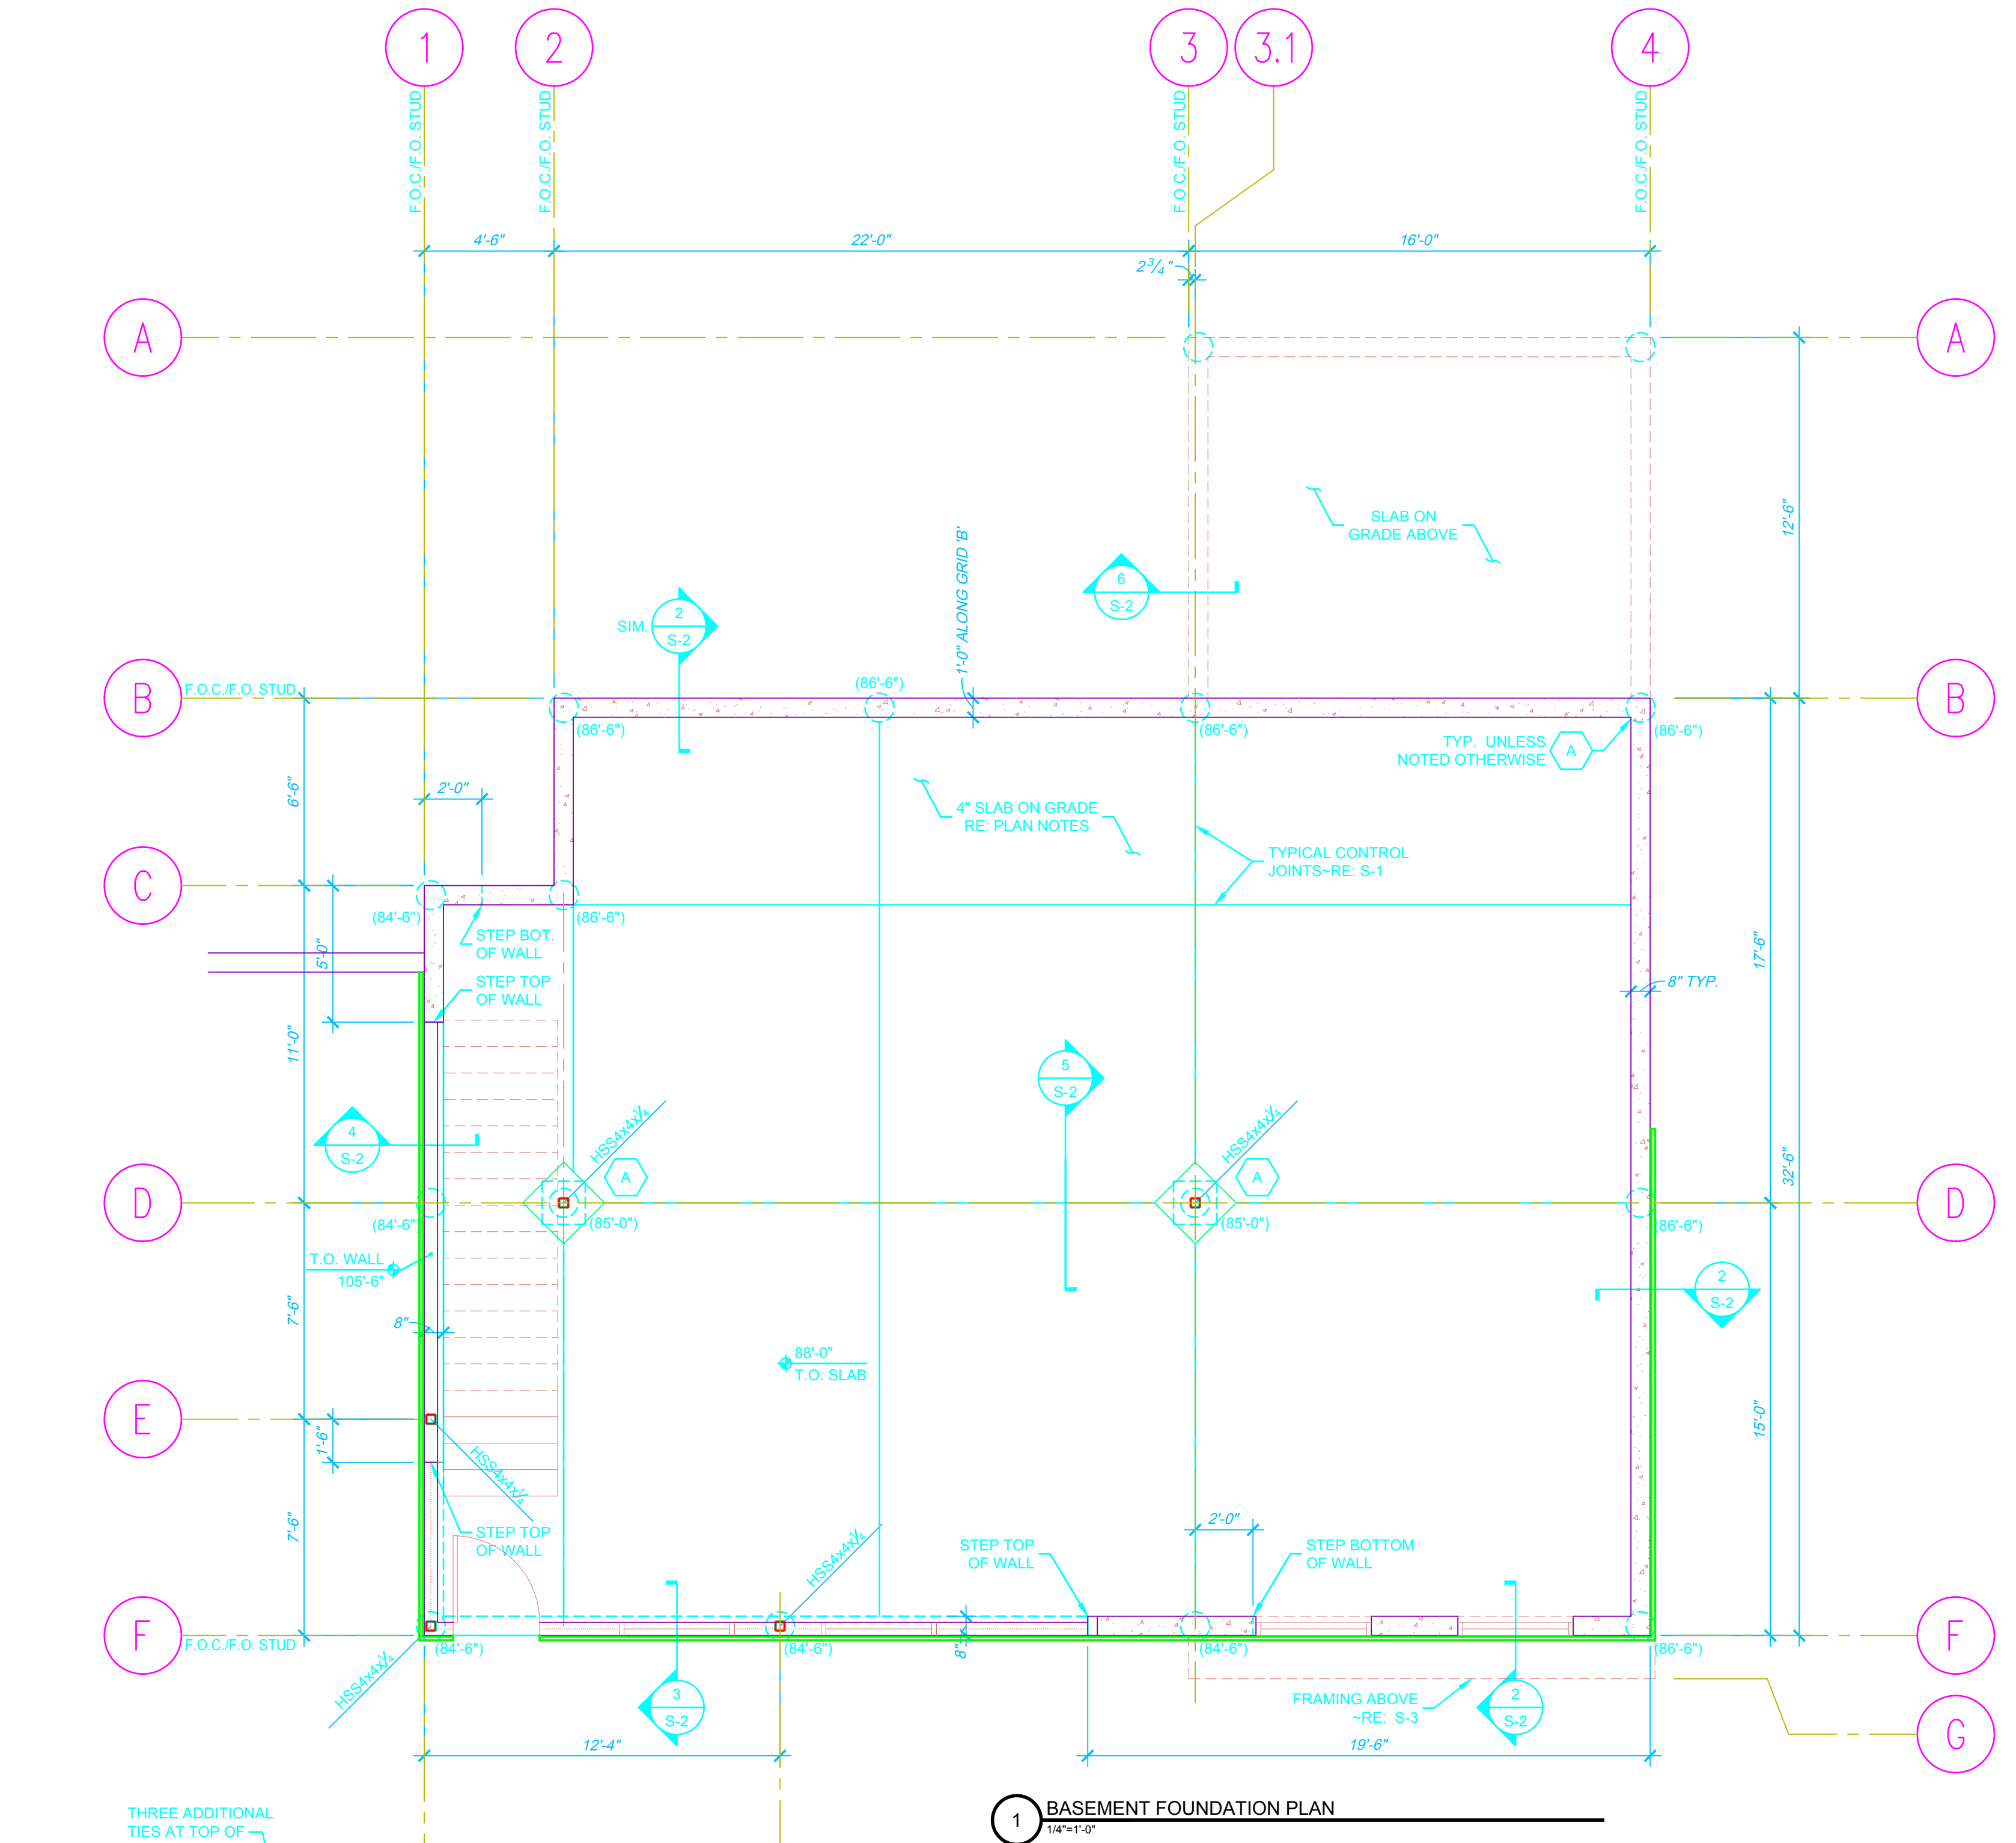

1 BASEMENT FOUNDATION PLAN
SCALE: 1/4"=1'-0"

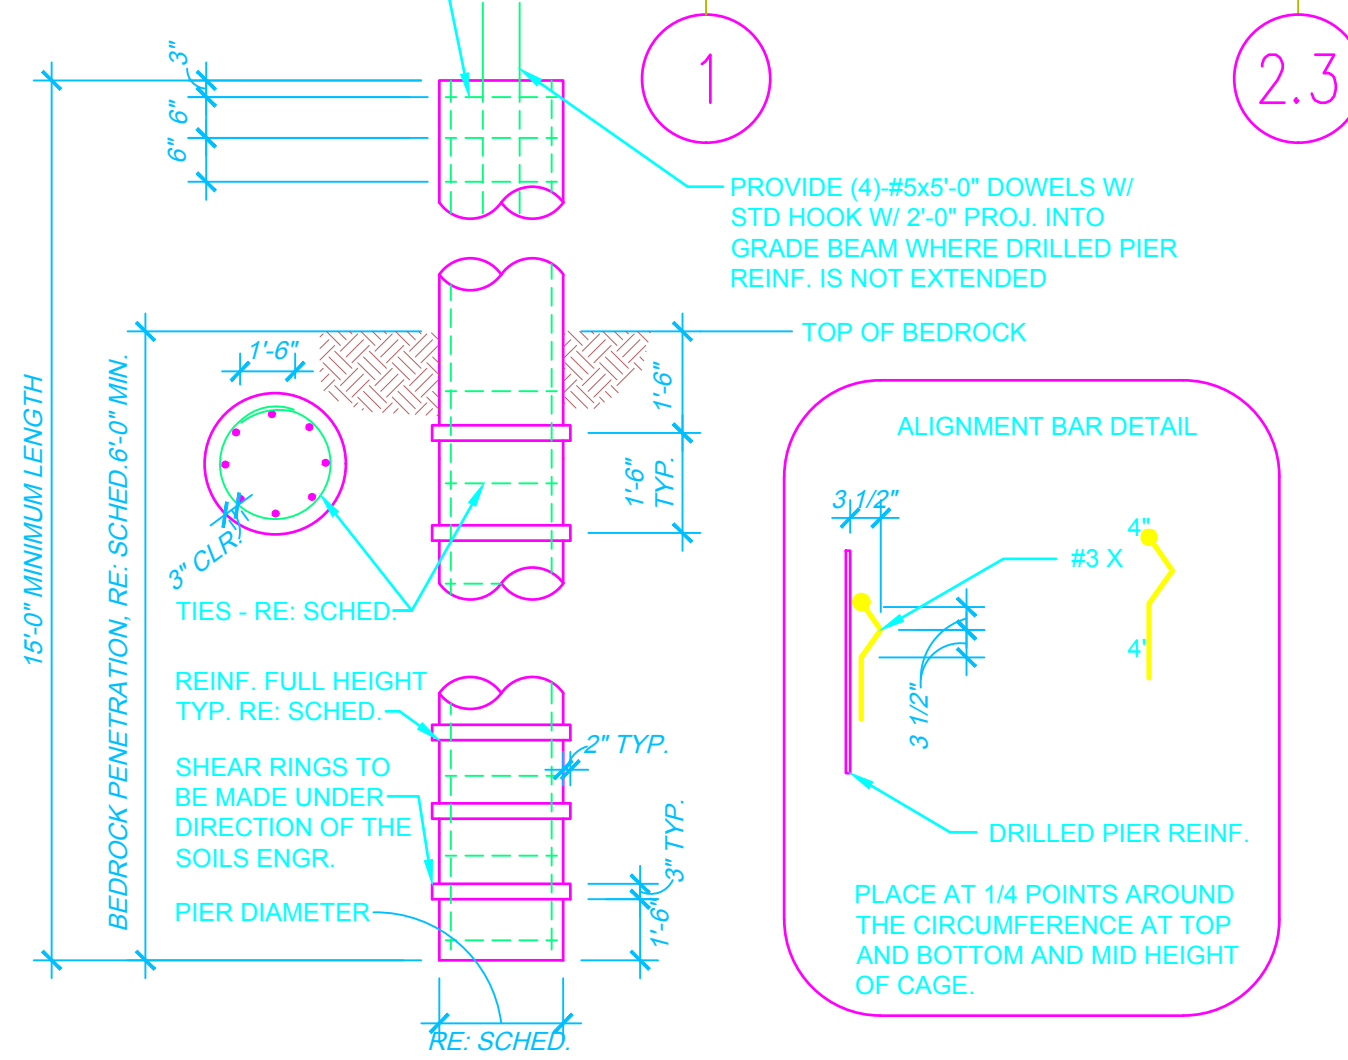

TYPICAL DRILLED PIER DETAIL
NTS

FOUNDATION PLAN NOTES:


- T.O. SLAB ELEVATION SHALL BE 88'-0".
- SLAB ON GRADE SHALL BE 4" NORMAL WEIGHT CONCRETE. REINFORCE SLAB WITH 6x6-W2.1XW2.1 W.W.F. 2" FROM TOP OF SLAB.
- (X) DENOTES DRILLED PIER TYPE. RE: PLAN AND SCHEDULE THIS SHEET. ALL PIERS TO BE TYPE (A) UNLESS NOTED OTHERWISE.
- TOP OF DRILLED PIER ELEVATION SHALL BE 86'-6" UNLESS NOTED THIS (XXX'-XX") ON PLAN.
- RE: S-3 FOR SHEARWALL TYPES AND LOCATIONS.

DRILLED PIER SCHEDULE

MARK	DIAMETER	MIN. PENETRATION INTO BEDROCK	VERTICAL REINF.	TIES	REMARKS
(A)	12"	6'-0"	4-#5	#4 AT 16" O.C.	--

NOTES:
 1. DRILLED PIERS SHALL BE CENTERED UNDER COLUMNS AND GRADE BEAMS UNLESS OTHERWISE DIMENSIONED ON PLAN.
 2. DRILLED PIER REINFORCING FABRICATED INTO CAGES SHALL BE TIED ONLY - NO TACK WELDING ALLOWED.
 3. ALL DRILLED PIERS SHALL HAVE A MINIMUM OVERALL LENGTH OF 15'-0".

DO NOT SCALE DRAWINGS. ALL DIMENSIONS IN FT & IN UNLESS NOTED OTHERWISE.

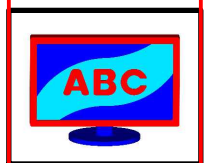

DRAWING NO: S101
OF

PROJECT: RESIDENTIAL GARAGE STRUCTURAL CONSTRUCTION DRAWINGS

DRAWN: ABC
 DESIGNED: ABC
 CLIENT: ABC
 DATE: 03/02/22
 SCALE: AS SHOWN

DRAWING TITLE: BASEMENT FOUNDATION PLAN

REV#	REASON DESCRIPTION	DATE