


© 2022 ANDY'S BEST CAD. ALL RIGHTS RESERVED. THIS DRAWING IS THE PROPERTY OF ANDY'S BEST CAD AND IS PROTECTED BY COPYRIGHT LAWS OF THE UNITED STATES OF AMERICA. ANY UNAUTHORIZED USE OF THE INFORMATION CONTAINED HEREIN OR PART THEREOF IS STRICTLY PROHIBITED. RECEIPT OR POSSESSION THEREOF DOES NOT CONFER OR TRANSFER ANY RIGHT TO MAKE, COPY, MANUFACTURE AND/OR SELL EITHER THE DRAWING OR THE ITEMS SHOWN THEREIN.

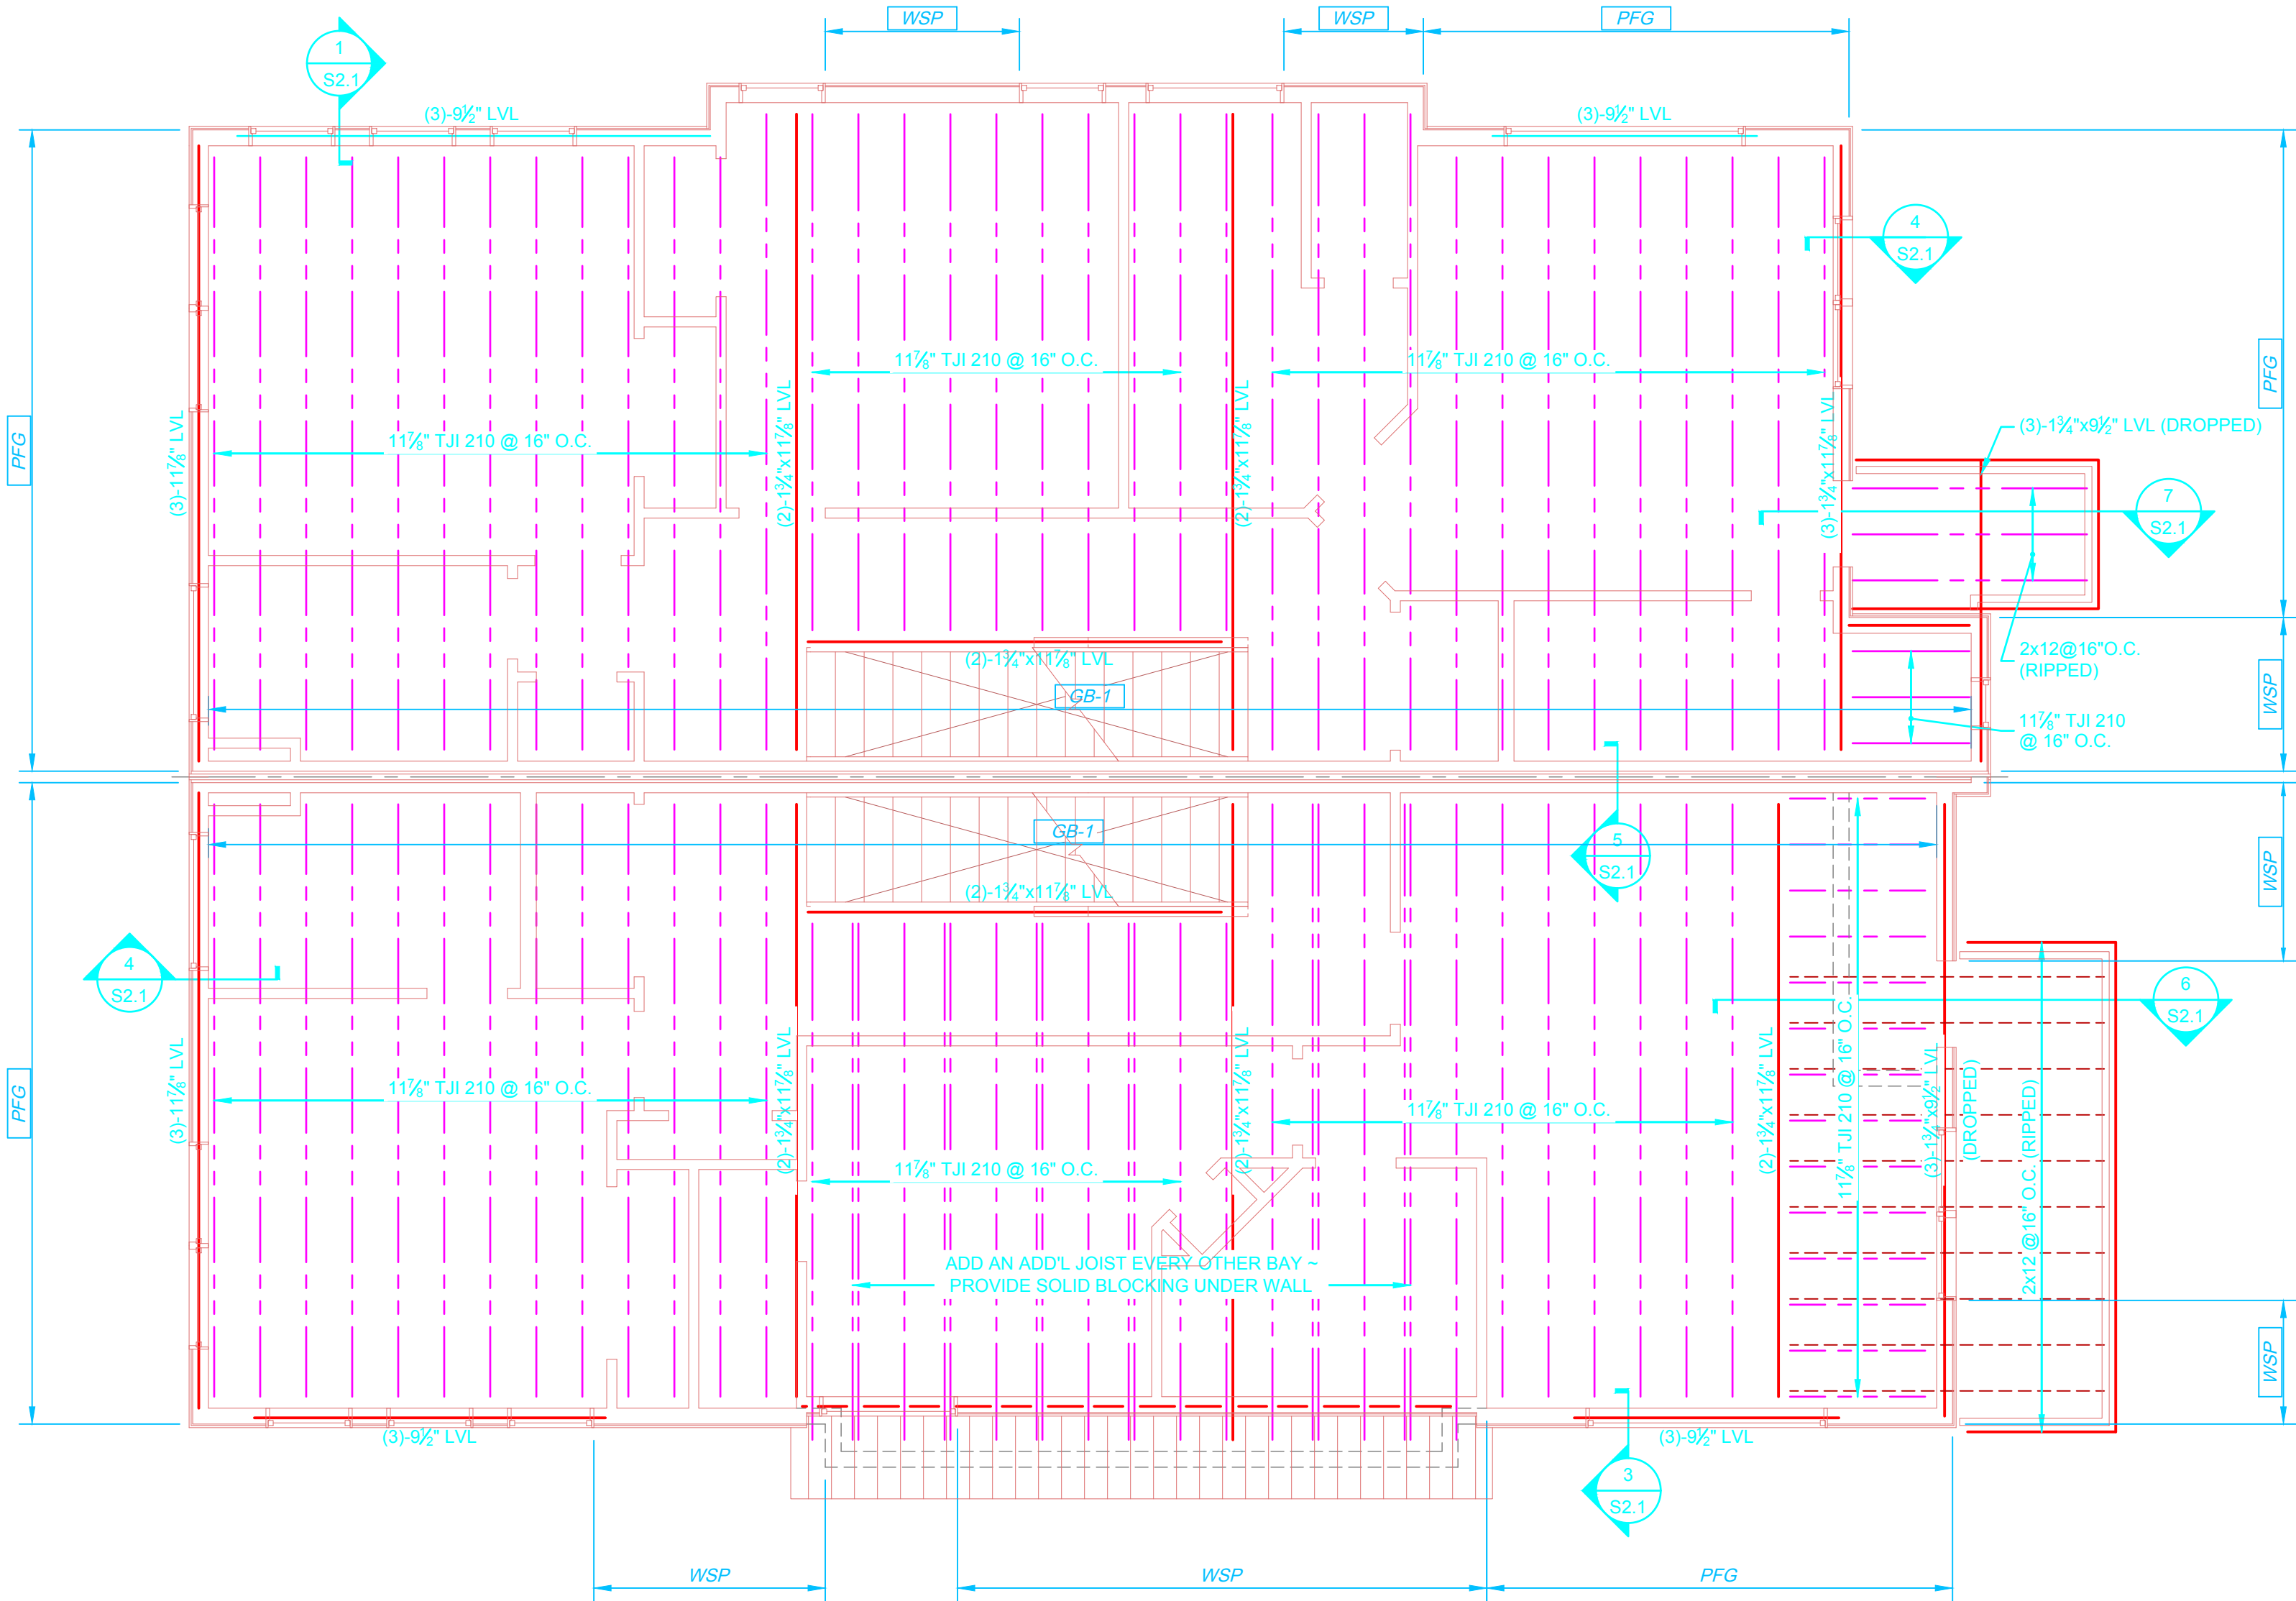


1 SECOND FLOOR FRAMING PLAN
SCALE: 1/4"=1'-0"

NOTES:

- TOP OF FLOOR SHEATHING ELEVATION SHALL BE 110'-1 1/4".
- SEE SHEET S0.1 FOR FRAMING NOTES.
- XXX DENOTES SHEAR WALL TYPE. SEE SHEET S0.1 FOR SCHEDULE.

DO NOT SCALE DRAWINGS. ALL
DIMENSIONS IN FT & IN
UNLESS NOTED OTHERWISE.

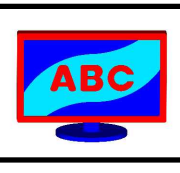

DRAWING NO:
S103
OF

DRAWING TITLE:

SECOND FLOOR FRAMING PLAN

PROJECT:

RESIDENTIAL DUPLEX
STRUCTURAL
CONSTRUCTION DRAWINGS

DRAWN: ABC

DESIGNED:

CLIENT:

DATE: 03/03/22

SCALE: 1/4"=1'-0"

REVISION DESCRIPTION:

DATE: