




6 PORTAL FRAME
NTS

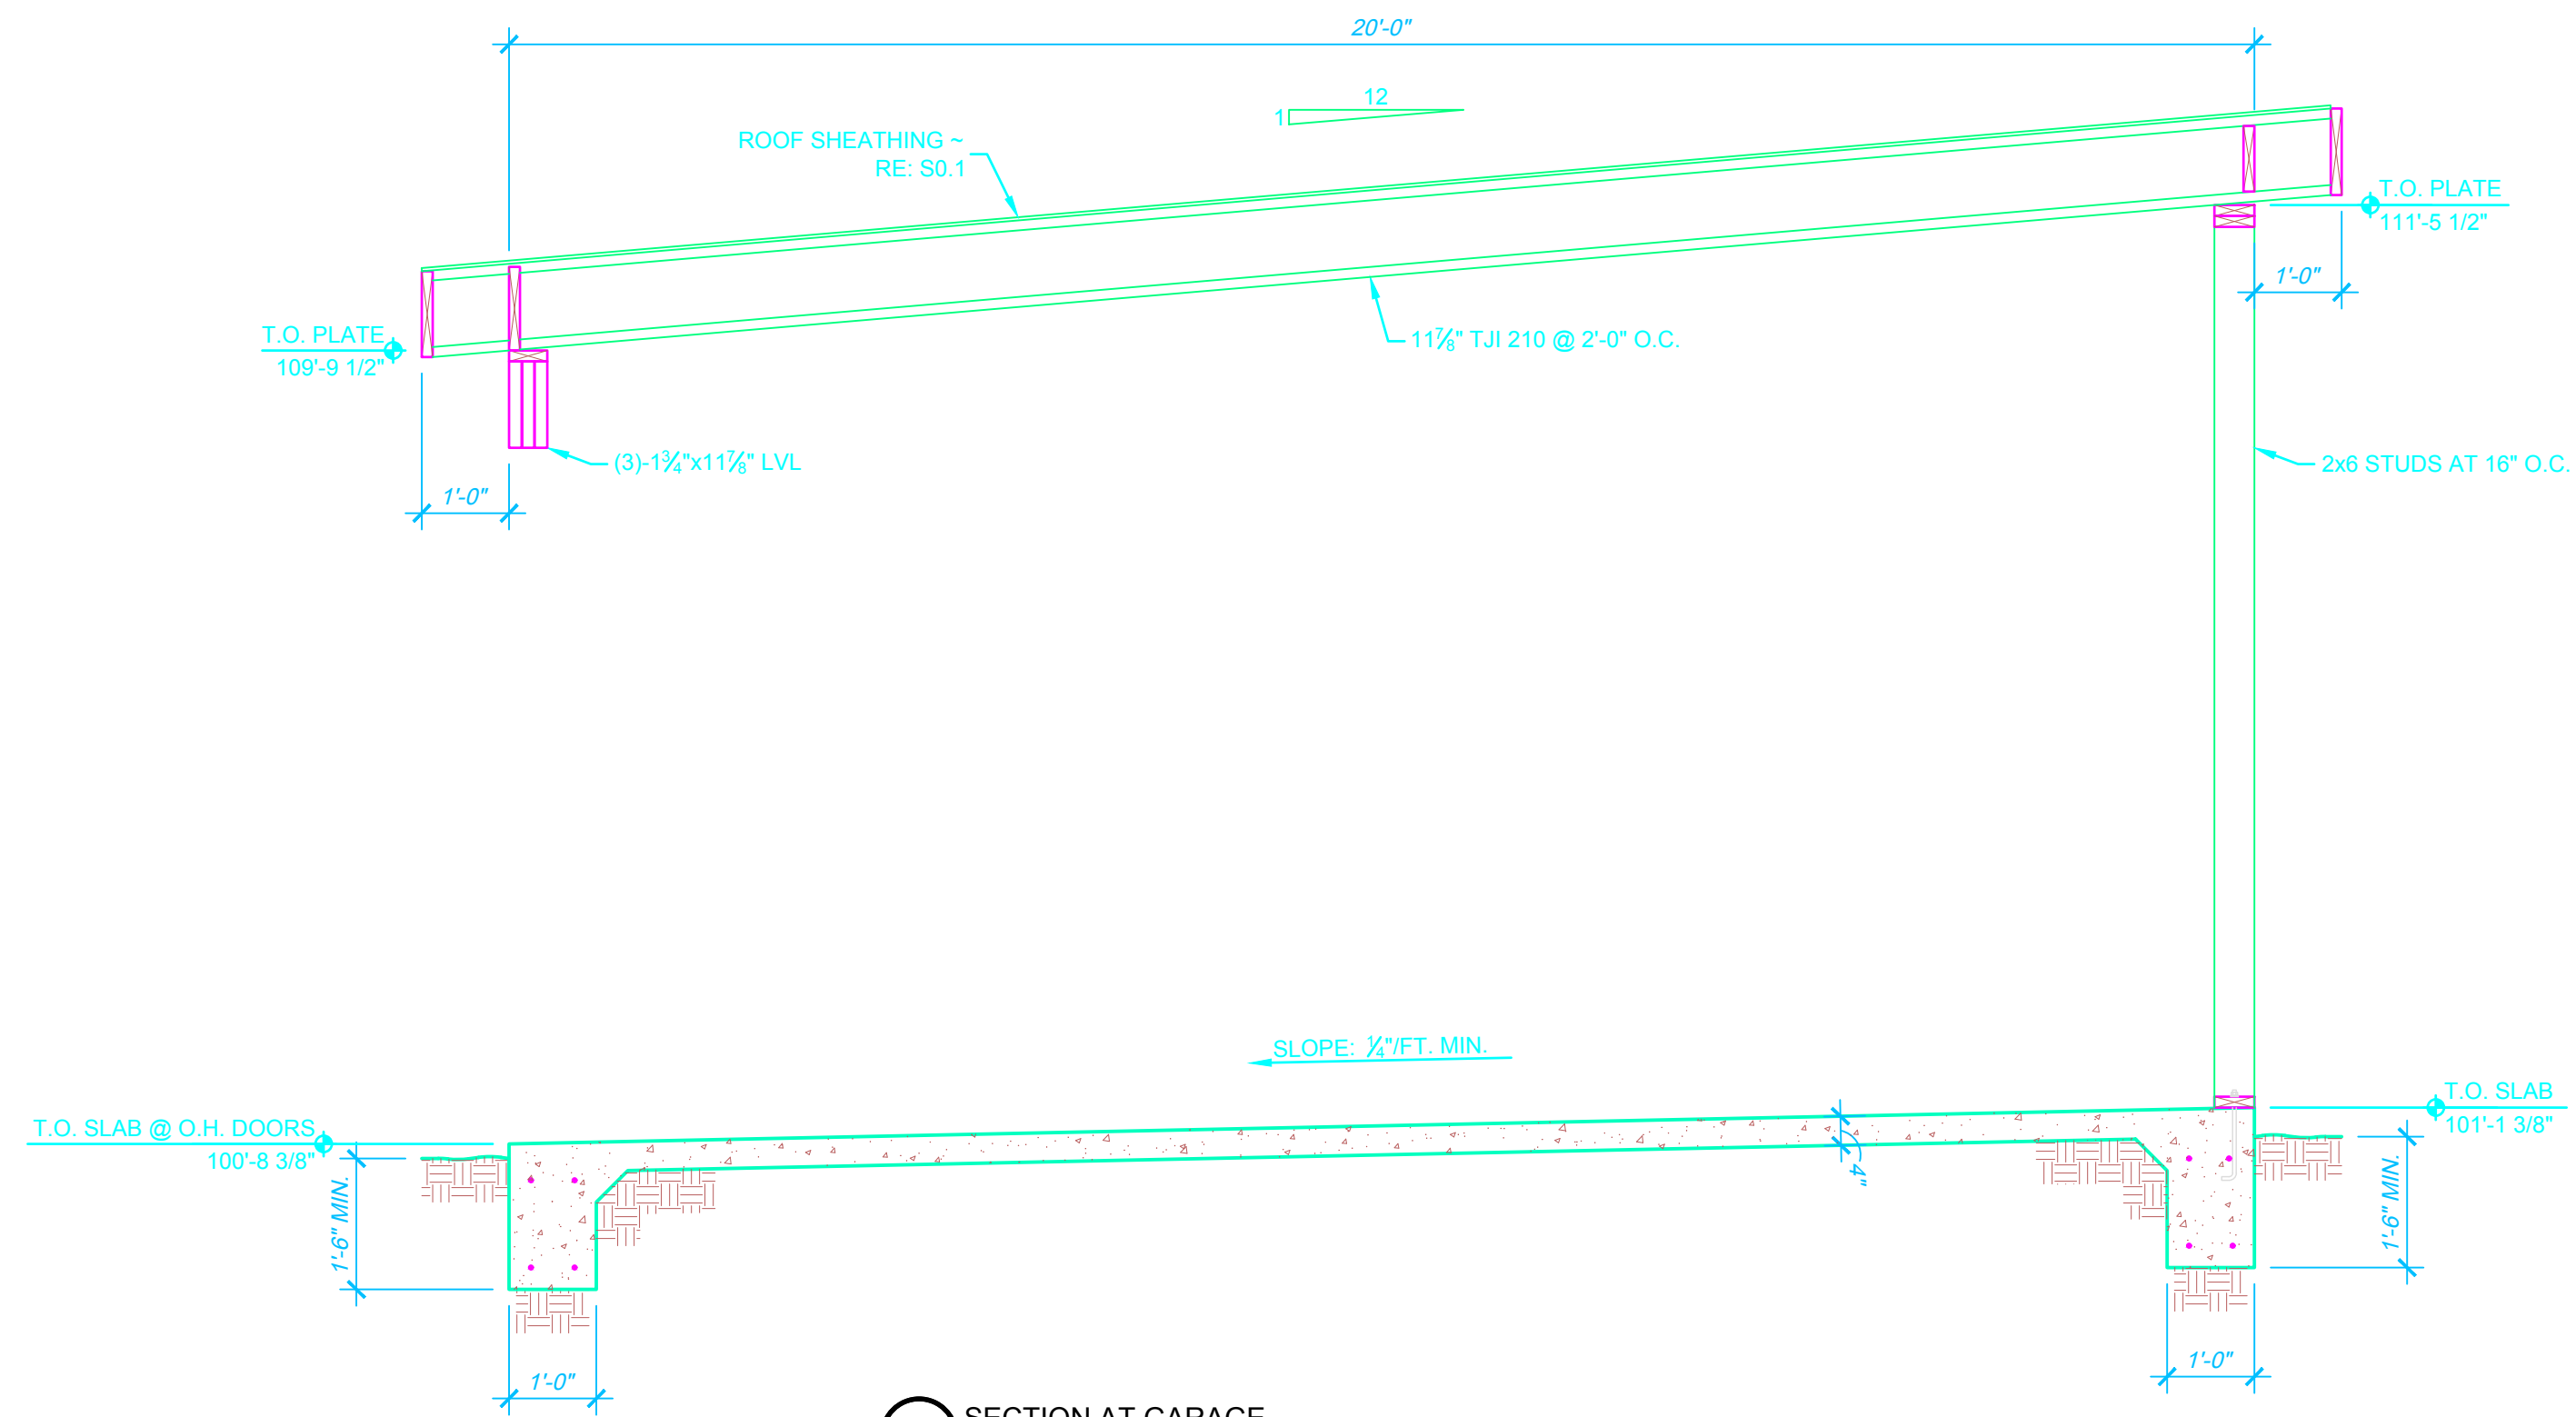

3 SECTION AT GARAGE
SCALE: 1/2\"/>

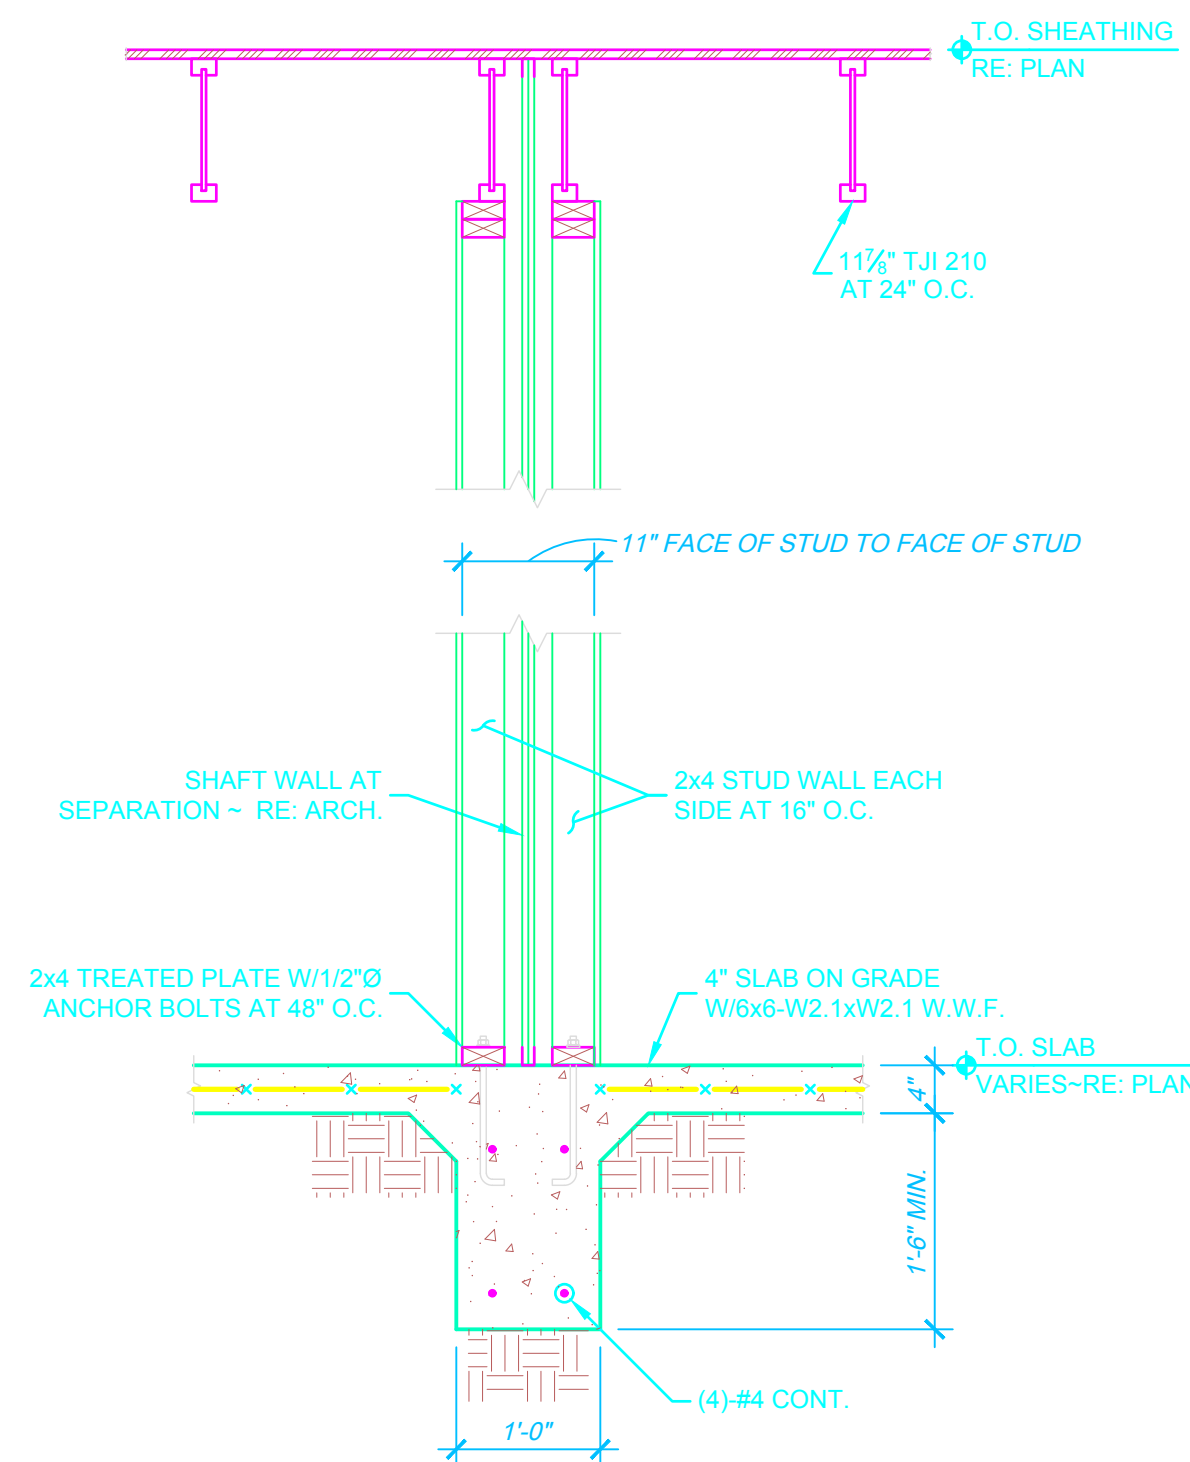


5 GARAGE AT AREA SEPARATION
SCALE: 3/4\"/>

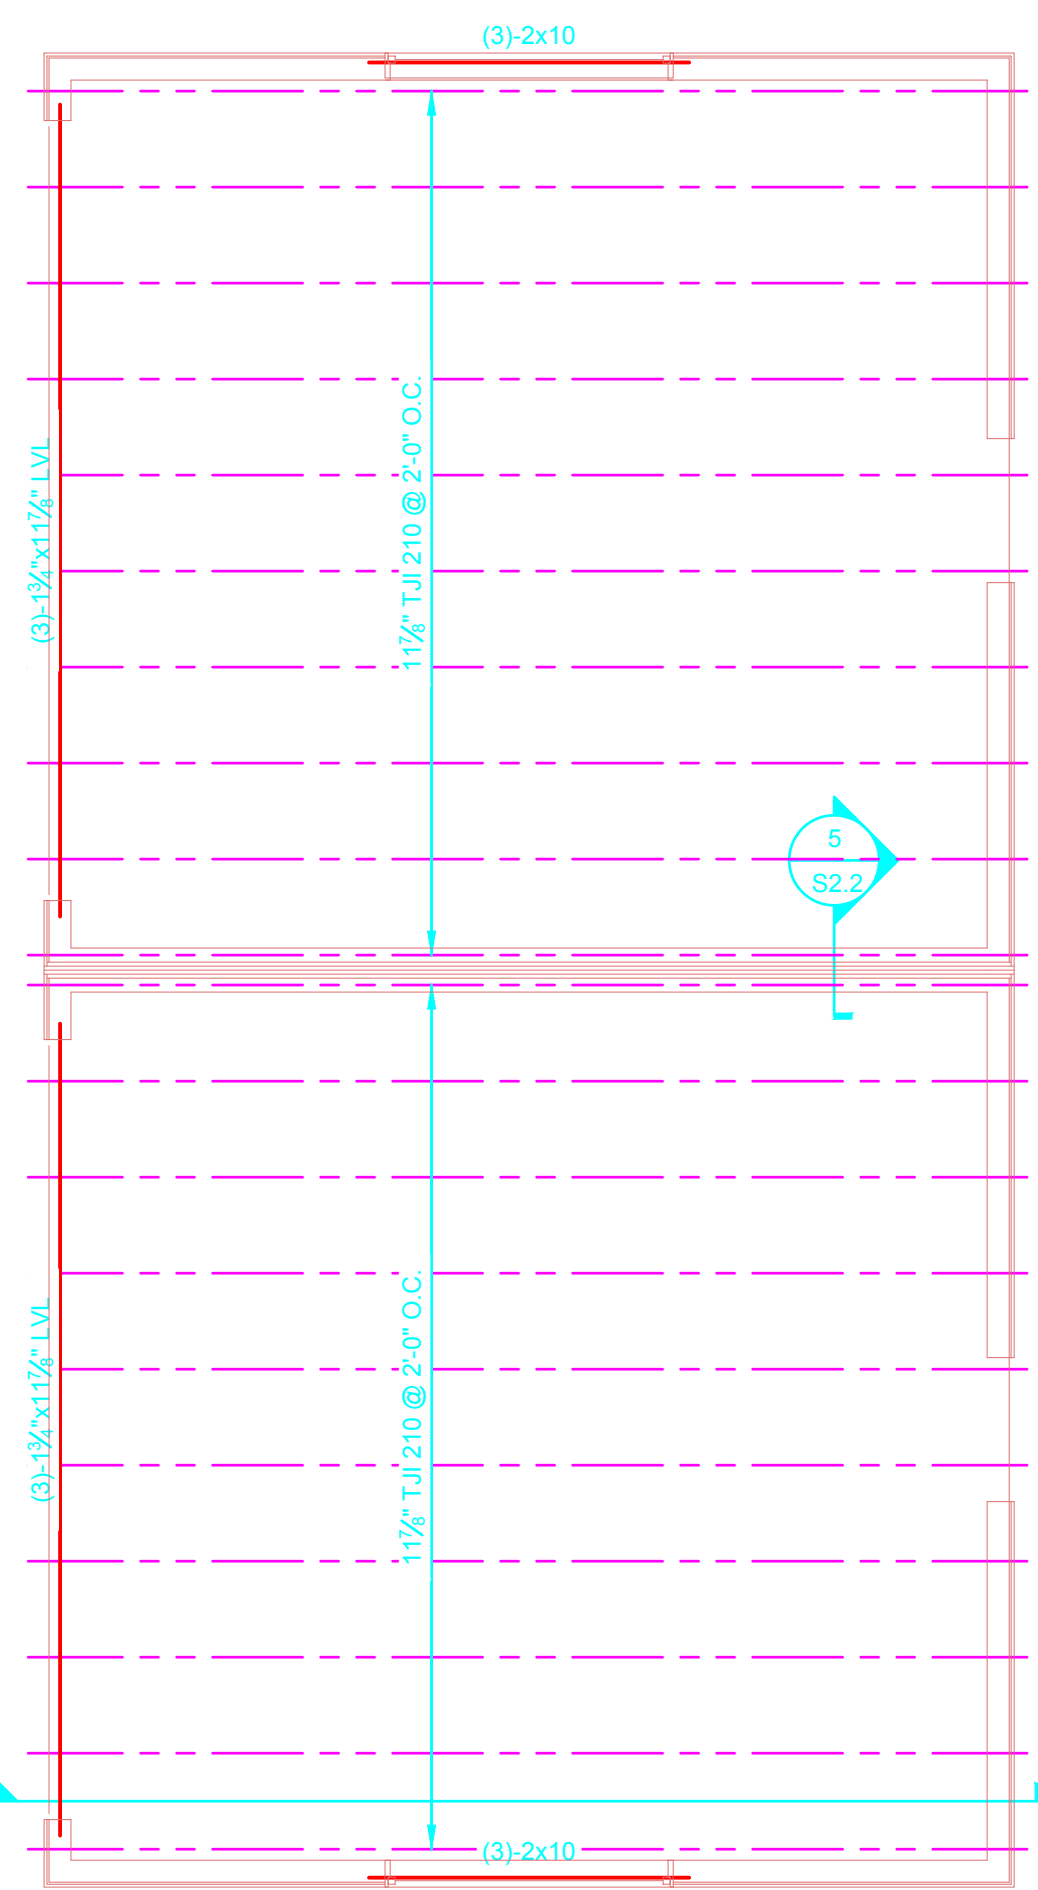


2 GARAGE ROOF FRAMING PLAN
SCALE: 1/4\"/>

NOTES:
1. SEE ROOF FRAMING NOTES ON SHEET S0.1.

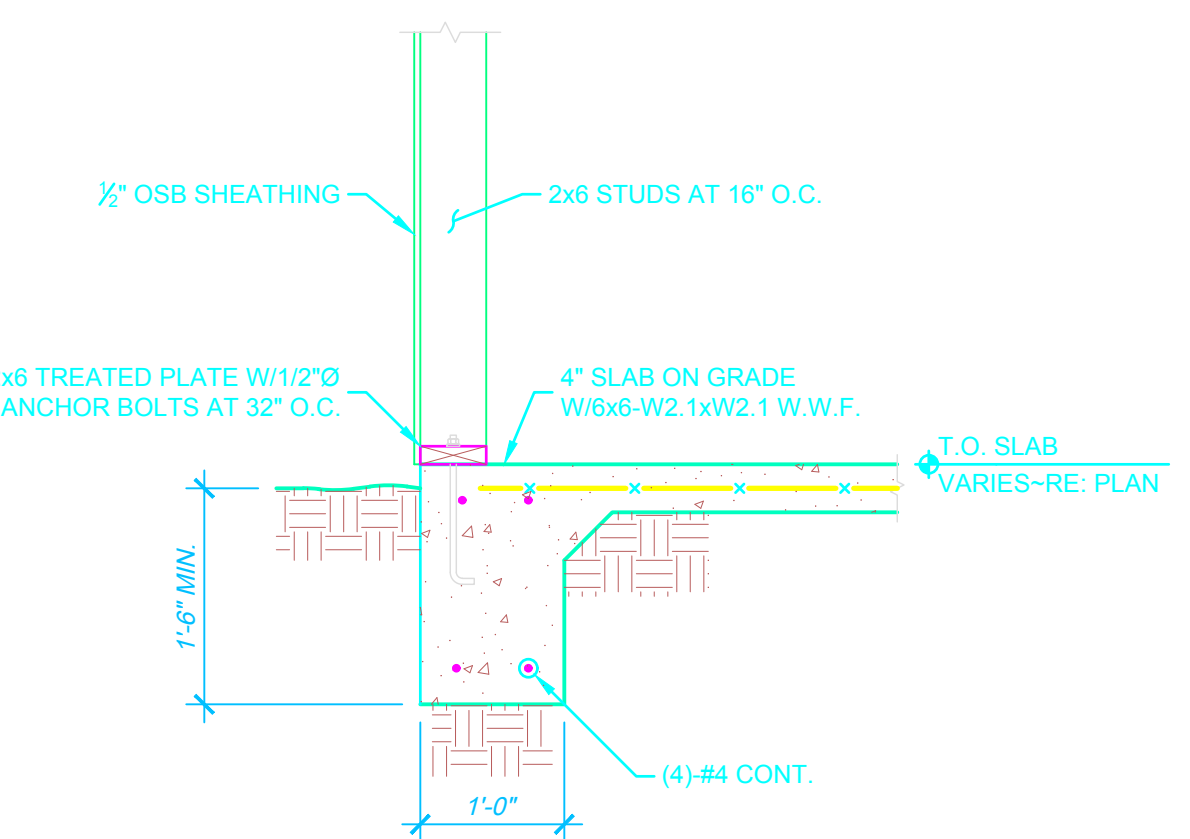

4 CURB AT END WALLS
SCALE: 3/4\"/>

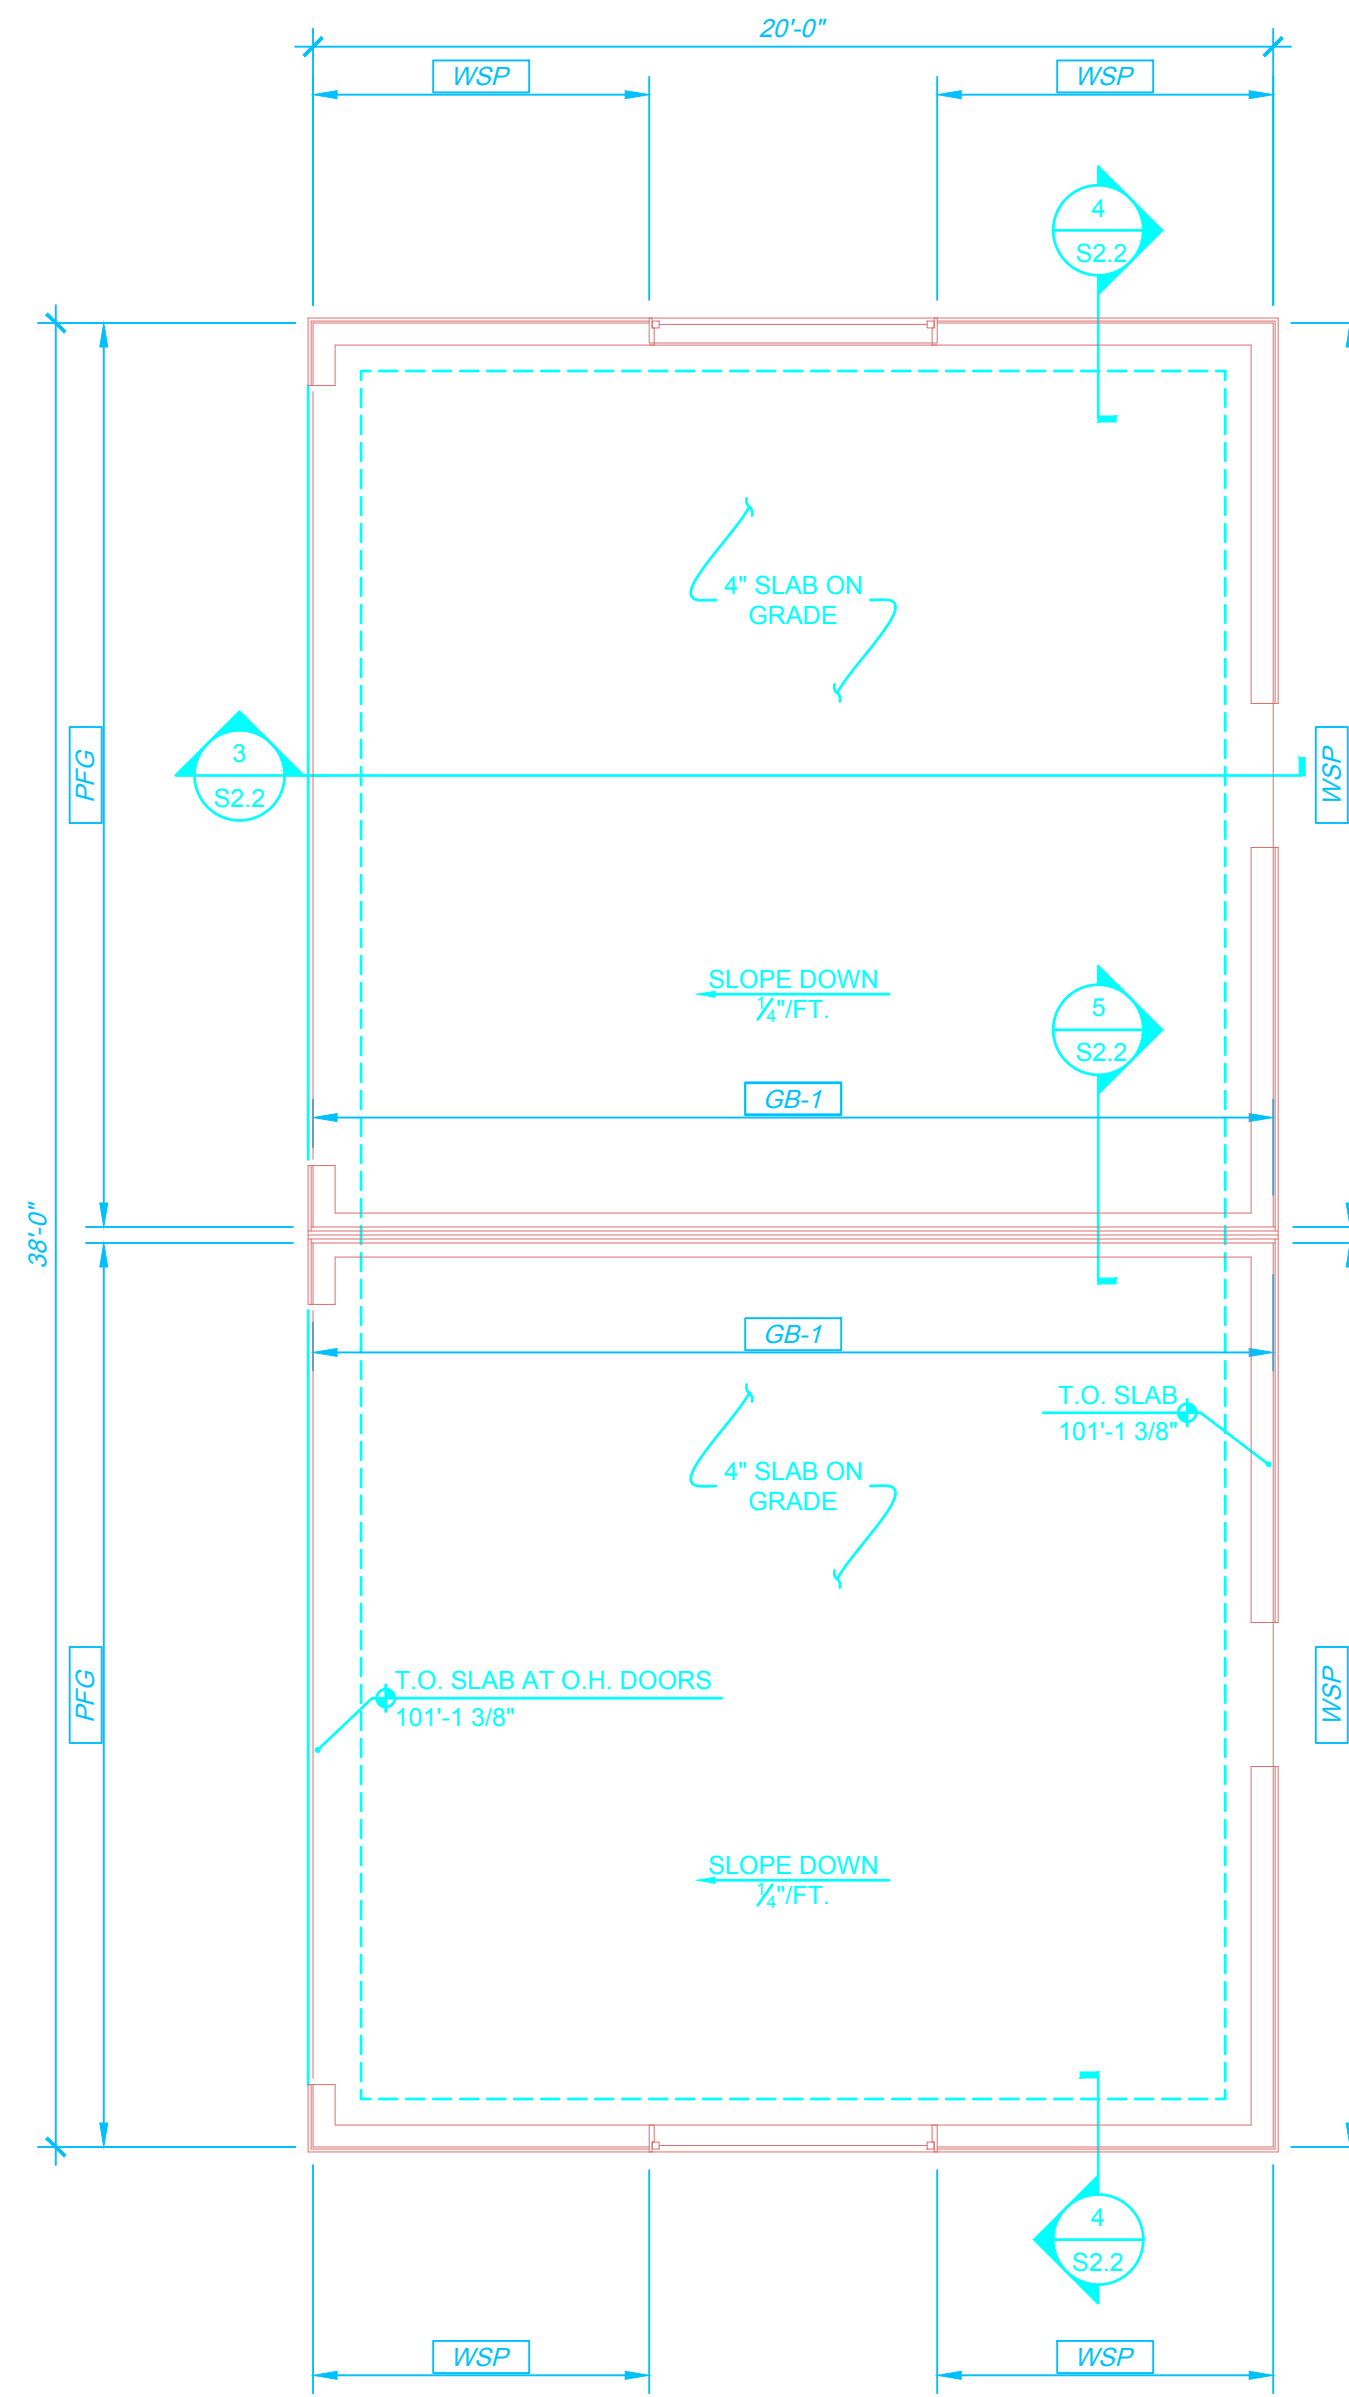


1 GARAGE FOUNDATION/SLAB PLAN
SCALE: 1/4\"/>

NOTES:
1. SEE FOUNDATION AND FRAMING NOTES ON SHEET S0.1.
2. [XXX] DENOTES SHEAR WALL TYPE. SEE SHEET S0.1 FOR SCHEDULE.

DATE:	
REVISION DESCRIPTION:	
DRAWING TITLE:	GARAGE FOUNDATION PLAN, ROOF FRAMING PLAN AND DETAILS
PROJECT:	RESIDENTIAL DUPLEX STRUCTURAL CONSTRUCTION DRAWINGS
DRAWN:	ABC
DESIGNED:	ABC
CLIENT:	
DATE:	03/03/22
SCALE:	1/4\"/>
DRAWING NO.:	S202

DO NOT SCALE DRAWINGS. ALL DIMENSIONS IN FT & IN UNLESS NOTED OTHERWISE.

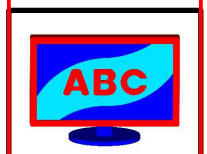

© 2022 ABC'S BEST CO. ALL RIGHTS RESERVED. THIS DRAWING IS THE PROPERTY OF ABC'S BEST CO. AND IS PROTECTED BY COPYRIGHT LAWS OF THE UNITED STATES OF AMERICA. ANY UNAUTHORIZED USE OF THE INFORMATION CONTAINED HEREIN OR PART THEREOF IS STRICTLY PROHIBITED. RECEIPT OR POSSESSION THEREOF DOES NOT CONVEY OR TRANSFER ANY RIGHT TO MAKE, COPY, MANUFACTURE AND/OR SELL EITHER THE DRAWING OR THE ITEMS SHOWN THEREIN.