



FRONT ELEVATION-LOOKING EAST  
SCALE: 1/4"=1'-0"

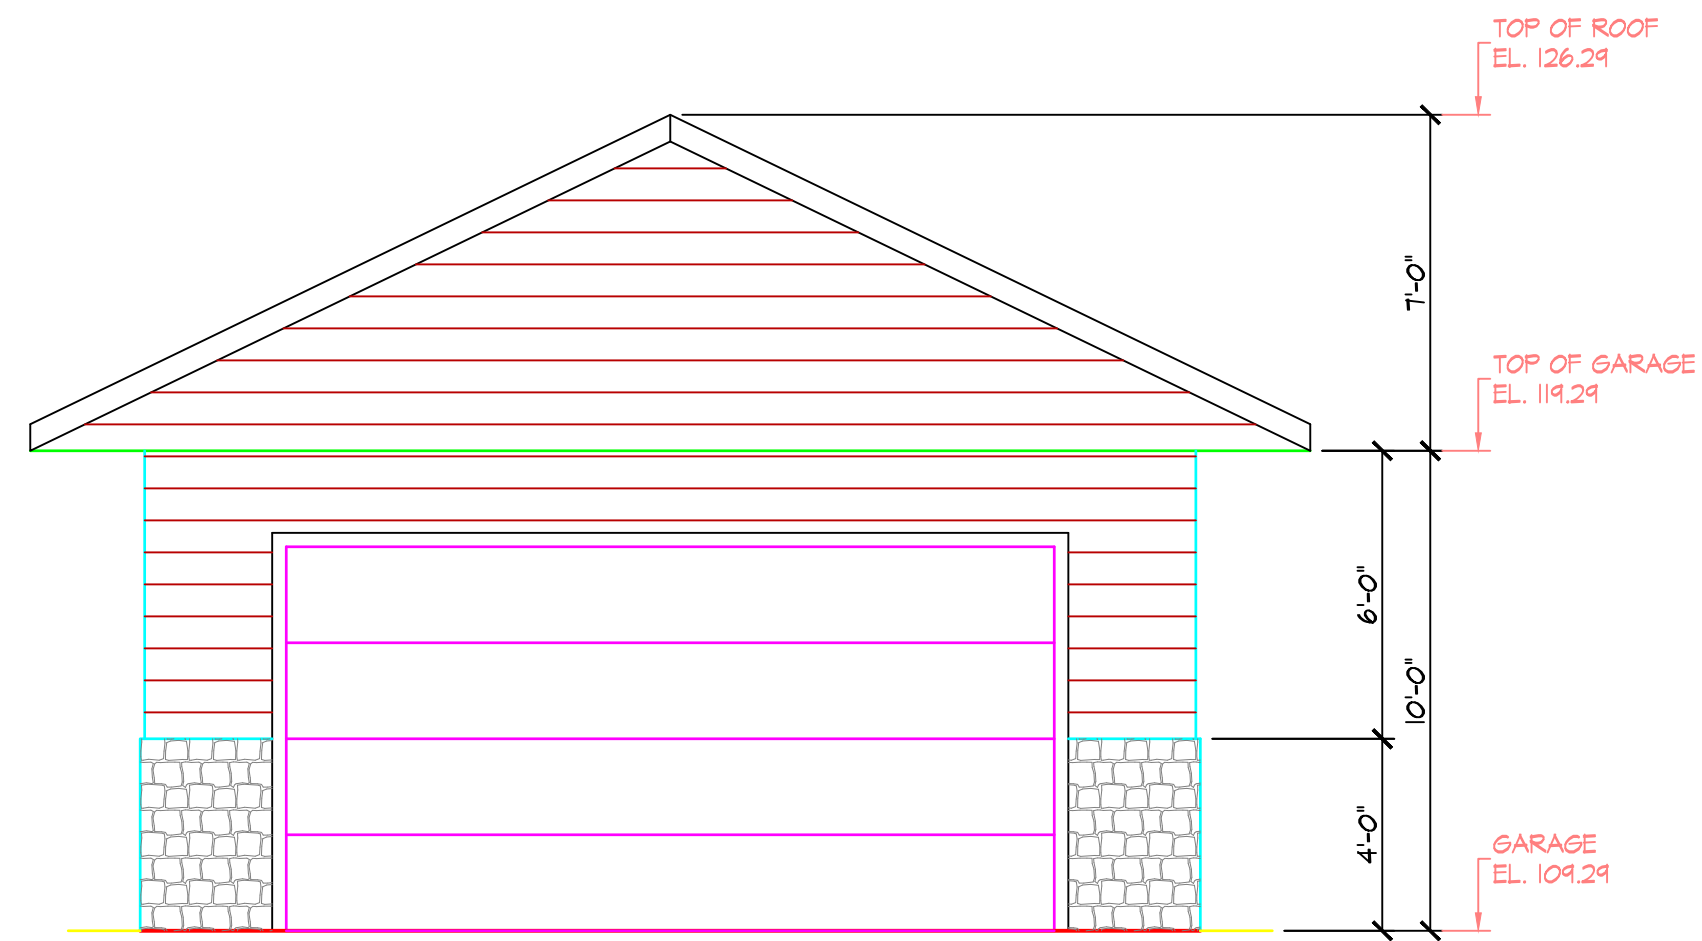

GARAGE ELEVATION-LOOKING SOUTHEAST  
SCALE: 1/4"=1'-0"

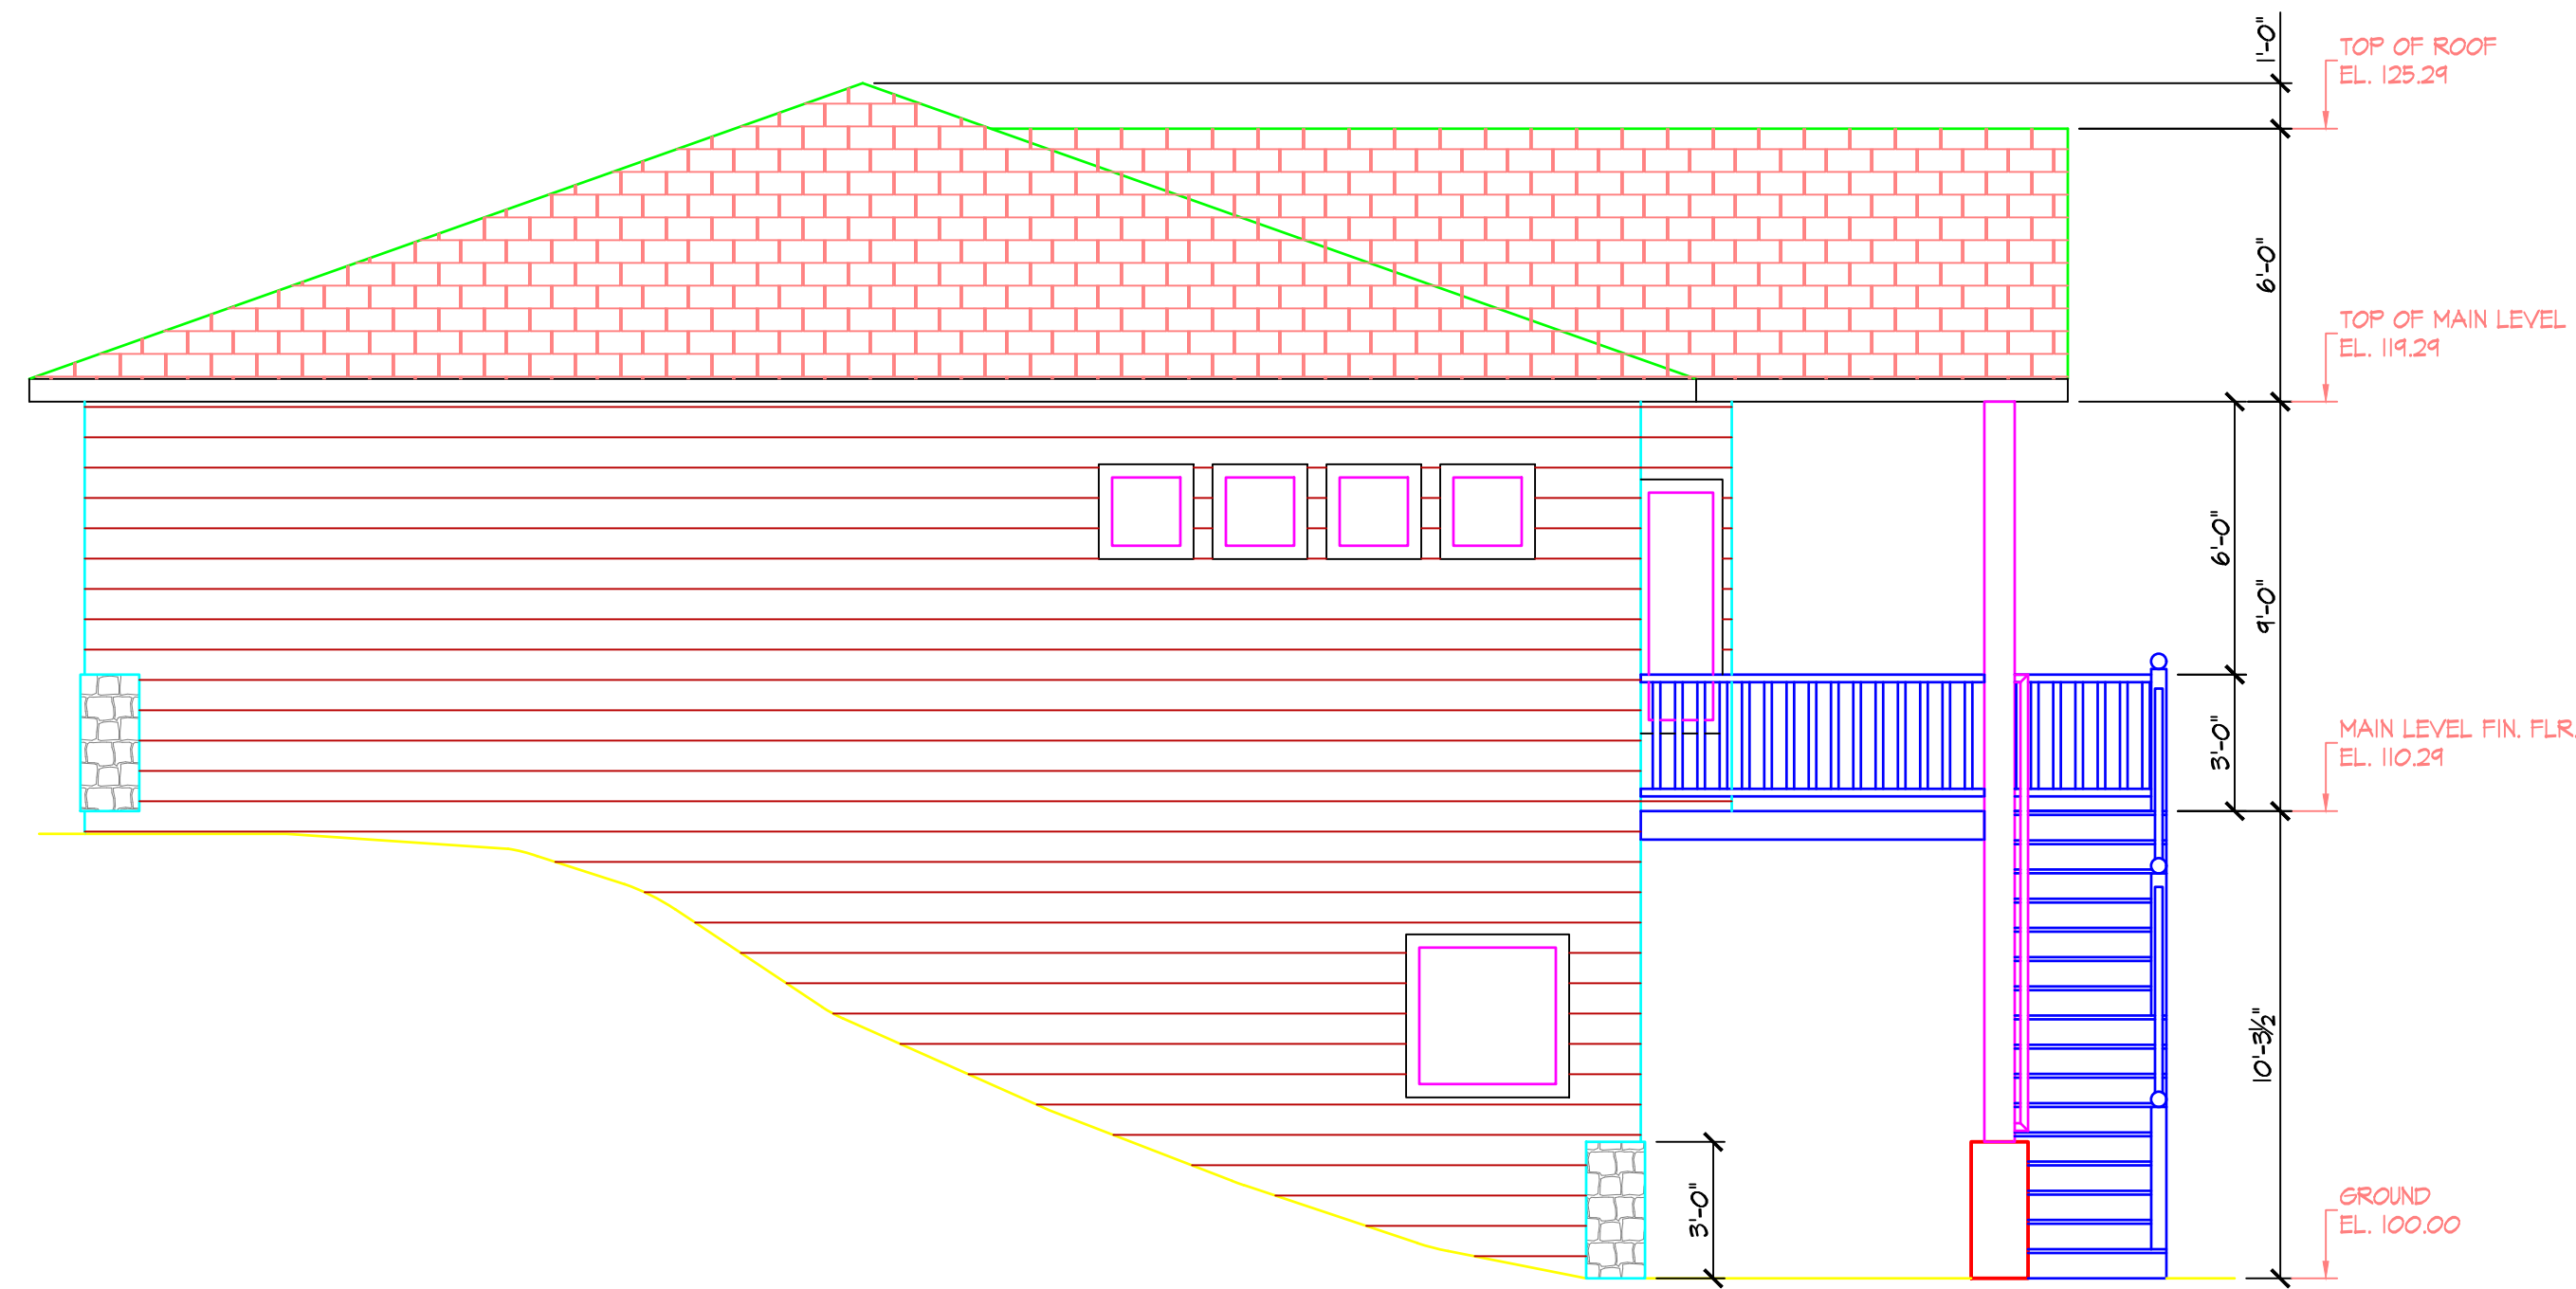


RIGHT ELEVATION-LOOKING NORTH  
SCALE: 1/4"=1'-0"

GENERAL NOTES:  
1. DIMENSIONS SHOWN ARE FROM FACE OF STUD FRAMING TO FACE OF STUD FRAMING UNLESS NOTED OTHERWISE.

ARCHITECTURAL KEYNOTES:  
① xxx

REV.	REVISION DESCRIPTION	DATE

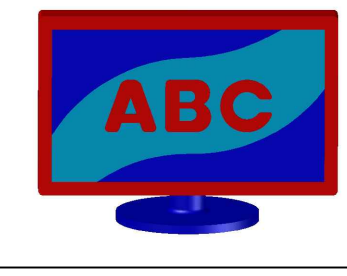

ANDY'S BEST CAD  
1323 CARLYLE PARK CIRCLE  
HIGHLANDS RANCH, CO 80129  
303-808-3352  
WWW.ANDYSBESTCAD.COM

DRAWN: ABC  
DESIGNED:  
CLIENT: 09/05/17  
DATE: 1/4"=1'-0"  
SCALE:

PROJECT:  
RESIDENTIAL HOME

DRAWING TITLE:  
ELEVATIONS  
FRONT, GARAGE, RIGHT

DRAWING NO.:  
A2.1  
or

DO NOT SCALE DRAWINGS  
ALL DIMS. IN FT. & INCHES  
UNLESS NOTED OTHERWISE

©2017 ANDY'S BEST CAD. ALL RIGHTS RESERVED. THIS DRAWING IS THE PROPERTY OF ANDY'S BEST CAD AND IS PROTECTED BY COPYRIGHT LAWS OF THE UNITED STATES OF AMERICA. ANY UNAUTHORIZED USE OF THE INFORMATION CONTAINED HEREIN OR PART THEREOF IS STRICTLY PROHIBITED. RECEIPT OR POSSESSION THEREOF DOES NOT CONVEY OR TRANSFER ANY RIGHT TO MAKE, COPY, MANUFACTURE AND/OR SELL EITHER THE DRAWING OR THE ITEMS SHOWN THEREIN.