


BUILDING SECTION A
SCALE: 1/8"=1'-0"

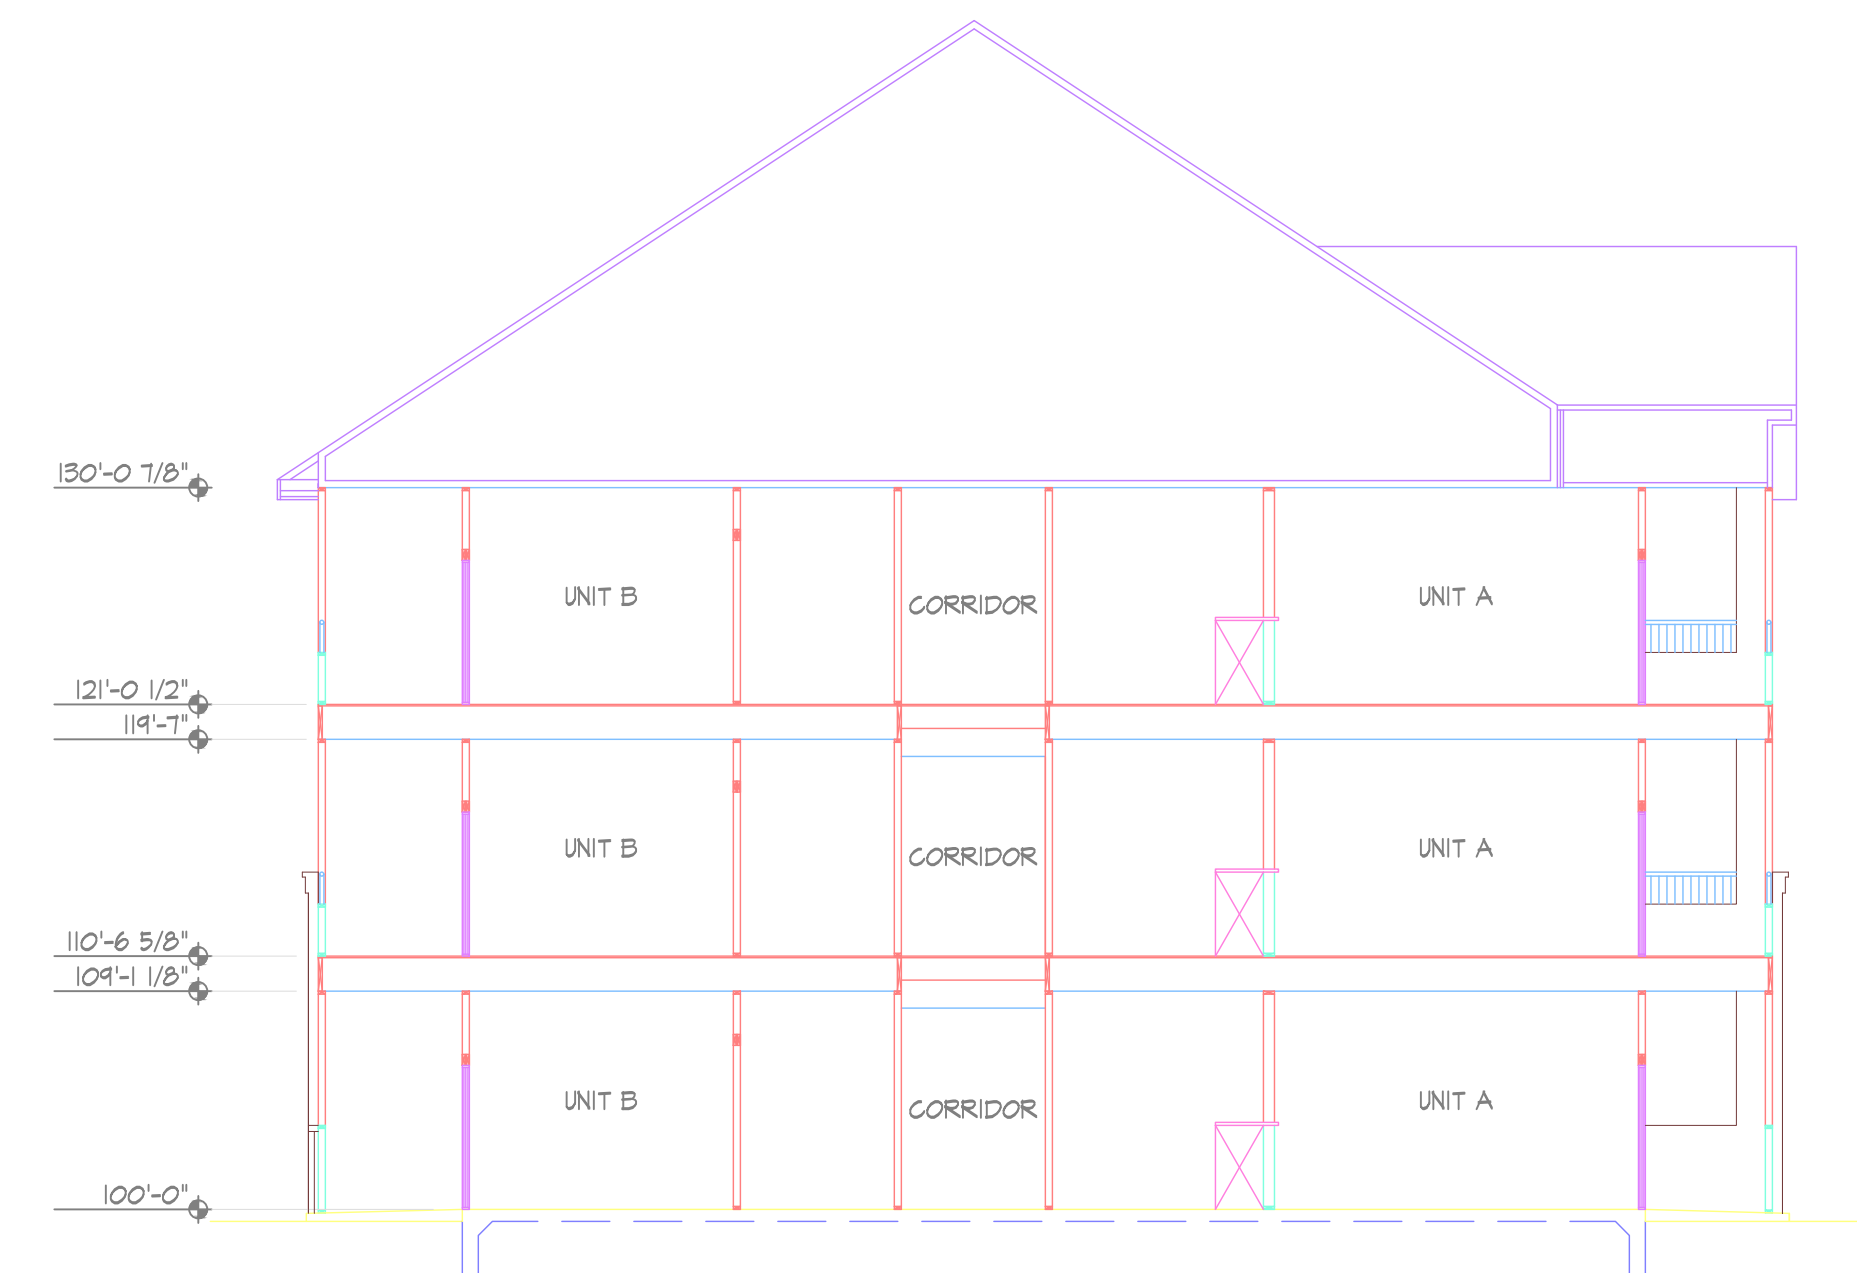


BUILDING SECTION 2
SCALE: 1/8"=1'-0"

ABC NO: A08 DATE: 09/24/19

RESIDENTIAL
APARTMENT BUILDING
DENVER, CO

PROJECT:

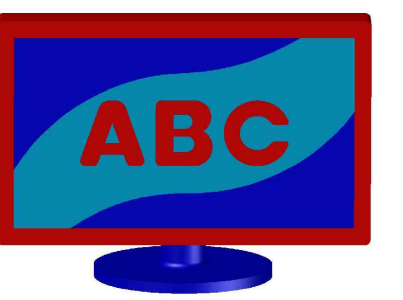

ANDY'S BEST CAD
1323 CARLYLE PARK CIRCLE
HIGHLANDS RANCH, CO 80129
303-808-3352
WWW.ANDYSBESTCAD.COM

ISSUE:

NO: DATE: ISSUE:

[illegible]

DRAWN: ABC
DESIGNED:
CHECKED:
CLIENT JOB NO.:
DATE: 09/24/19
FILE: ABC-A08-A101.dwg

DRAWING TITLE:
BUILDING
SECTIONS
A & 2

DRAWING NUMBER:

A-SCA

DO NOT SCALE DRAWINGS
ALL DIMS IN FT & INCHES
UNLESS NOTED OTHERWISE