


**MAINTENANCE GATE PLAN**  
NO SCALE

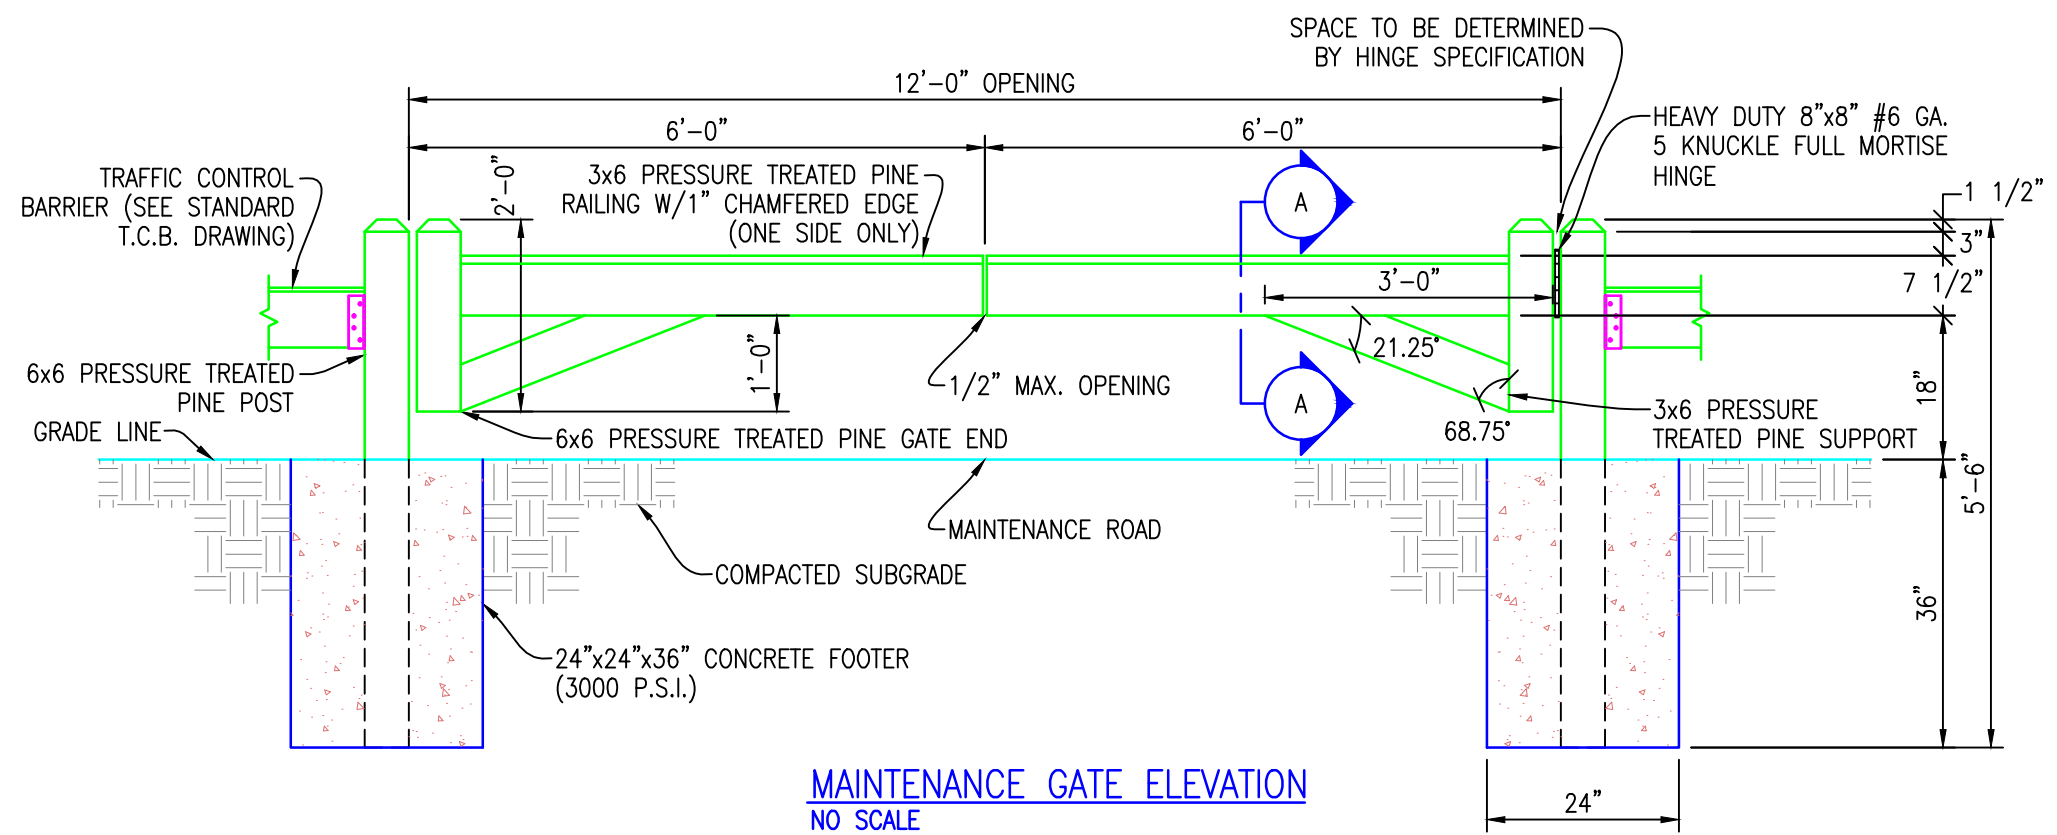

**MAINTENANCE GATE ELEVATION**  
NO SCALE

- NOTES:
1. ALL TIMBERS ARE TO BE PRESSURE TREATED PINE.
  2. ALL MEMBERS ARE TO BE STAINED WITH A TWO-COAT APPLICATION OF OLYMPIC SEMI TRANSPARENT #709.
  3. ALL METAL HARDWARE IS TO BE HOT DIPPED OR ELECTRO GALVANIZED.
  4. ALL EXPOSED HARDWARE SHALL BE PAINTED WITH MASURY RUST-NO-MORE CORDOVAN.
  5. ALL BOLT HOLES WILL BE DRILLED AND COUNTER-BORED TO ACCOMMODATE BOLT AND NUT/WASHER RECESS.

DO NOT SCALE DRAWINGS  
ALL DIMENSIONS IN INCHES  
UNLESS NOTED OTHERWISE

DATE:

REVISION DESCRIPTION:

REV:



ANDY'S BEST CAD  
1323 CARLYLE PARK CIRCLE  
HIGHLANDS RANCH, CO 80129  
303-808-3352  
WWW.ANDYSBESTCAD.COM

DRAWN: A. LANDT  
DESIGNED:  
CLIENT: 11/28/02  
DATE: AS SHOWN  
SCALE:

DRAWING TITLE:  
MAINTENANCE GATE PLAN AND ELEVATION

DRAWING NO.:

L03  
03 OF 07