


©2009 ANDY'S BEST CAD. ALL RIGHTS RESERVED. THIS DRAWING IS THE PROPERTY OF ANDY'S BEST CAD AND IS PROTECTED BY COPYRIGHT LAWS OF THE UNITED STATES OF AMERICA. ANY UNAUTHORIZED USE OF THE INFORMATION CONTAINED HEREIN OR PART THEREOF IS STRICTLY PROHIBITED. REPEAT OR POSSESSION THEREOF DOES NOT CONVEY OR TRANSFER ANY RIGHT TO MAKE COPY, MANUFACTURE AND/OR SELL EITHER THE DRAWING OR THE ITEMS SHOWN THEREIN.

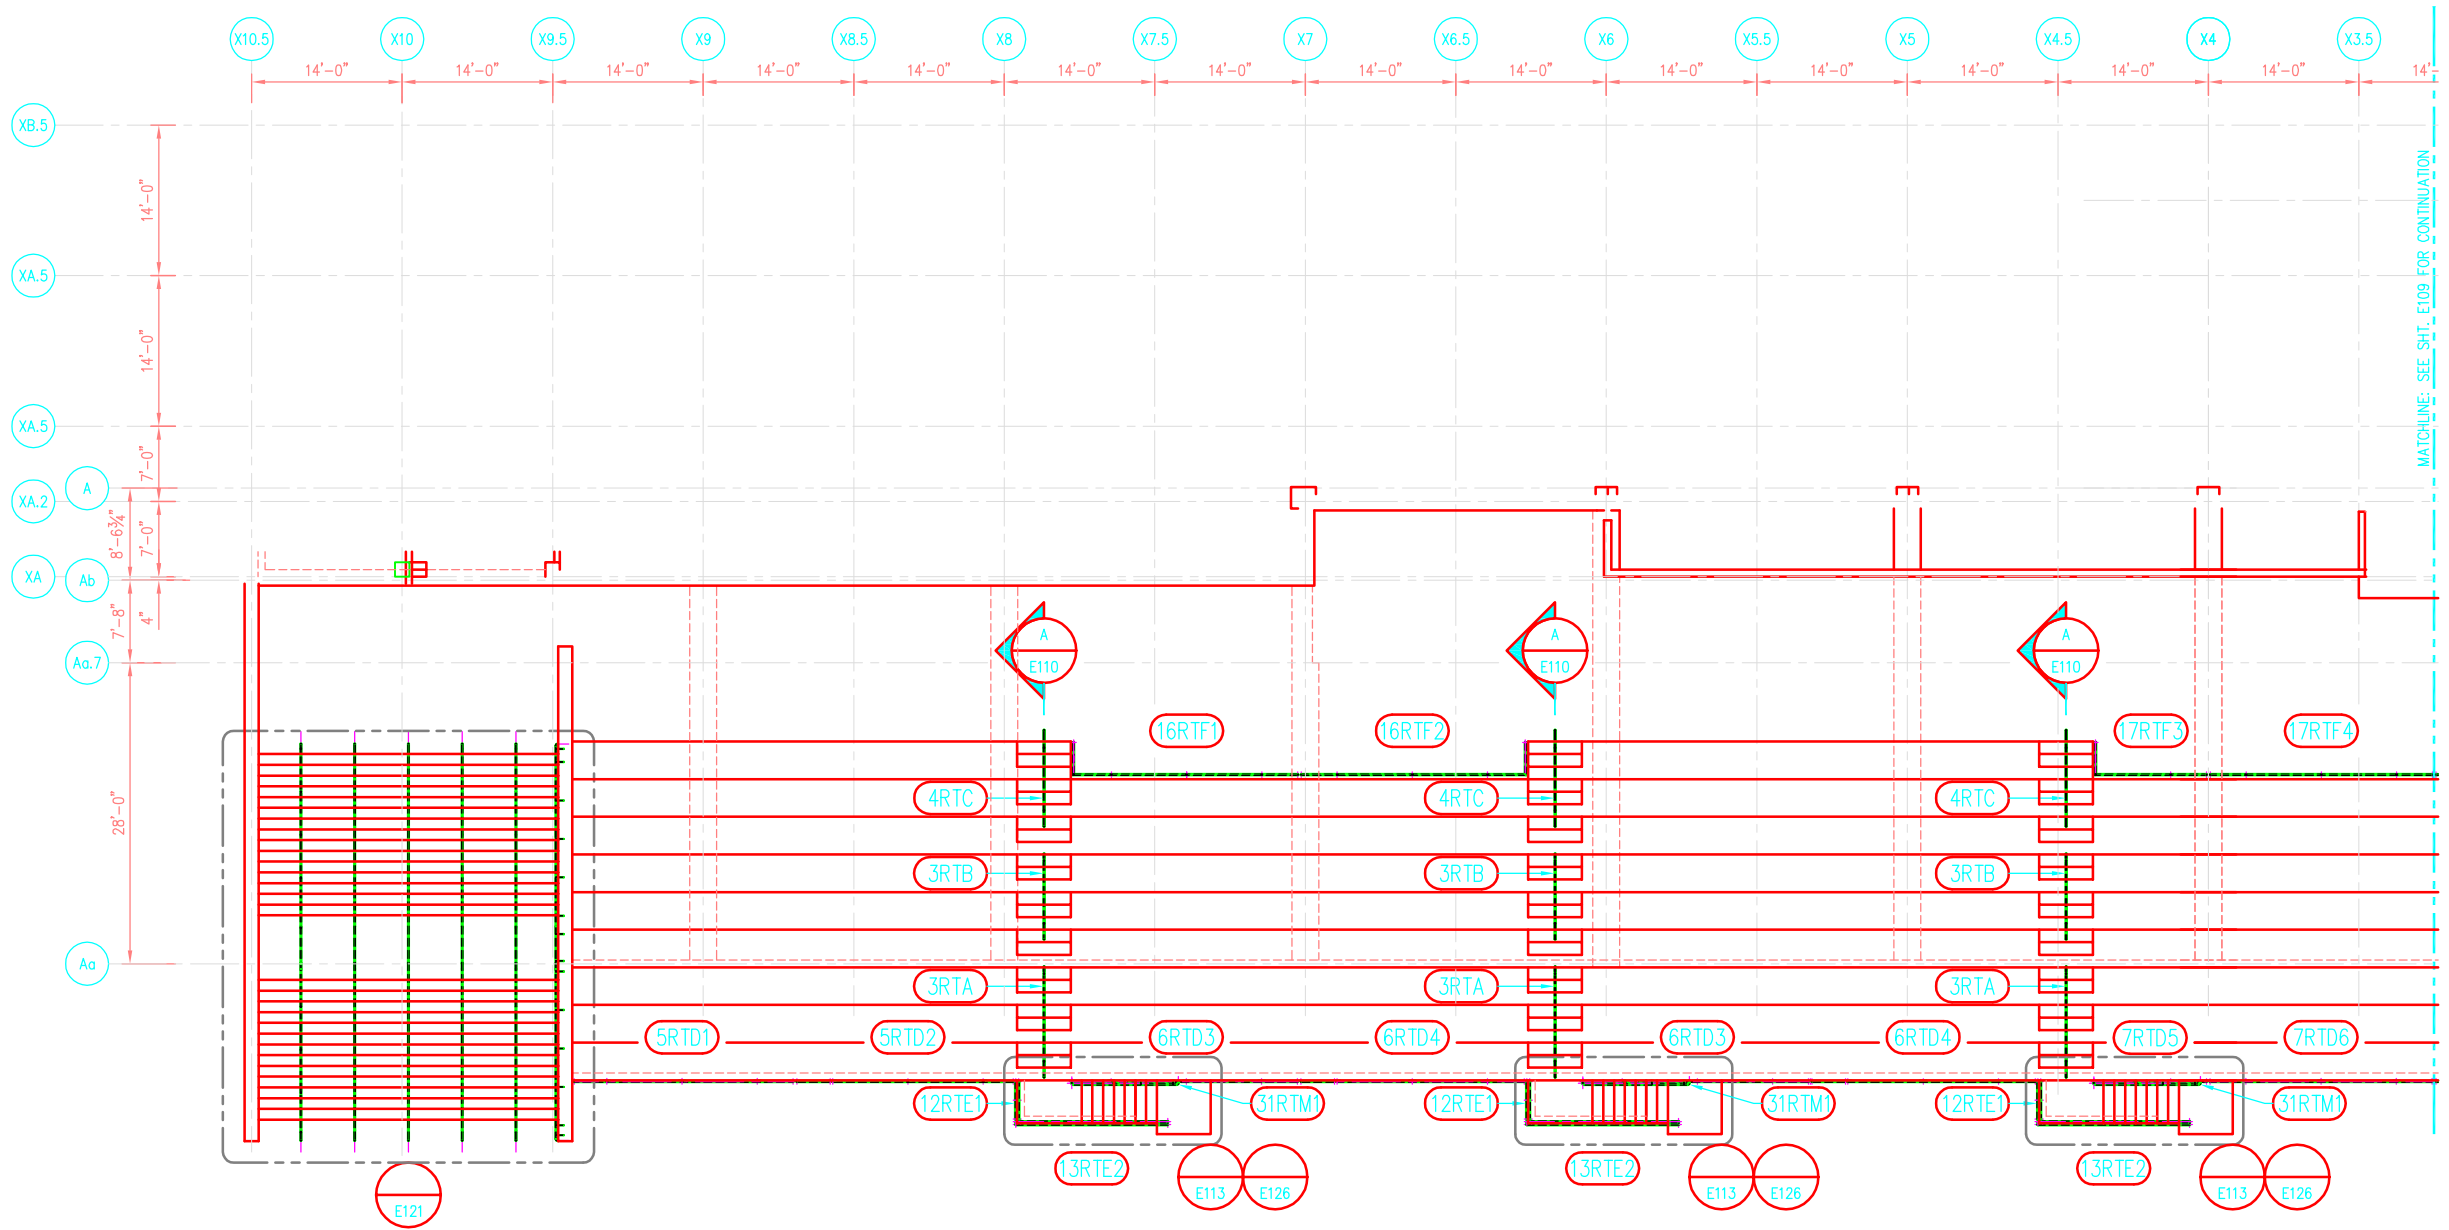

KEYPLAN

E1XX ERECTION DRAWING
XXRTXX SHOP DRAWING

N **HANDRAIL AND RAILING PLAN-NORTH**
 RE: SHT. A1.03 & A1.04

MATCHLINE: SEE SHT. E109 FOR CONTINUATION

DATE:	
REV:	
REVISION DESCRIPTION:	
DRAWING TITLE:	HANDRAIL AND RAILING GENERAL ARRANGEMENT NORTH PLAN
PROJECT:	UNIVERSITY ATHLETIC STADIUM STRUCTURAL STEEL HANDRAILS AND RAILINGS
DRAWN:	A.LANDT
DESIGNED:	A.LANDT
CLIENT:	05/04/09
DATE:	303-791-1622
SCALE:	1/8" = 1'-0"
DRAWING NO.:	E108
OF	
ANDY'S BEST CAD	9715 S. MERIBULA ST. LITTLETON, CO 80130 303-791-1622 WWW.ANDYSBESTCAD.COM

