


©2009 ANDY'S BEST CAD. ALL RIGHTS RESERVED. THIS DRAWING IS THE PROPERTY OF ANDY'S BEST CAD AND IS PROTECTED BY COPYRIGHT LAWS OF THE UNITED STATES OF AMERICA. ANY UNAUTHORIZED USE OF THE INFORMATION CONTAINED HEREIN OR PART THEREOF IS STRICTLY PROHIBITED. RECEIPT OR POSSESSION THEREOF DOES NOT CONVEY OR TRANSFER ANY RIGHT TO MAKE, COPY, MANUFACTURE AND/OR SELL EITHER THE DRAWING OR THE ITEMS SHOWN THEREON.

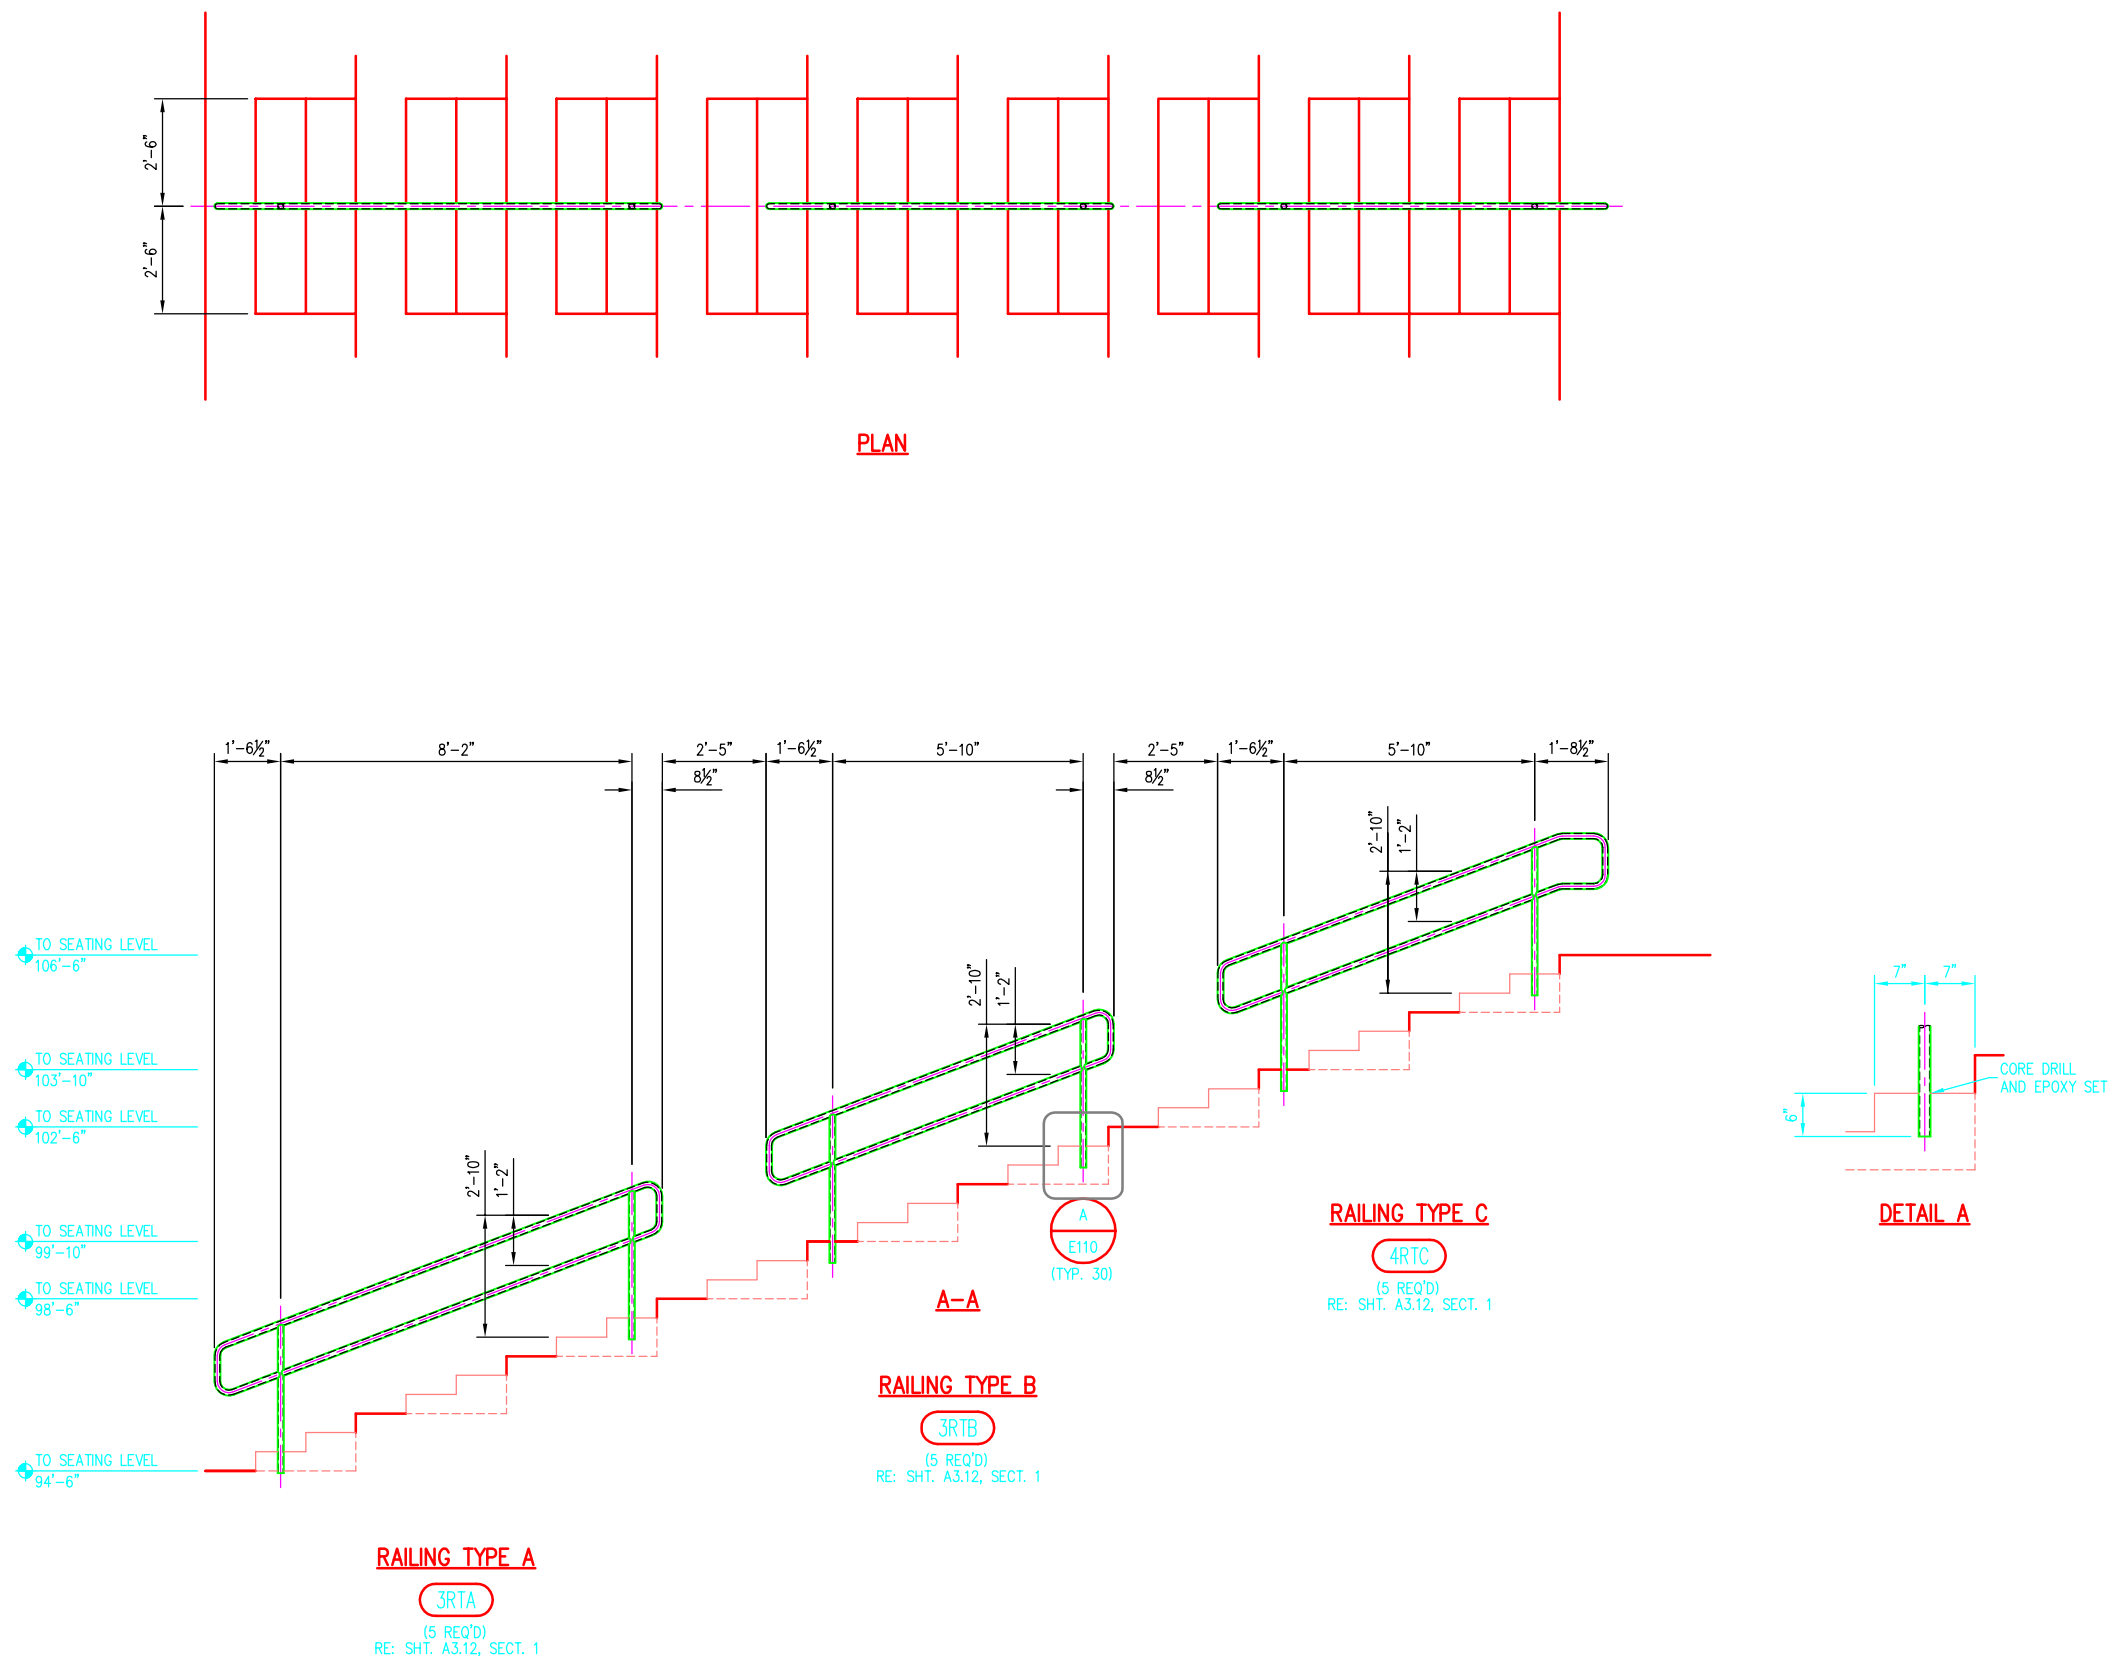

REV.	REVISION DESCRIPTION	DATE

ANDY'S BEST CAD
 9715 S. MERIBULA ST.
 LITTLETON, CO 80130
 303-791-1622
 WWW.ANDYSBESTCAD.COM

DRAWN: A.LANDT
 DESIGNED: A.LANDT
 CLIENT: 05/04/09
 DATE: 1/2"=1'-0"
 SCALE:

UNIVERSITY
 ATHLETIC STADIUM
 STRUCTURAL STEEL
 HANDRAILS AND RAILINGS

DRAWING TITLE:
 TYPE A THRU C
 RAILING ERECTION



DRAWING NO.:
 E110
 OF