

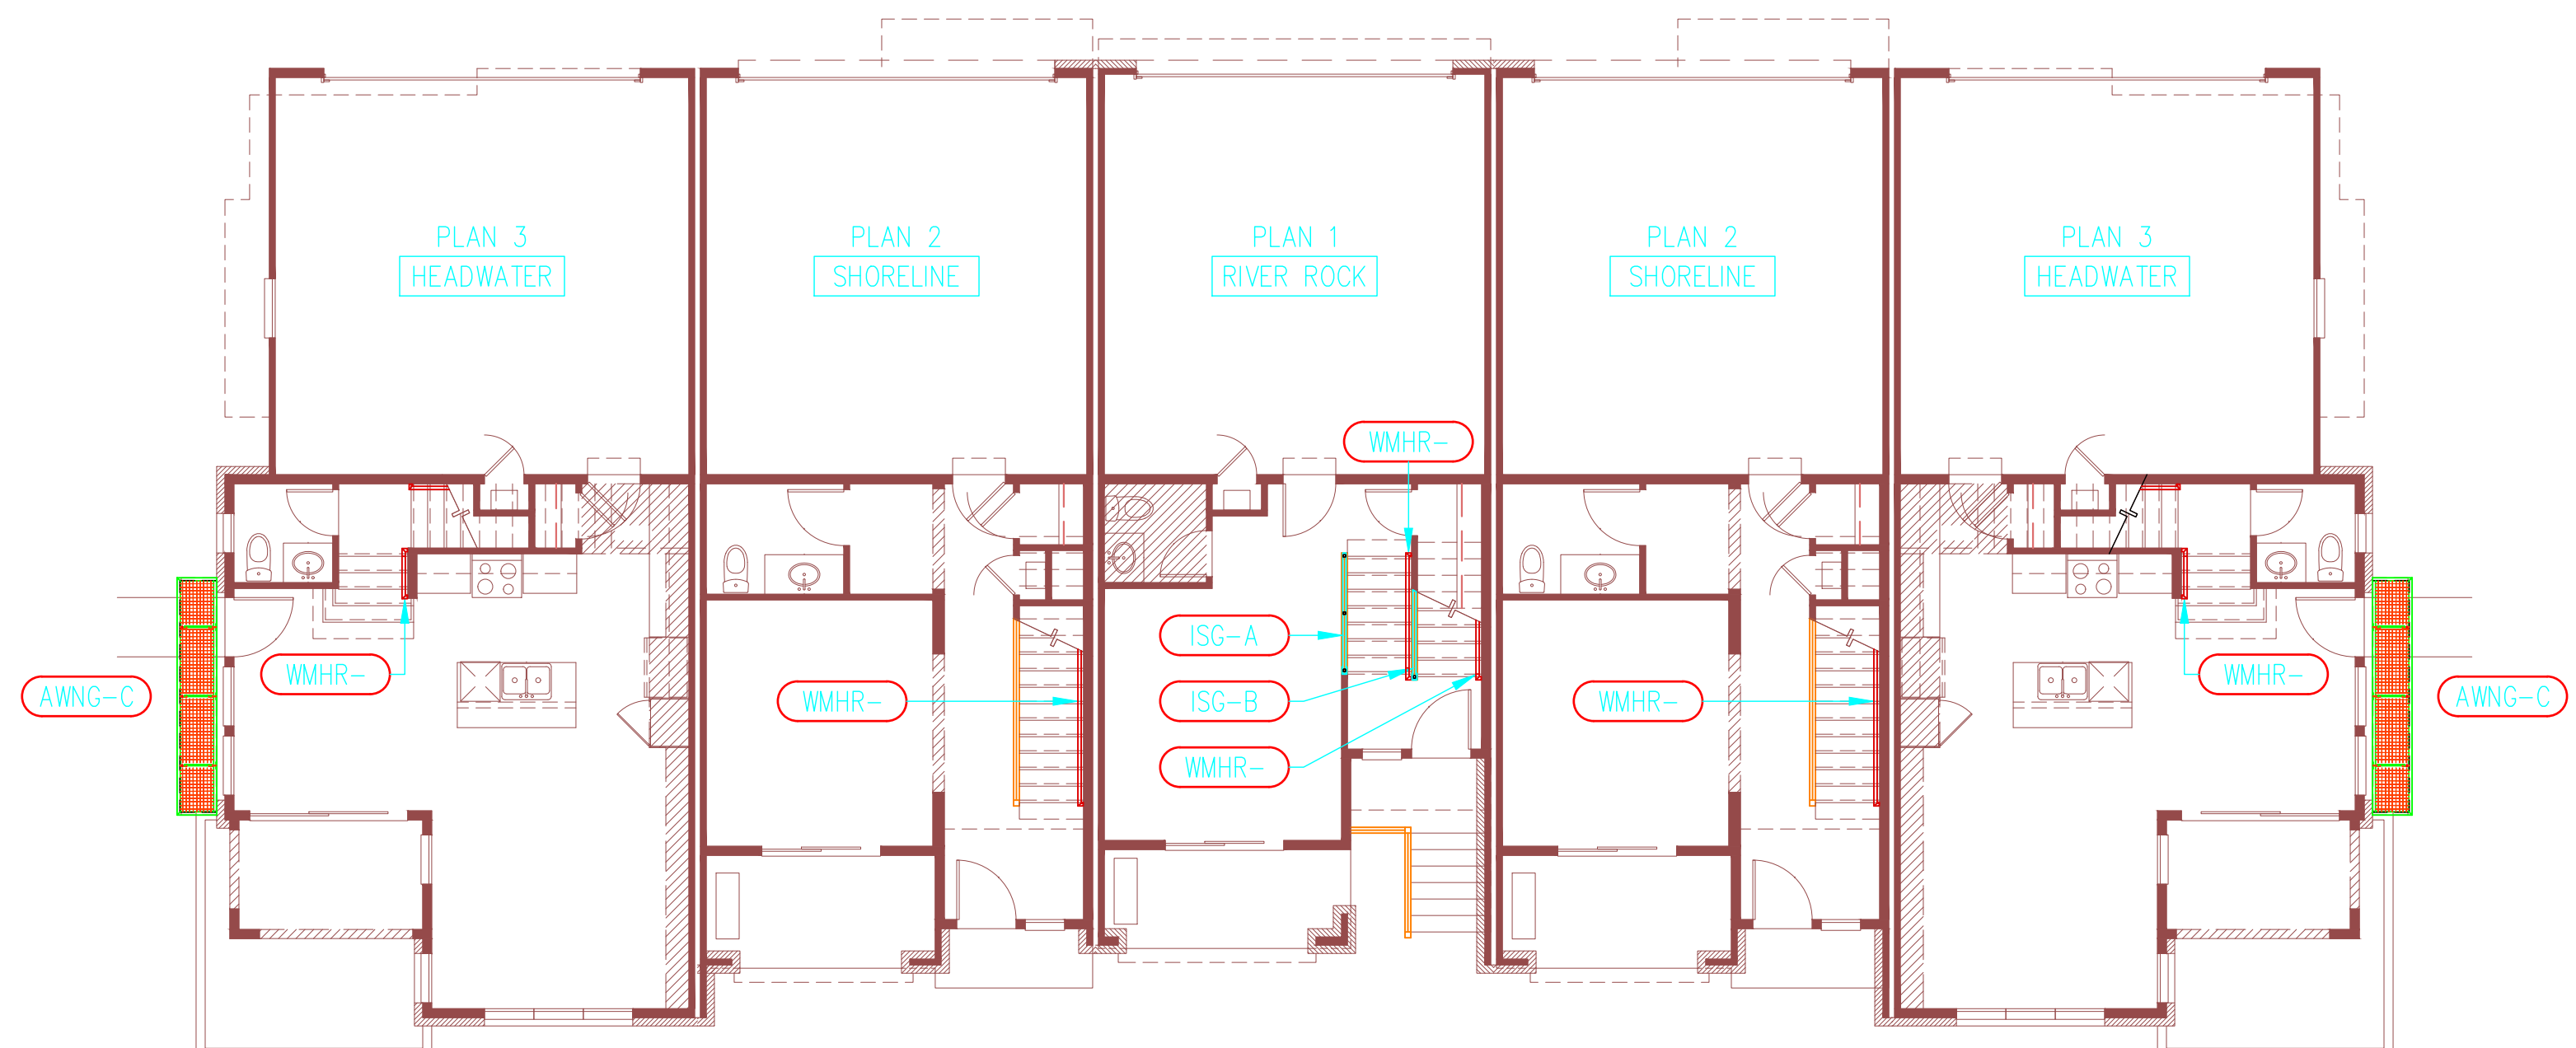
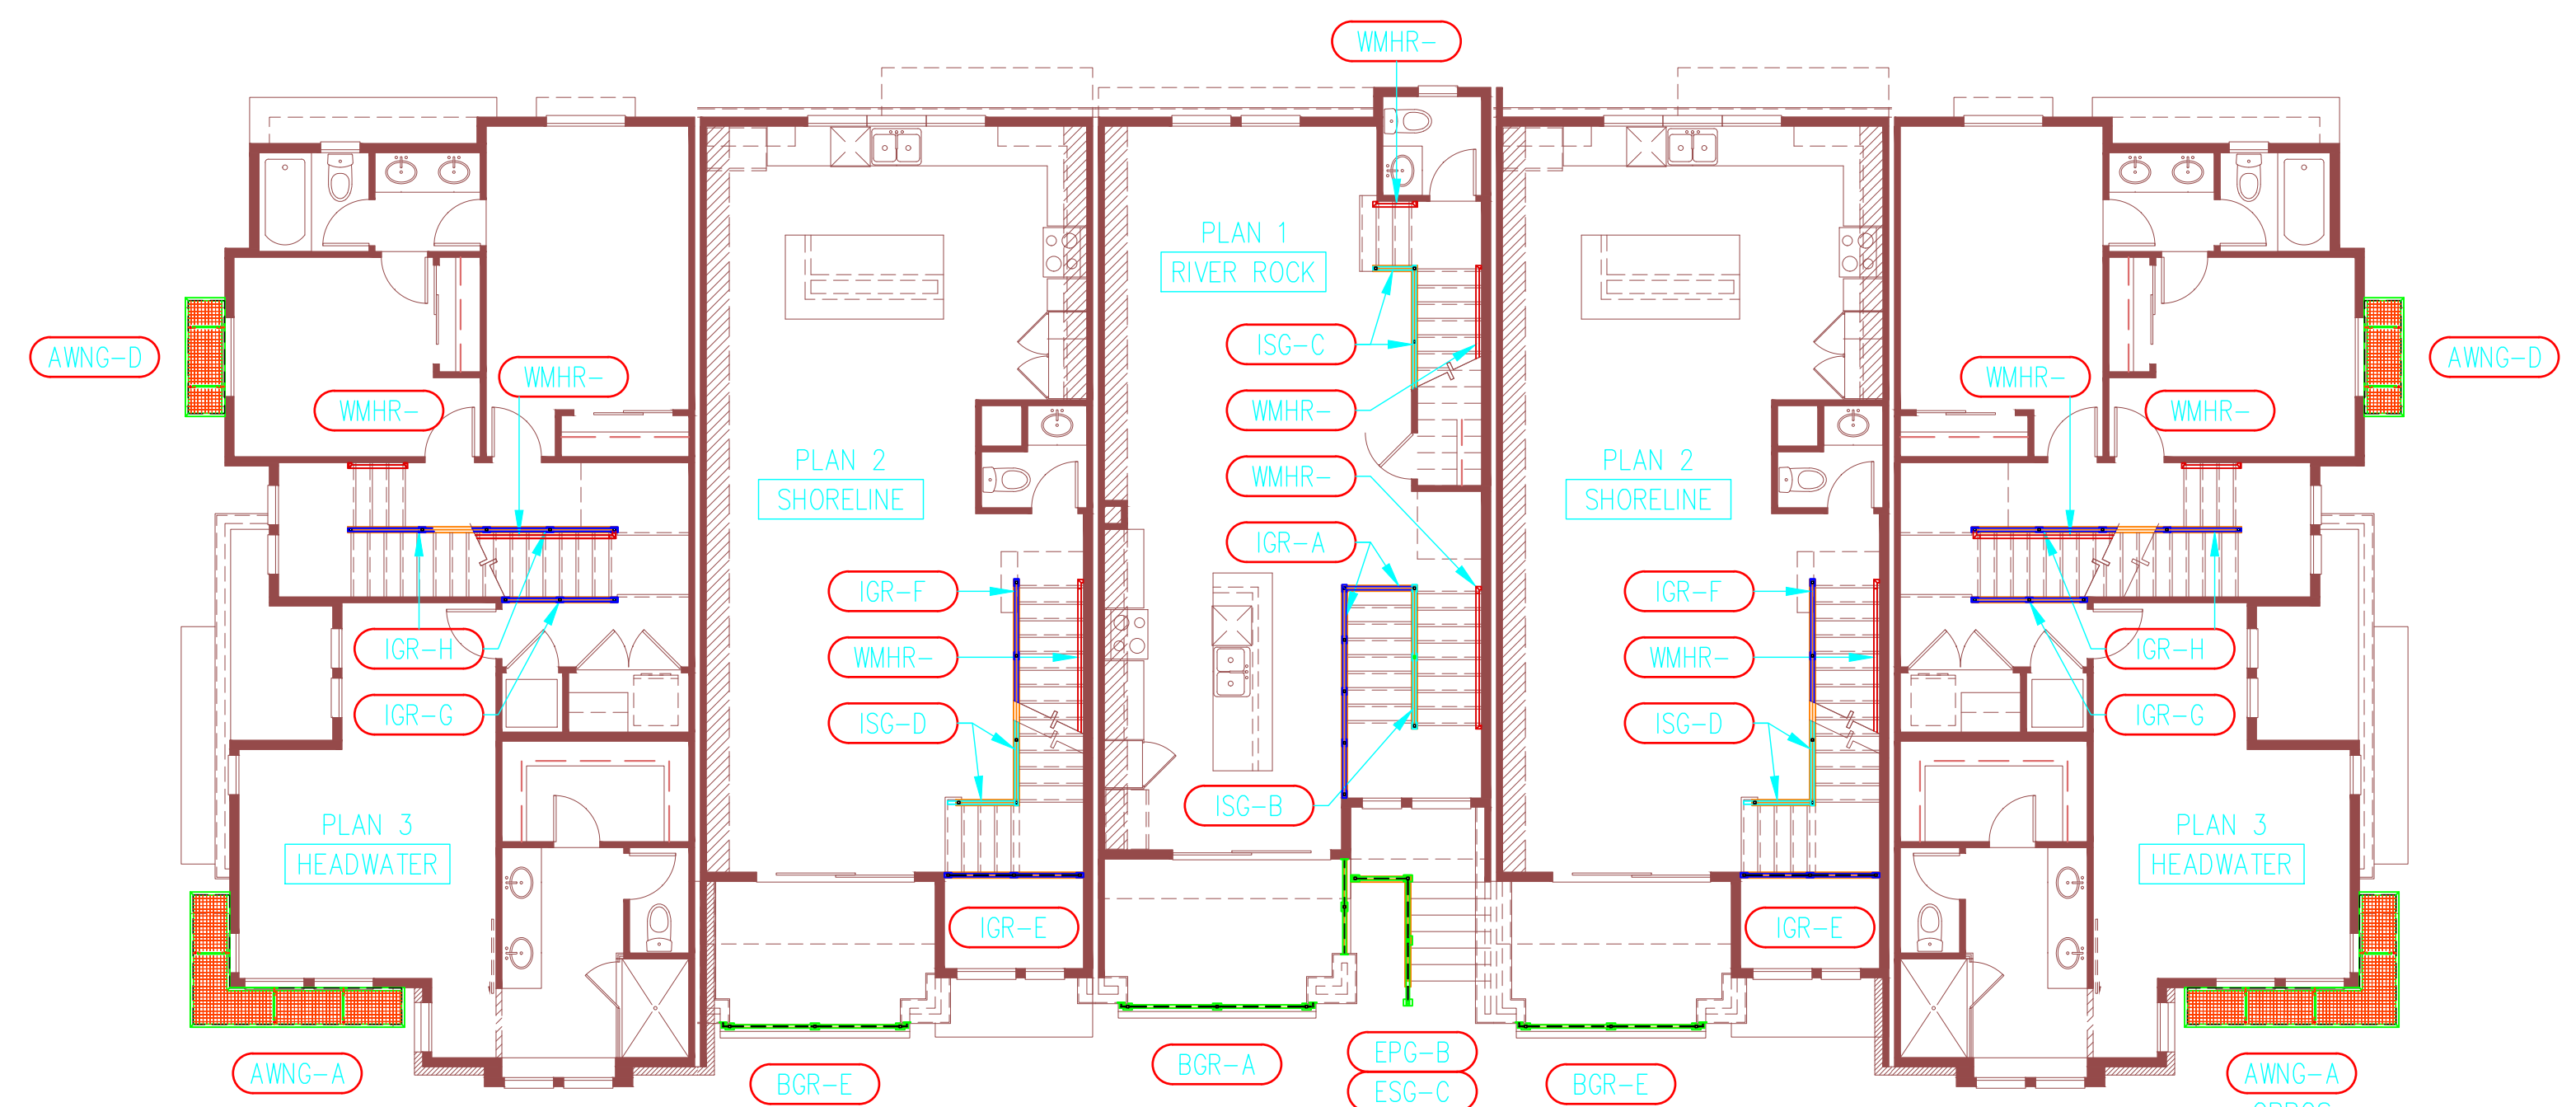


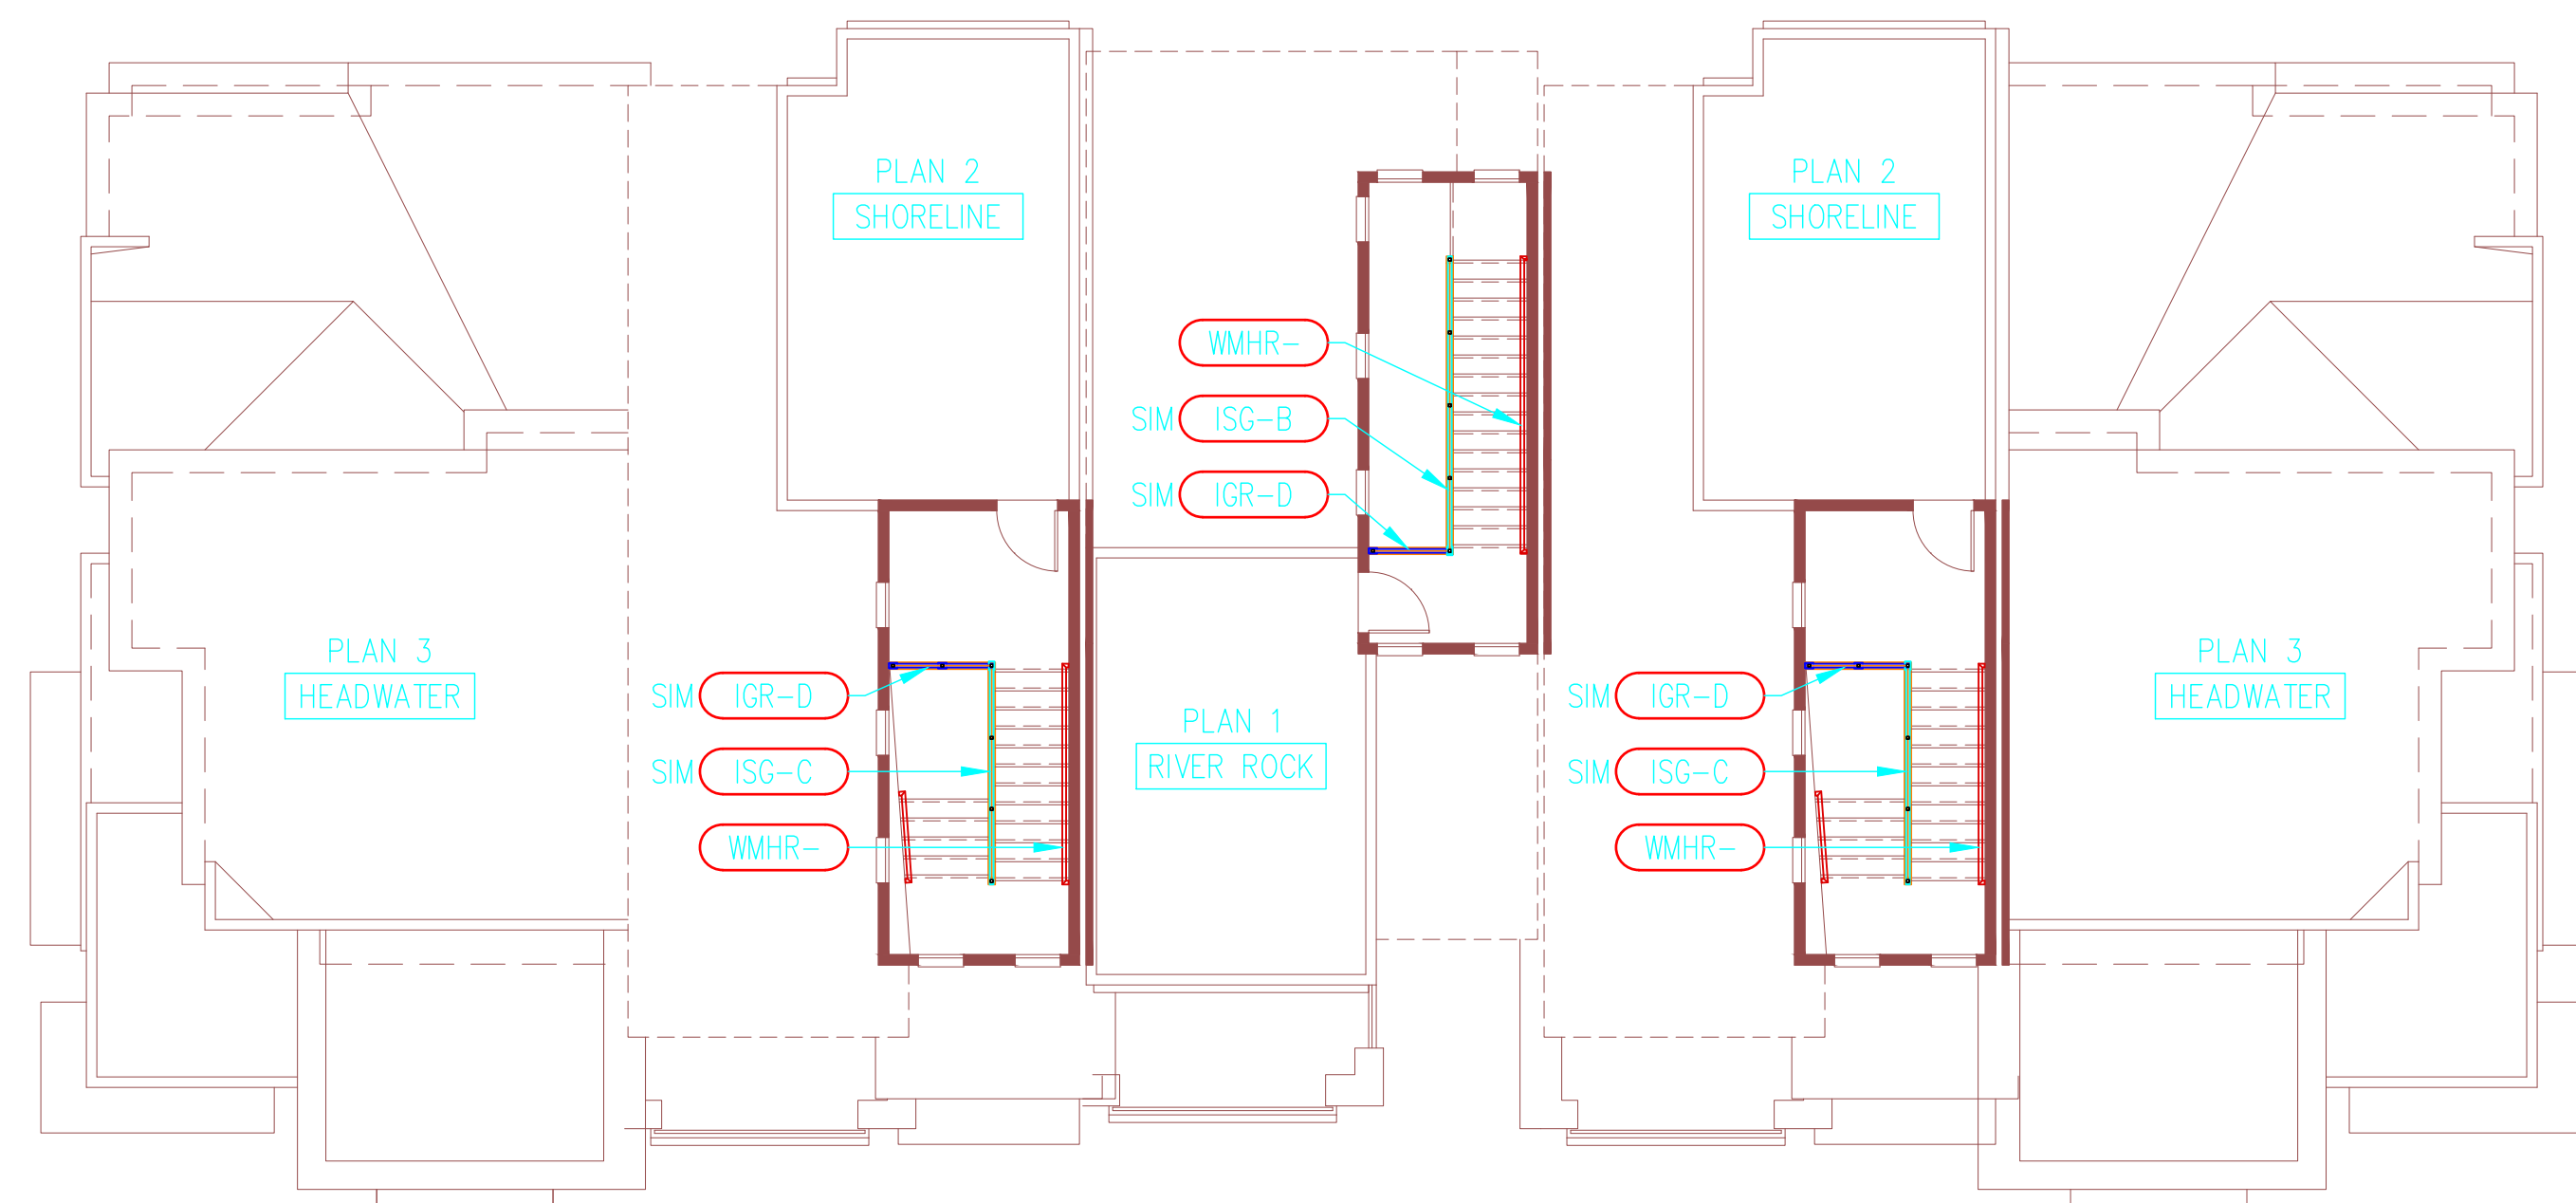

DALE:

REV: REVISION DESCRIPTION:

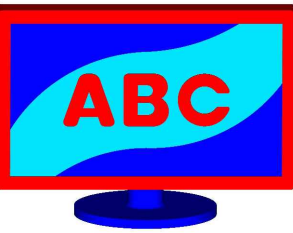

ANDY'S BEST CAD  
1323 CARLYLE PARK CIRCLE  
HIGHLANDS RANCH, CO 80129  
303-808-3352  
WWW.ANDYSBESTCAD.COM

DRAWN: ABC  
DESIGNED: ABC  
CLIENT:  
DATE: 12/01/87  
SCALE:

PROJECT: LUXURY TOWNHOMES  
LITTLETON, COLORADO  
ARCHITECTURAL METALS  
SHOP DRAWINGS

# BUILDING TYPE "D" AWNING, EXT & INT RAILING FLOOR KEYPLANS

DRAWING NO.:

F115

OF