


FRONT VIEW
LOOKING TOWARDS BUILDING

EXTERIOR DECKS FOR RESIDENCES 109, 209, 309

BILL OF MATERIAL					
MARK	QTY	DESCRIPTION	FT	IN	REMARKS
211DCK9	1	EXTERIOR DECKS NO. 9	-	-	
211C10J	1	C10J COLUMN	-	-	
211C10	1	HSS4x4x3/16	35	11 3/4	
202CEP-C10	1	C10 EMBED PLATE	-	-	SEE SHEET S202
211C10K	1	C10K COLUMN	-	-	
211C10	1	HSS4x4x3/16	35	11 3/4	
202CEP-C10	1	C10 EMBED PLATE	-	-	SEE SHEET S202
202CEP-C10-SP	3	C10 EMBED PLATE W/STUB POST	-	-	SEE SHEET S202
211B17A	1	HSS8x4x3/16	5	11 5/16	
211B17B	3	HSS8x4x3/16	6	2 1/2	
211B18A	2	HSS8x6x1/2	13	11	
211B18B	2	HSS8x6x1/2	13	10	
211B18C	4	HSS8x6x1/2	9	11	
211AG1	20	L3x3x3/8	0	6	
211AG2	4	L4x3 3/8x1/4	1	1	*FIELD VERIFY
211AG3	4	L4x3 3/8x1/4	7	10	*FIELD VERIFY
211AG4	4	L4x3 3/8x1/4	3	4	*FIELD VERIFY
211AG5	4	L4x3 3/8x1/4	4	2	*FIELD VERIFY
211AG6	4	L4x3 3/8x1/4	5	5	*FIELD VERIFY
211FB1	2	1/2"x3" FLAT BAR	12	9	
211FB2	2	1/2"x3" FLAT BAR	9	10	
1	40	3/8"Øx3 1/2" EXPANSION ANCHOR (SSTL); SIMPSON STRONG-BOLT 2			

ALL SIZES SHOWN ARE FOR FINISHED MATERIALS

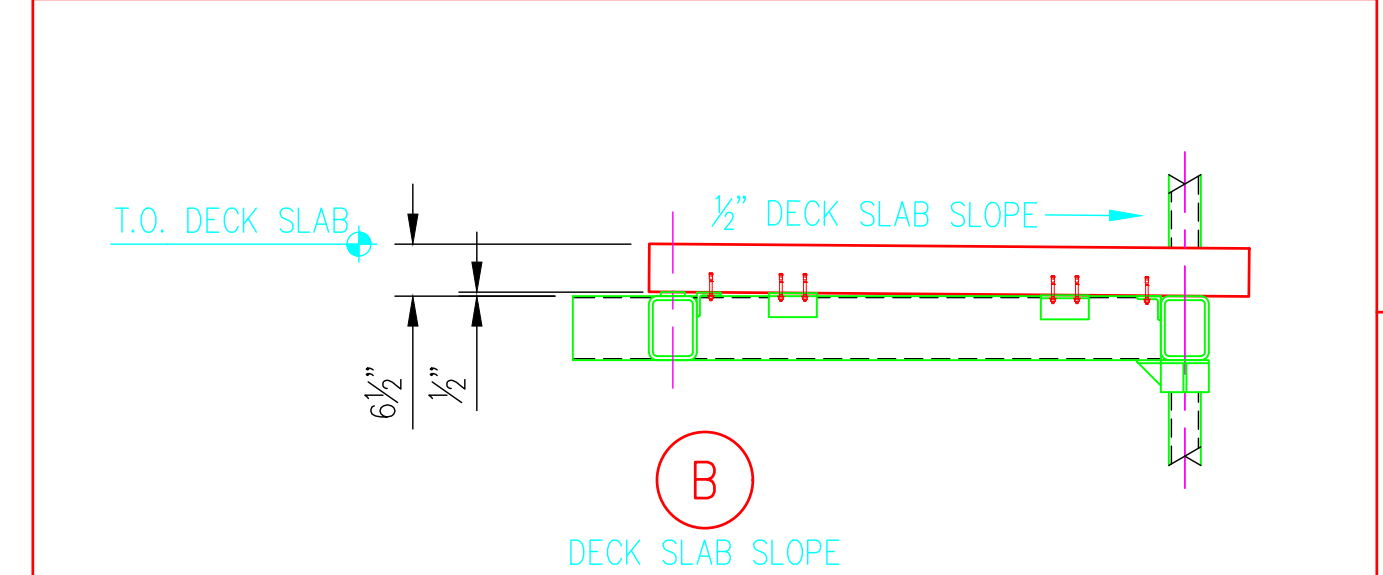


- FABRICATION & GENERAL NOTES**
1. STAGGER HOLES ON OPPOSITE SIDE PLATE TO ACCOMMODATE LEDGER LOK SCREW INSTALLATION.
 2. FIELD VERIFY & COORDINATE ANGLE LENGTHS AND INSTALLATION HEIGHT WITH BRICK VENEER, WHERE APPLICABLE.
 3. FIELD VERIFY ALL DIMENSIONS & ATTACHMENTS PRIOR TO FABRICATION & ERECTION.
 4. ALL FIELD WELDED CONNECTIONS SHALL BE CONTINUOUS, GROUND SMOOTH FOR FLUSH TRANSITIONS & PRIMER COATED. PROTECT EXISTING FINISHES DURING CONSTRUCTION.

MATERIAL, COATING & FABRICATION SPECIFICATIONS	
MATERIALS & FABRICATION	COATINGS
ROLLED W SHAPES: ASTM A992, 50 ksi	
ROLLED CHANNELS, ANGLES, PLATES, M SHAPES: ASTM A36, 36 ksi	
PIPES: ASTM A53, GR B, SCH 40, BLACK	
HSS TUBES: ASTM A500, GR B, 46 ksi	
HEADED ANCHOR STUDS: ASTM A108	
FASTENERS: ASTM 325-N HIGH STRENGTH	
SURFACE PREP:	
WELDING: AWS D1.1, AWS A5.1 CLASS E70XX-LOW HYDROGEN ELECTRODES	DO NOT SCALE DRAWINGS. ALL DIMENSIONS IN FT & IN UNLESS NOTED OTHERWISE.

DATE: _____

REVISION DESCRIPTION: _____

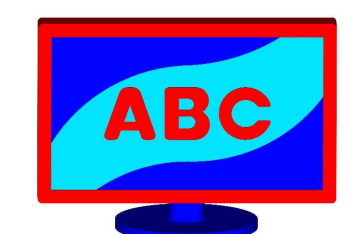

ANDY'S BEST CAD
1323 CARLYLE PARK CIRCLE
HIGHLANDS RANCH, CO 80129
303-808-3352
WWW.ANDYSBESTCAD.COM

DRAWN: ABC
DESIGNED: ABC
CLIENT: ABC
DATE: 12/06/21
SCALE: 1/2"=1'-0"

PROJECT: LUXURY CONDOMINIUMS DENVER, COLORADO STAIRCASE, DECK, EXT RAILING ARCH METALS SHOP DRAWINGS

DRAWING TITLE: EXTERIOR DECKS & C10J & C10K COLUMNS FOR RESIDENCES 109, 209, 309

DRAWING NO.: S211 or