
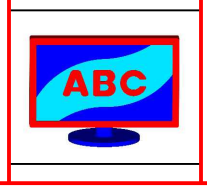


© 2022 ANDY'S BEST CAD. ALL RIGHTS RESERVED. THIS DRAWING IS THE PROPERTY OF ANDY'S BEST CAD AND IS PROTECTED BY COPYRIGHT LAWS OF THE UNITED STATES OF AMERICA. ANY UNAUTHORIZED USE OF THE INFORMATION CONTAINED HEREIN OR PART THEREOF IS STRICTLY PROHIBITED. RECEIPT OR POSSESSION THEREOF DOES NOT CONVEY OR TRANSFER ANY RIGHT TO MAKE, COPY, MANUFACTURE AND/OR SELL EITHER THE DRAWING OR THE ITEMS SHOWN THEREON.

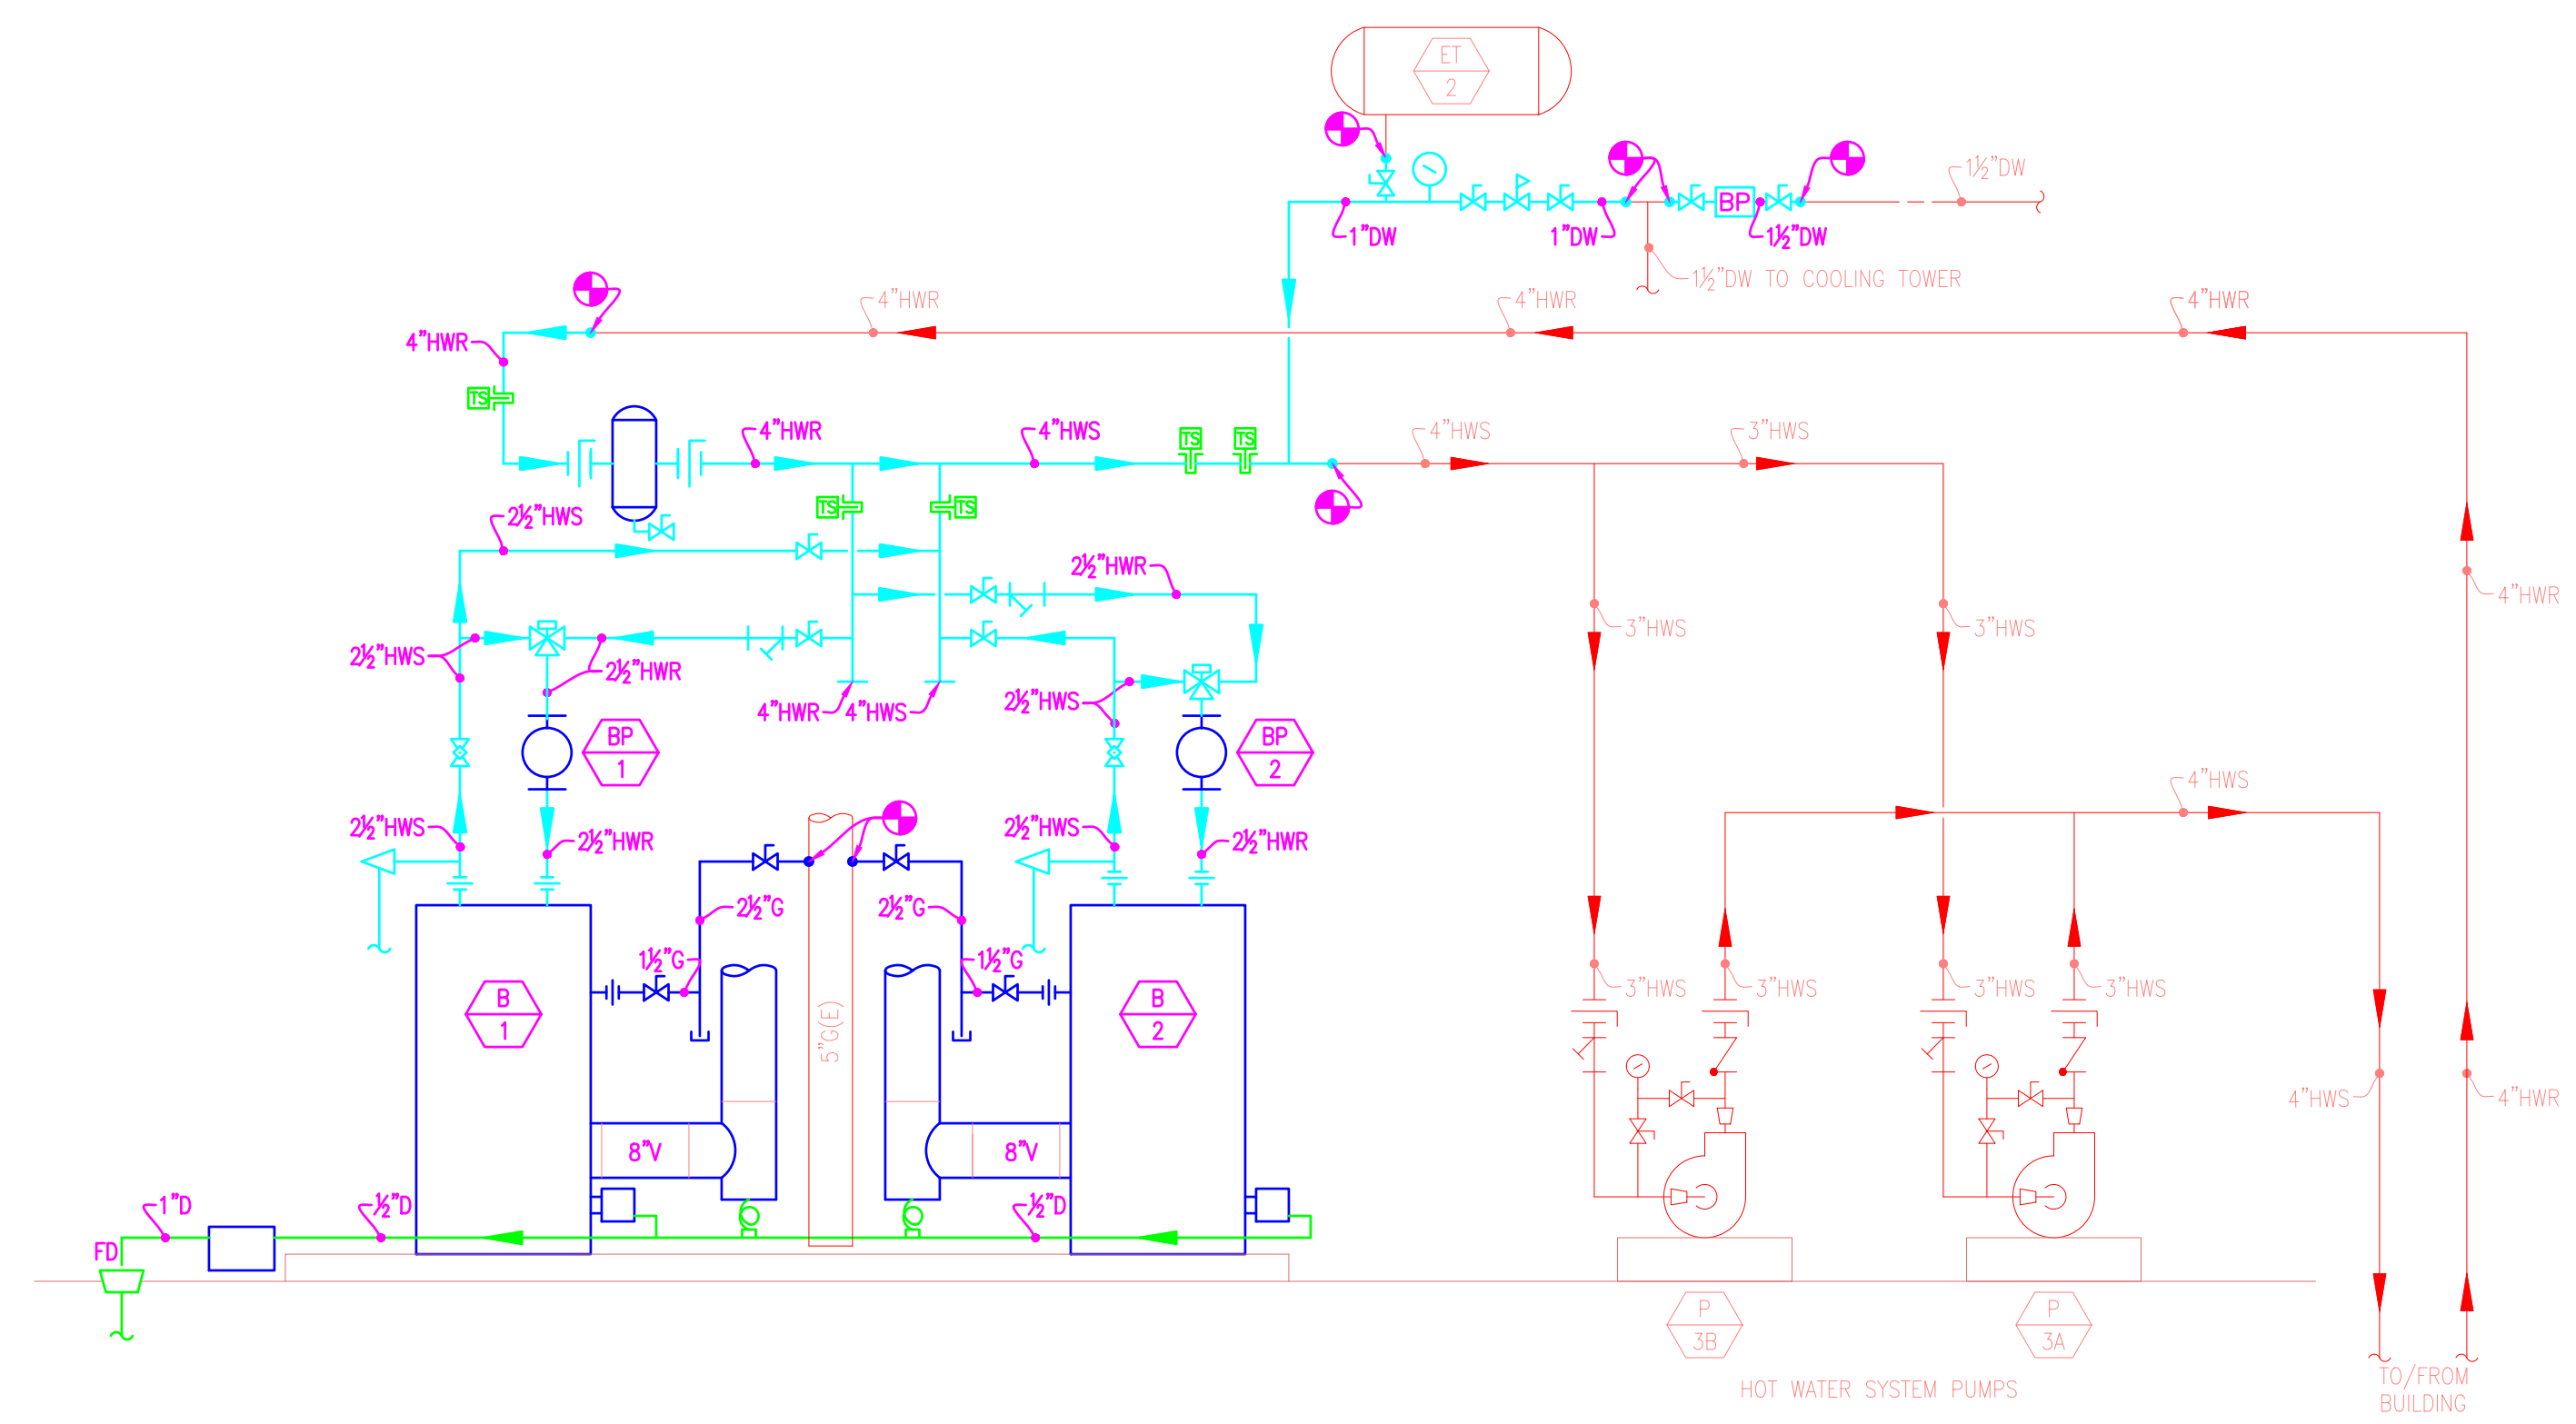

DRAWING NO:
M02
OF

DRAWING TITLE:
BOILER ROOM
PIPING
SCHEMATIC

PROJECT:
COMMERCIAL OFFICE BUILDING
BOILER REPLACEMENT
MECHANICAL
CONSTRUCTION DRAWINGS

DRAWN: ABC
DESIGNED:
CLIENT:
DATE: 03/10/22
SCALE: 3/8"=1'-0"

ANDY'S BEST CAD
1323 CARLYLE PARK CIRCLE
HIGHLANDS RANCH, CO 80129
303-808-3352
WWW.ANDYSBESTCAD.COM

ENGINEER'S STAMP

REV#	REVISION DESCRIPTION	DATE