



© 2022 ANDY'S BEST CAD. ALL RIGHTS RESERVED. THIS DRAWING IS THE PROPERTY OF ANDY'S BEST CAD AND IS PROTECTED BY COPYRIGHT LAWS OF THE UNITED STATES OF AMERICA. ANY UNAUTHORIZED USE OF THE INFORMATION CONTAINED HEREIN OR PART THEREOF IS STRICTLY PROHIBITED. RECEIPT OR POSSESSION THEREOF DOES NOT CONVEY OR TRANSFER ANY RIGHT TO MAKE, COPY, MANUFACTURE AND/OR SELL EITHER THE DRAWING OR THE ITEMS SHOWN THEREIN.

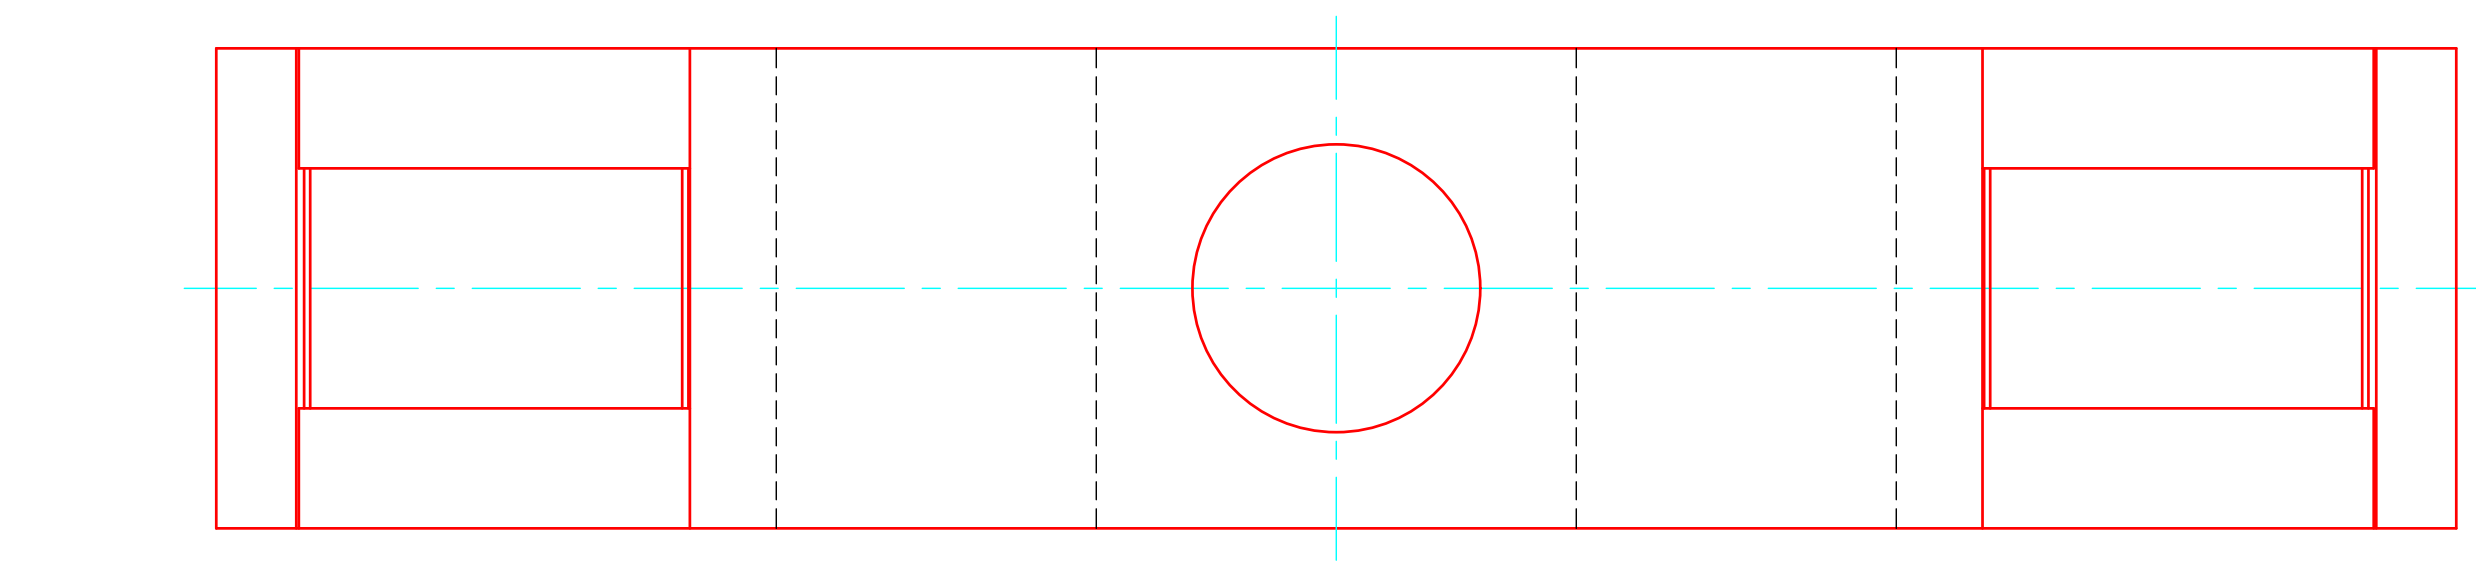


PLAN OF CAP

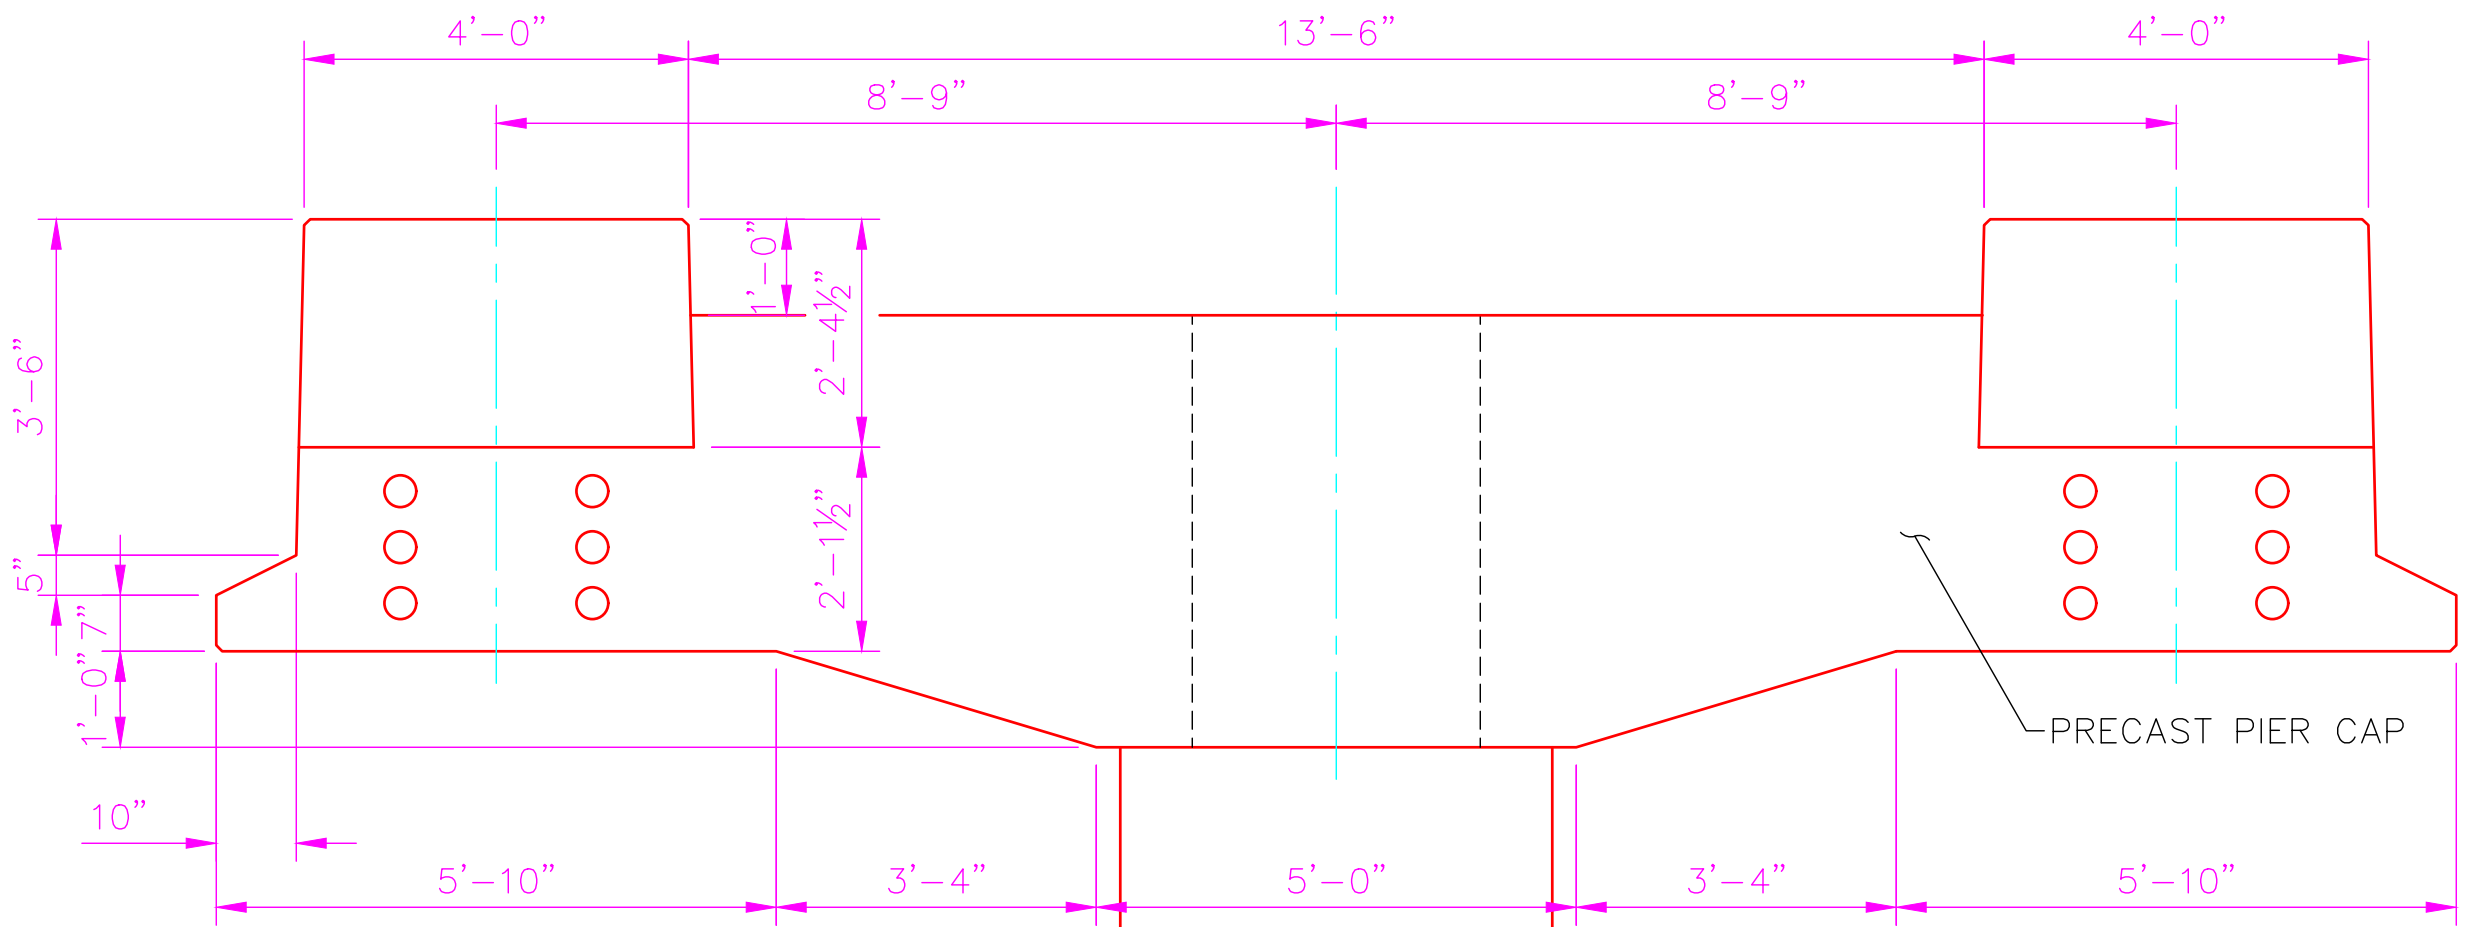


ELEVATION


TWIN TRACK PIER

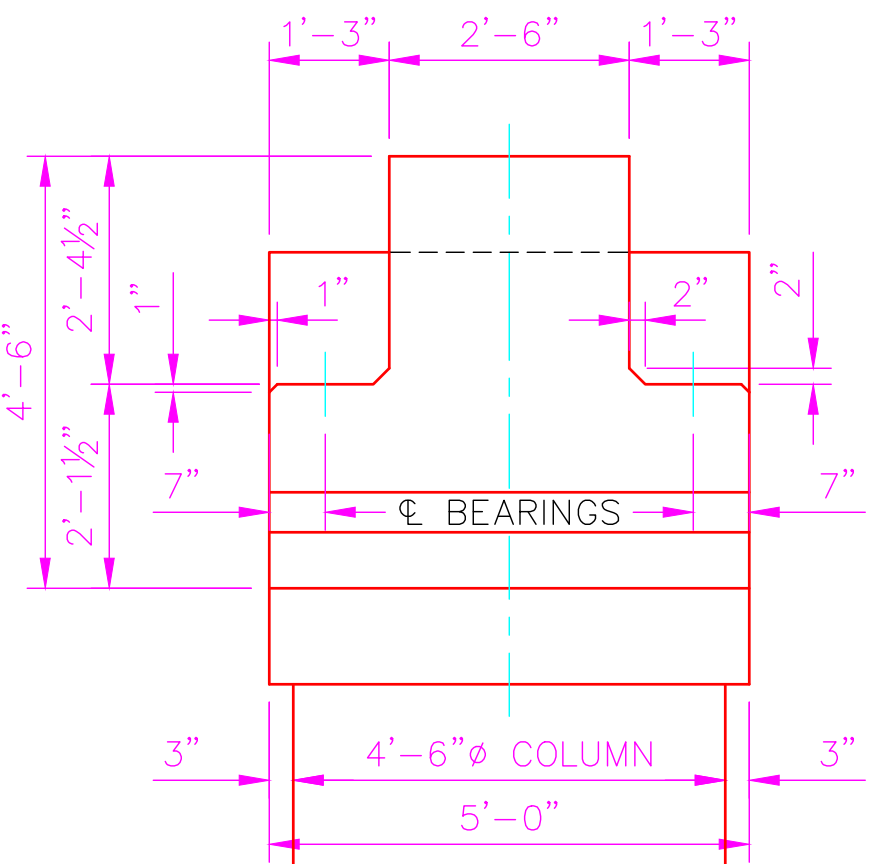

SIDE VIEW

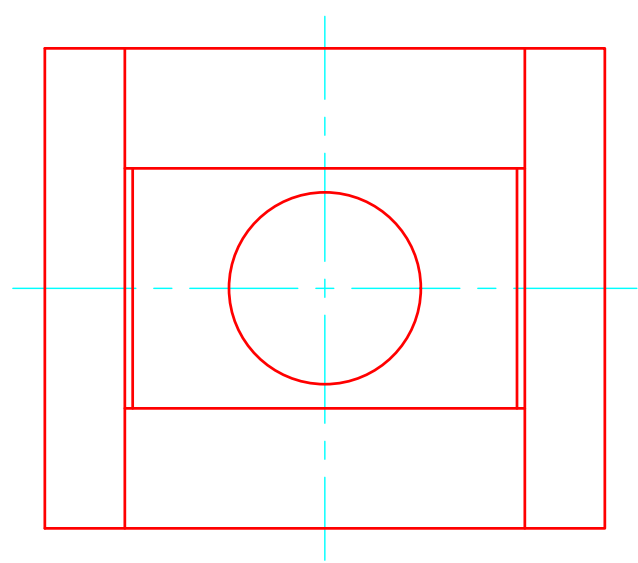


PLAN OF CAP

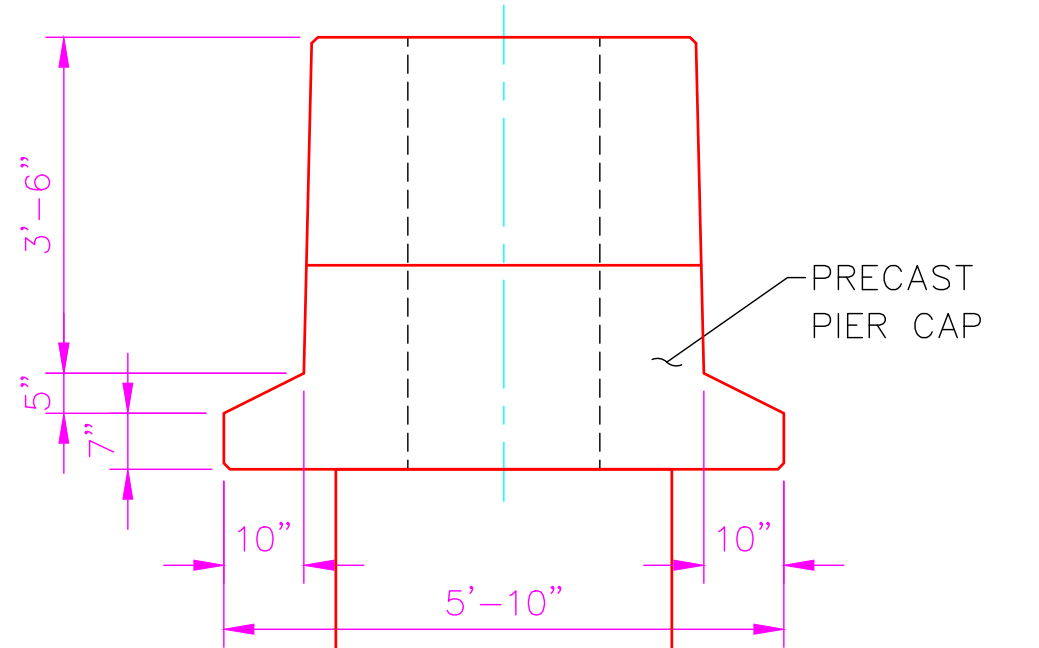

ELEVATION

SINGLE TRACK PIER

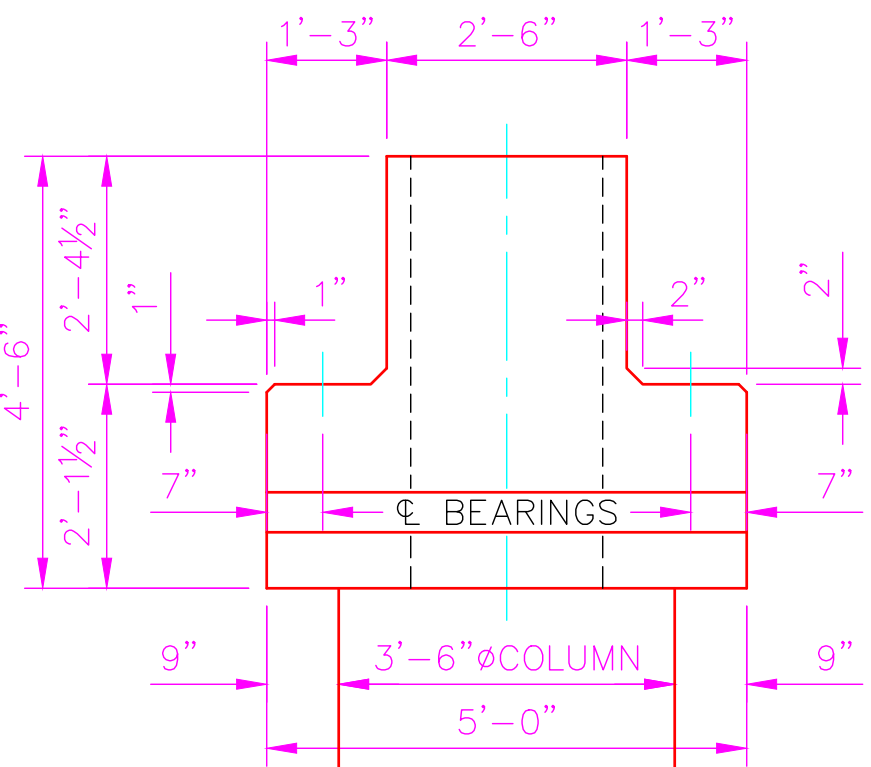

SIDE VIEW

DRAWING TITLE:

DETAILS
TYPICAL
GUIDEWAY PIERS

PROJECT:

ELEVATED GUIDEWAY
REINFORCED CONCRETE
ENGINEERING DRAWINGS

DRAWN: ABC


DESIGNED:

CLIENT:

DATE: 03/14/22

SCALE: AS SHOWN

ANDY'S BEST CAD
1323 CARLYLE PARK CIRCLE
HIGHLANDS RANCH, CO 80129
303-808-3352
WWW.ANDYSBESTCAD.COM

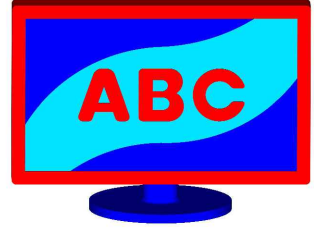

REV# REVISION DESCRIPTION:

DATE: