


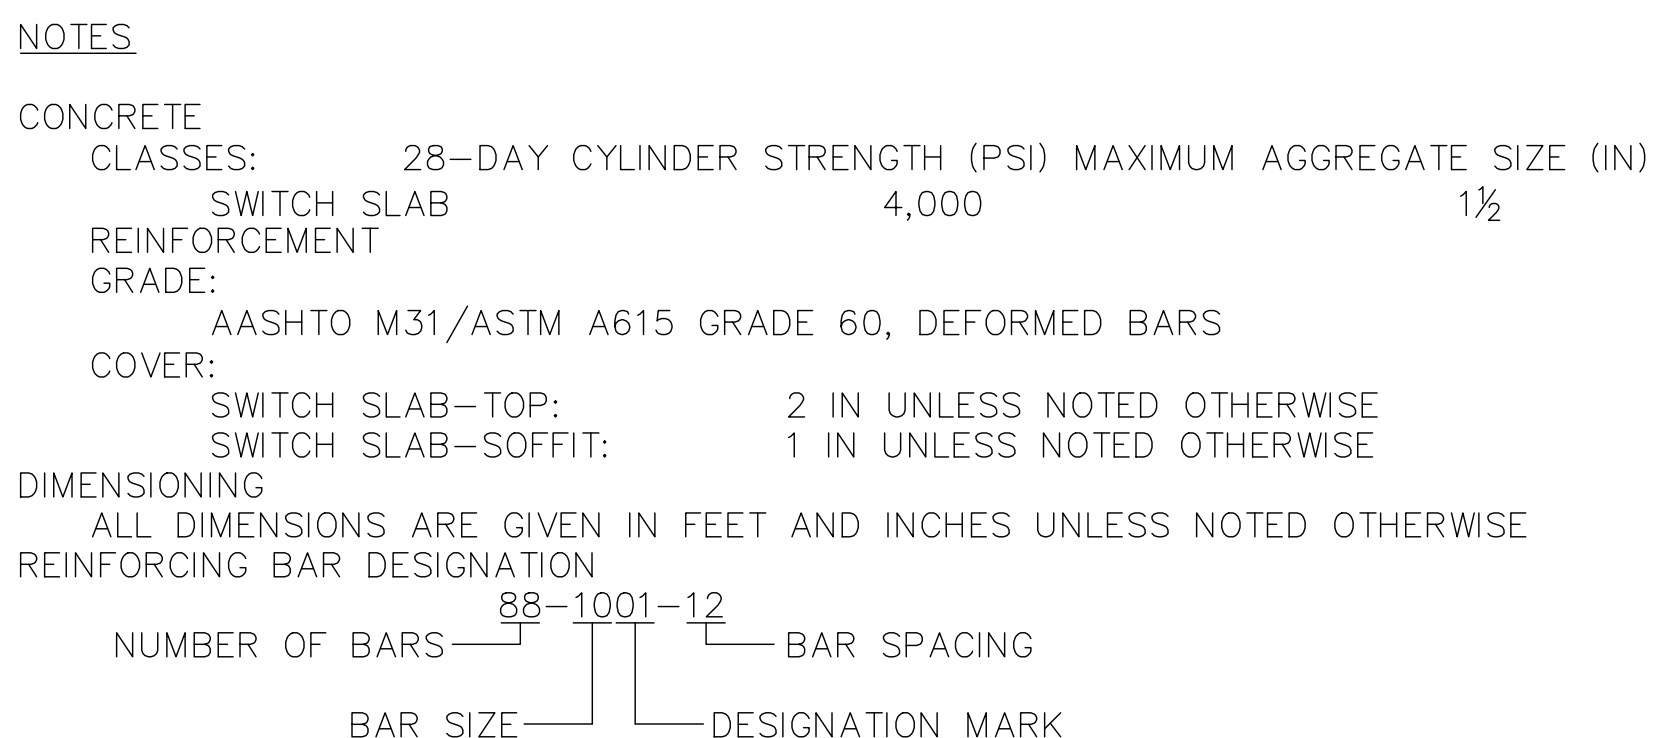

DRAWING TITLE: SWITCH SUPERSTRUCTURE DETAILS #3 DRAWING NO: RC104 OF	PROJECT: SWITCH SUPERSTRUCTURE REINFORCED CONCRETE ENGINEERING DRAWINGS	DRAWN: ABC DESIGNED: CLIENT: DATE: 03/14/22 SCALE: AS SHOWN	ANDY'S BEST CAD 1323 CARLYLE PARK CIRCLE HIGHLANDS RANCH, CO 80129 303-808-3352 WWW.ANDYSBESTCAD.COM		REV:	REVISION DESCRIPTION:	DATE: