

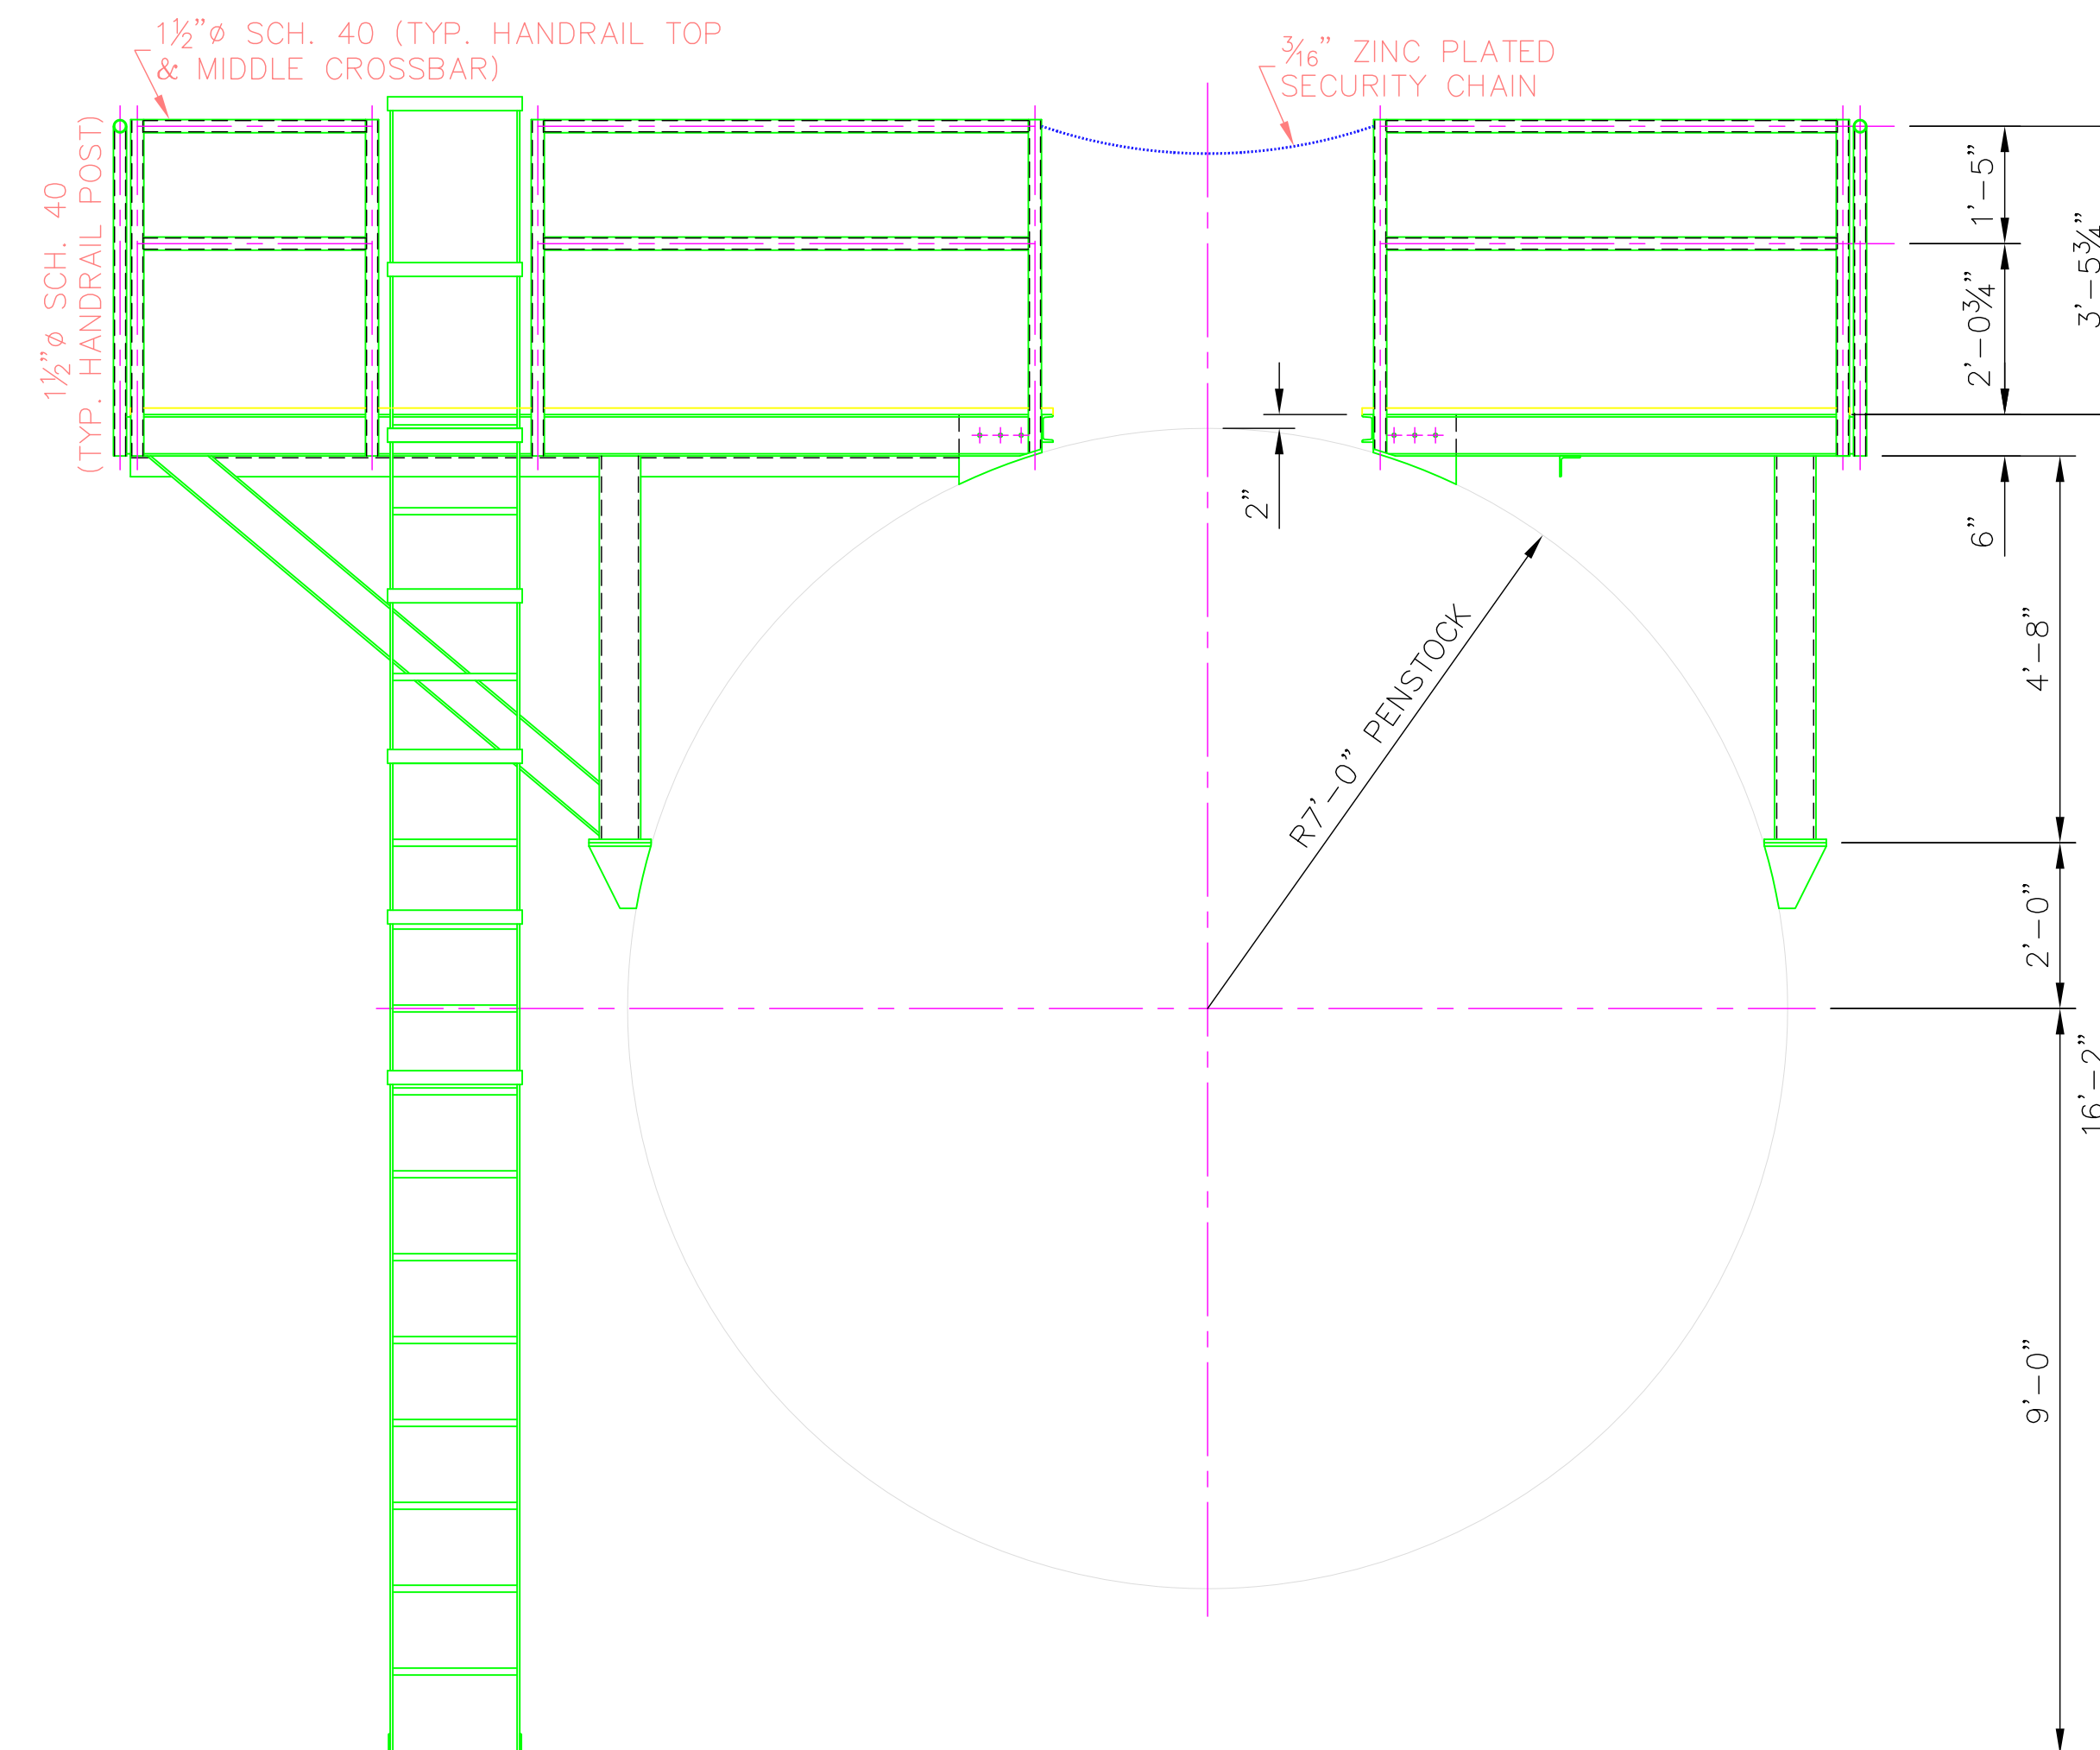


GRATING PLAN

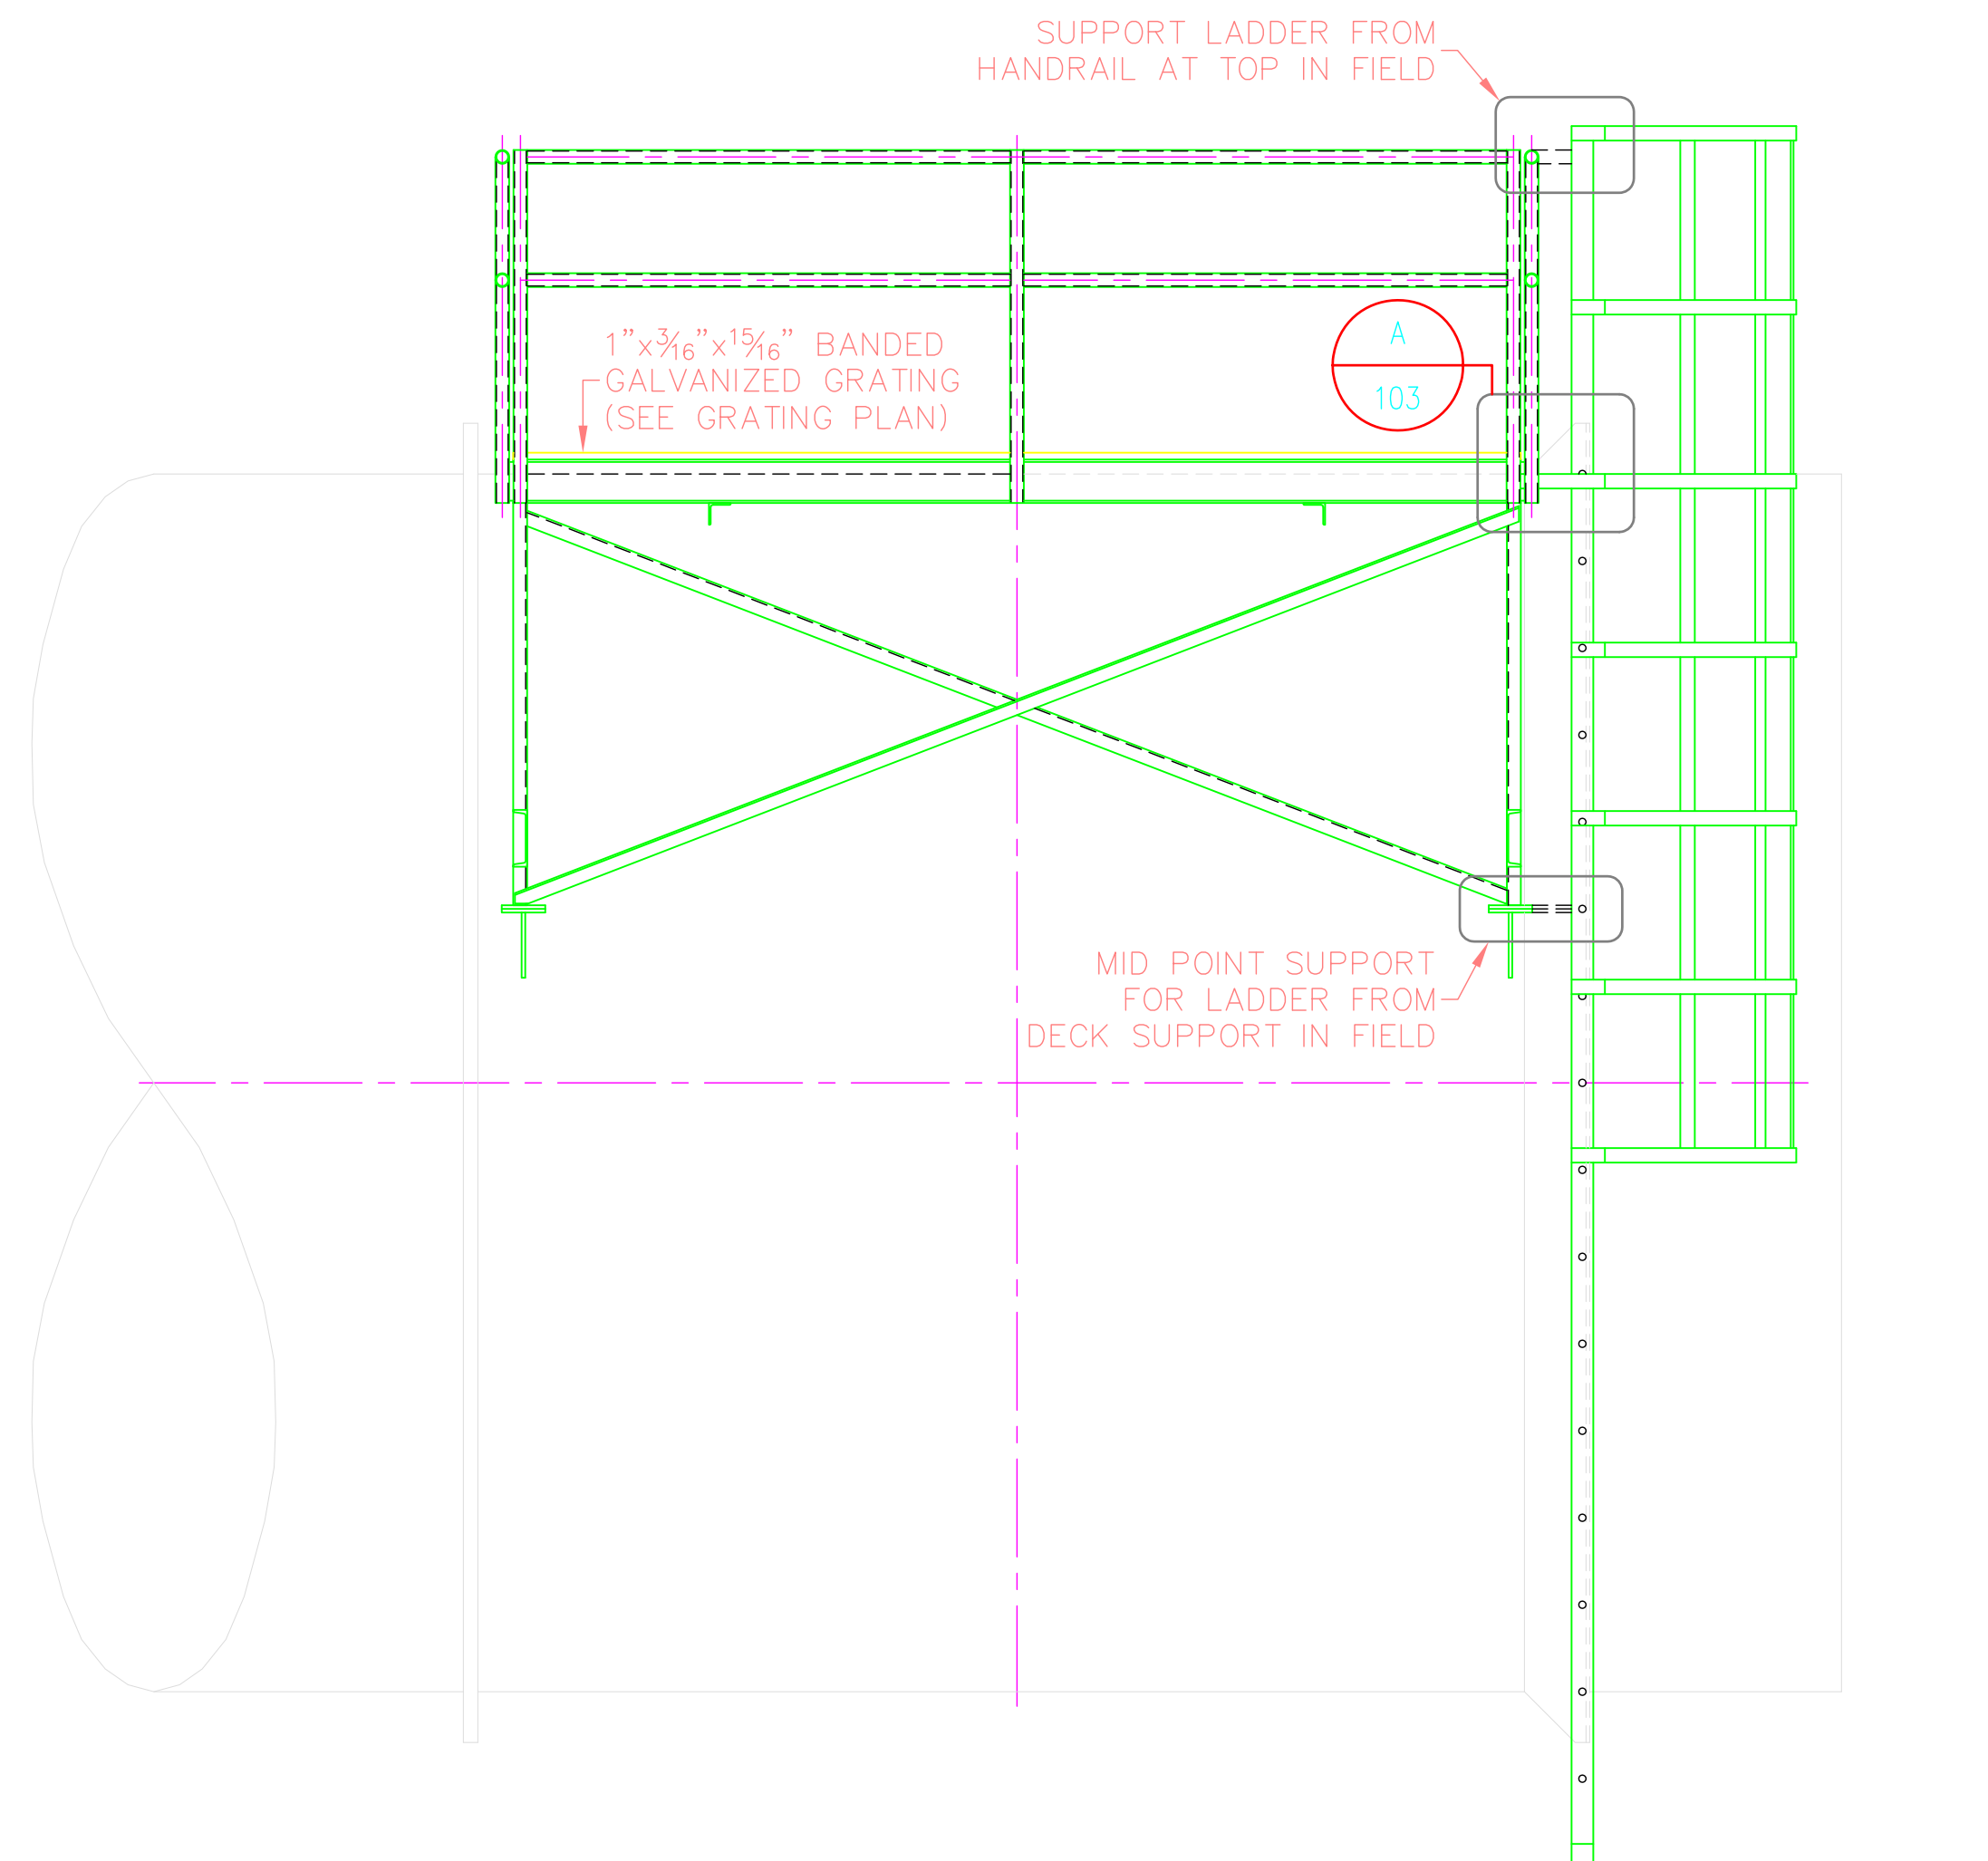

ABC NO: JOB NO. DATE: DATE

Andy's Best CAD
 9715 South Merimbula Street
 Littleton, Colorado 80130
 303-791-1622
 andysbestcad@yahoo.com
 www.andysbestcad.com

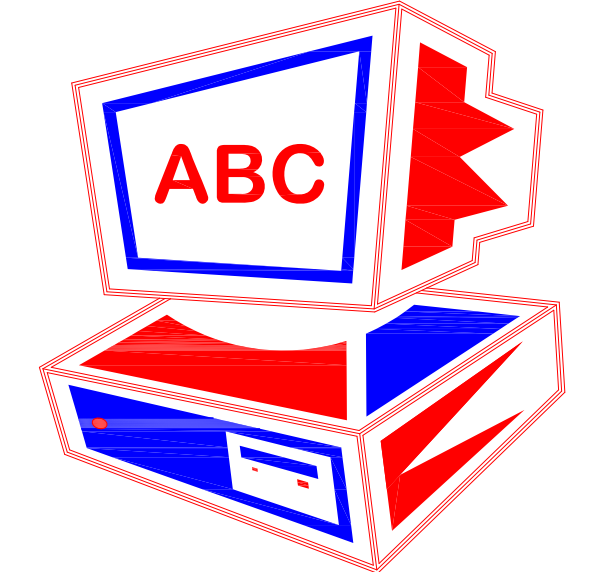

ISSUE:

NO:	DATE:	ISSUE:

DRAWN: ABC
 DESIGNED:
 CHECKED:
 CLIENT JOB NO.:
 DATE: 08/04/07
 FILE: ABC-S05-103

DRAWING TITLE:
**PENSTOCK VALVE
 HANDRAILS AND
 GRATING PLAN**

DRAWING NUMBER:
S05/103