


©2007 ANDY'S BEST CAD. ALL RIGHTS RESERVED. THIS DRAWING IS THE PROPERTY OF ANDY'S BEST CAD AND IS PROTECTED BY COPYRIGHT LAWS OF THE UNITED STATES OF AMERICA. ANY UNAUTHORIZED USE OF THE INFORMATION CONTAINED HEREIN OR PART THEREOF IS STRICTLY PROHIBITED. REPEAT OR POSSESSION THEREOF DOES NOT CONVEY OR TRANSFER ANY RIGHT TO MAKE, COPY, MANUFACTURE AND/OR SELL EITHER THE DRAWING OR THE ITEMS SHOWN THEREIN.

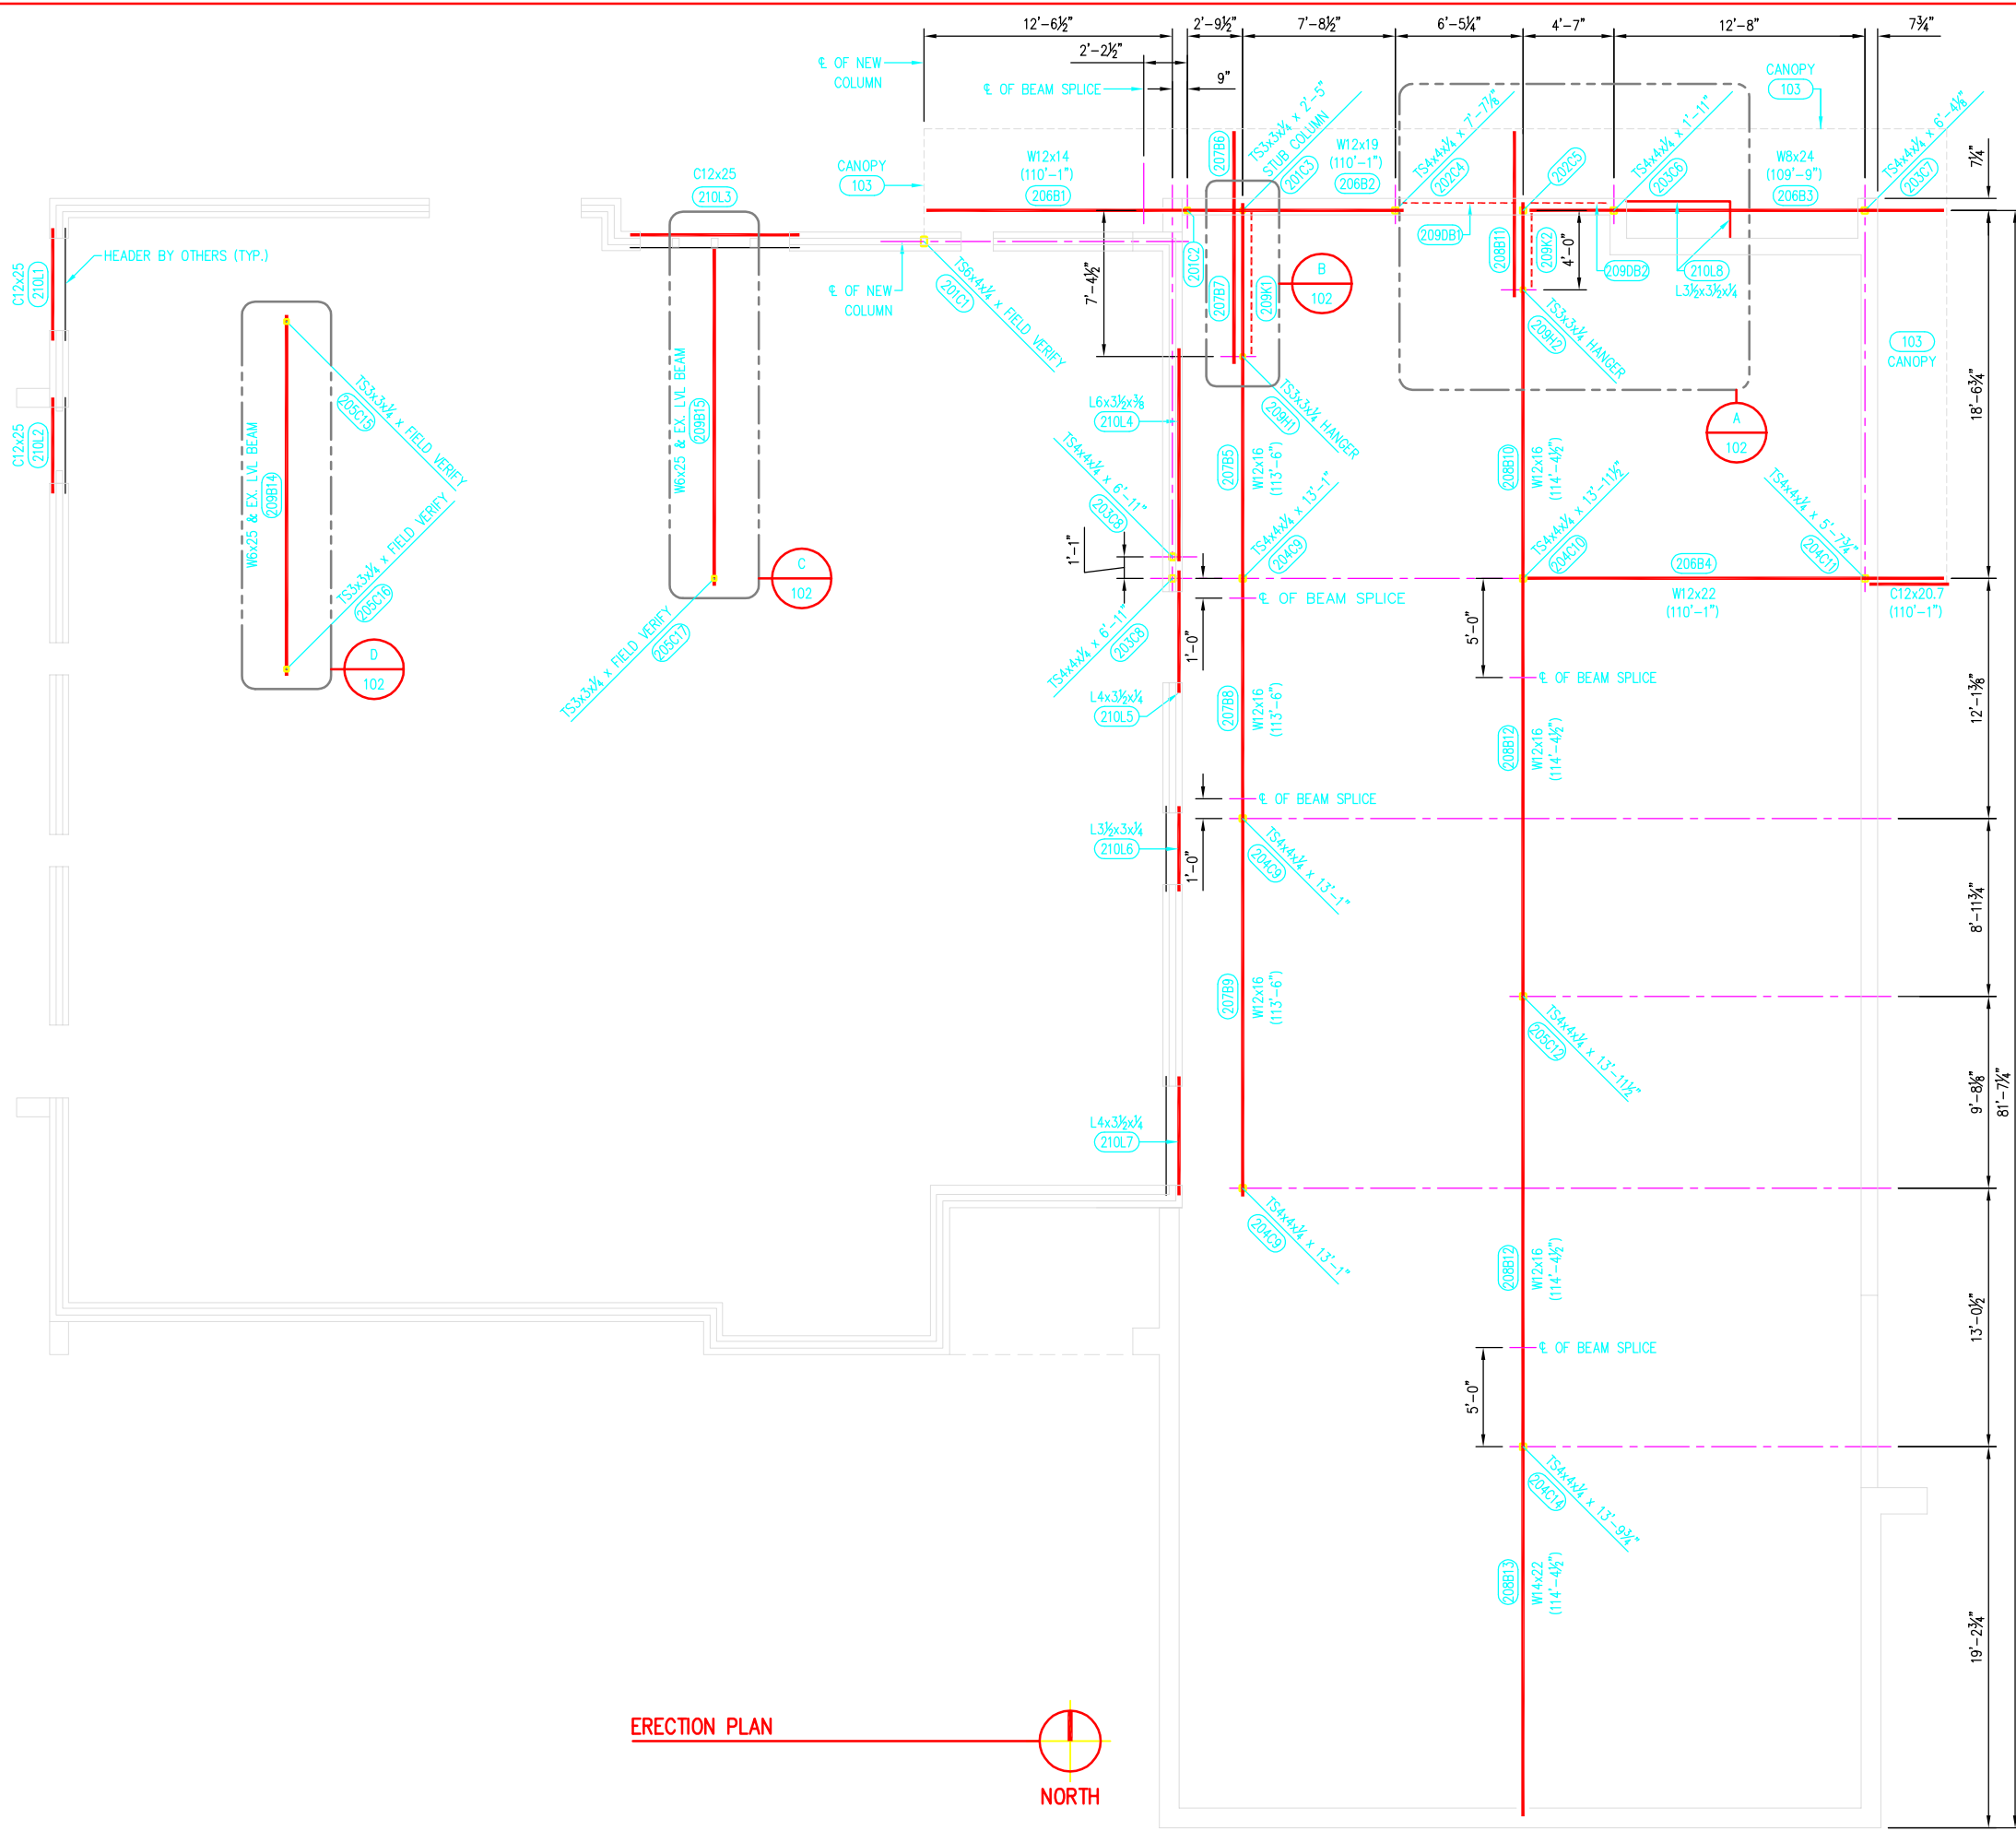

ERECTION PLAN

- 201C2 TS3x3x3/4 x 9'-3 3/8" COLUMN
- 202C5 TS4x4x1/2 x 3'-7 1/2" STUB COLUMN  
TS4x4x1/2 x 7'-8 1/8" COLUMN
- 207B6 W8x24 BEAM BELOW (109'-8 3/4")
- 207B7 W8x24 BEAM BELOW (109'-8 3/4")
- 208B11 W8x24 BEAM BELOW (109'-9")
- 209DB1 TS5x5x1/4 DIAGONAL BRACE. SEE DETAIL A ON SHT. E102
- 209DB2 TS5x5x1/4 DIAGONAL BRACE. SEE DETAIL A ON SHT. E102
- 209K1 L3x3x3/4 KICKER. SEE DETAIL B ON SHT. E102
- 209K2 L3x3x3/4 KICKER. SEE DETAIL B ON SHT. E102

DATE:	
REVISION DESCRIPTION:	
ENGINEER'S STAMP	
PROJECT:	ANDY'S BEST CAD 9715 SOUTH MERIBULA STREET LITTLETON, COLORADO 80130 303-791-1622 WWW.ANDYSBESTCAD.COM
DRAWING TITLE:	ERECTION PLAN
DRAWN:	A LANDT
DESIGNED:	
CLIENT:	06/27/07
DATE:	AS SHOWN
SCALE:	
DRAWING NO.:	S06/101
OF	

