


©2007 ANDY'S BEST CAD. ALL RIGHTS RESERVED. THIS DRAWING IS THE PROPERTY OF ANDY'S BEST CAD AND IS PROTECTED BY COPYRIGHT LAWS OF THE UNITED STATES OF AMERICA AND UNAUTHORIZED USE OF THE INFORMATION CONTAINED HEREIN OR PART THEREOF IS STRICTLY PROHIBITED. EXCEPT BY PERMISSION THEREOF, NO PART THEREOF IS TO BE REPRODUCED, COPIED, MANIPULATED AND/OR SENT EITHER BY EMAIL OR THE INTERNET WITHOUT THE WRITTEN PERMISSION OF ANDY'S BEST CAD.

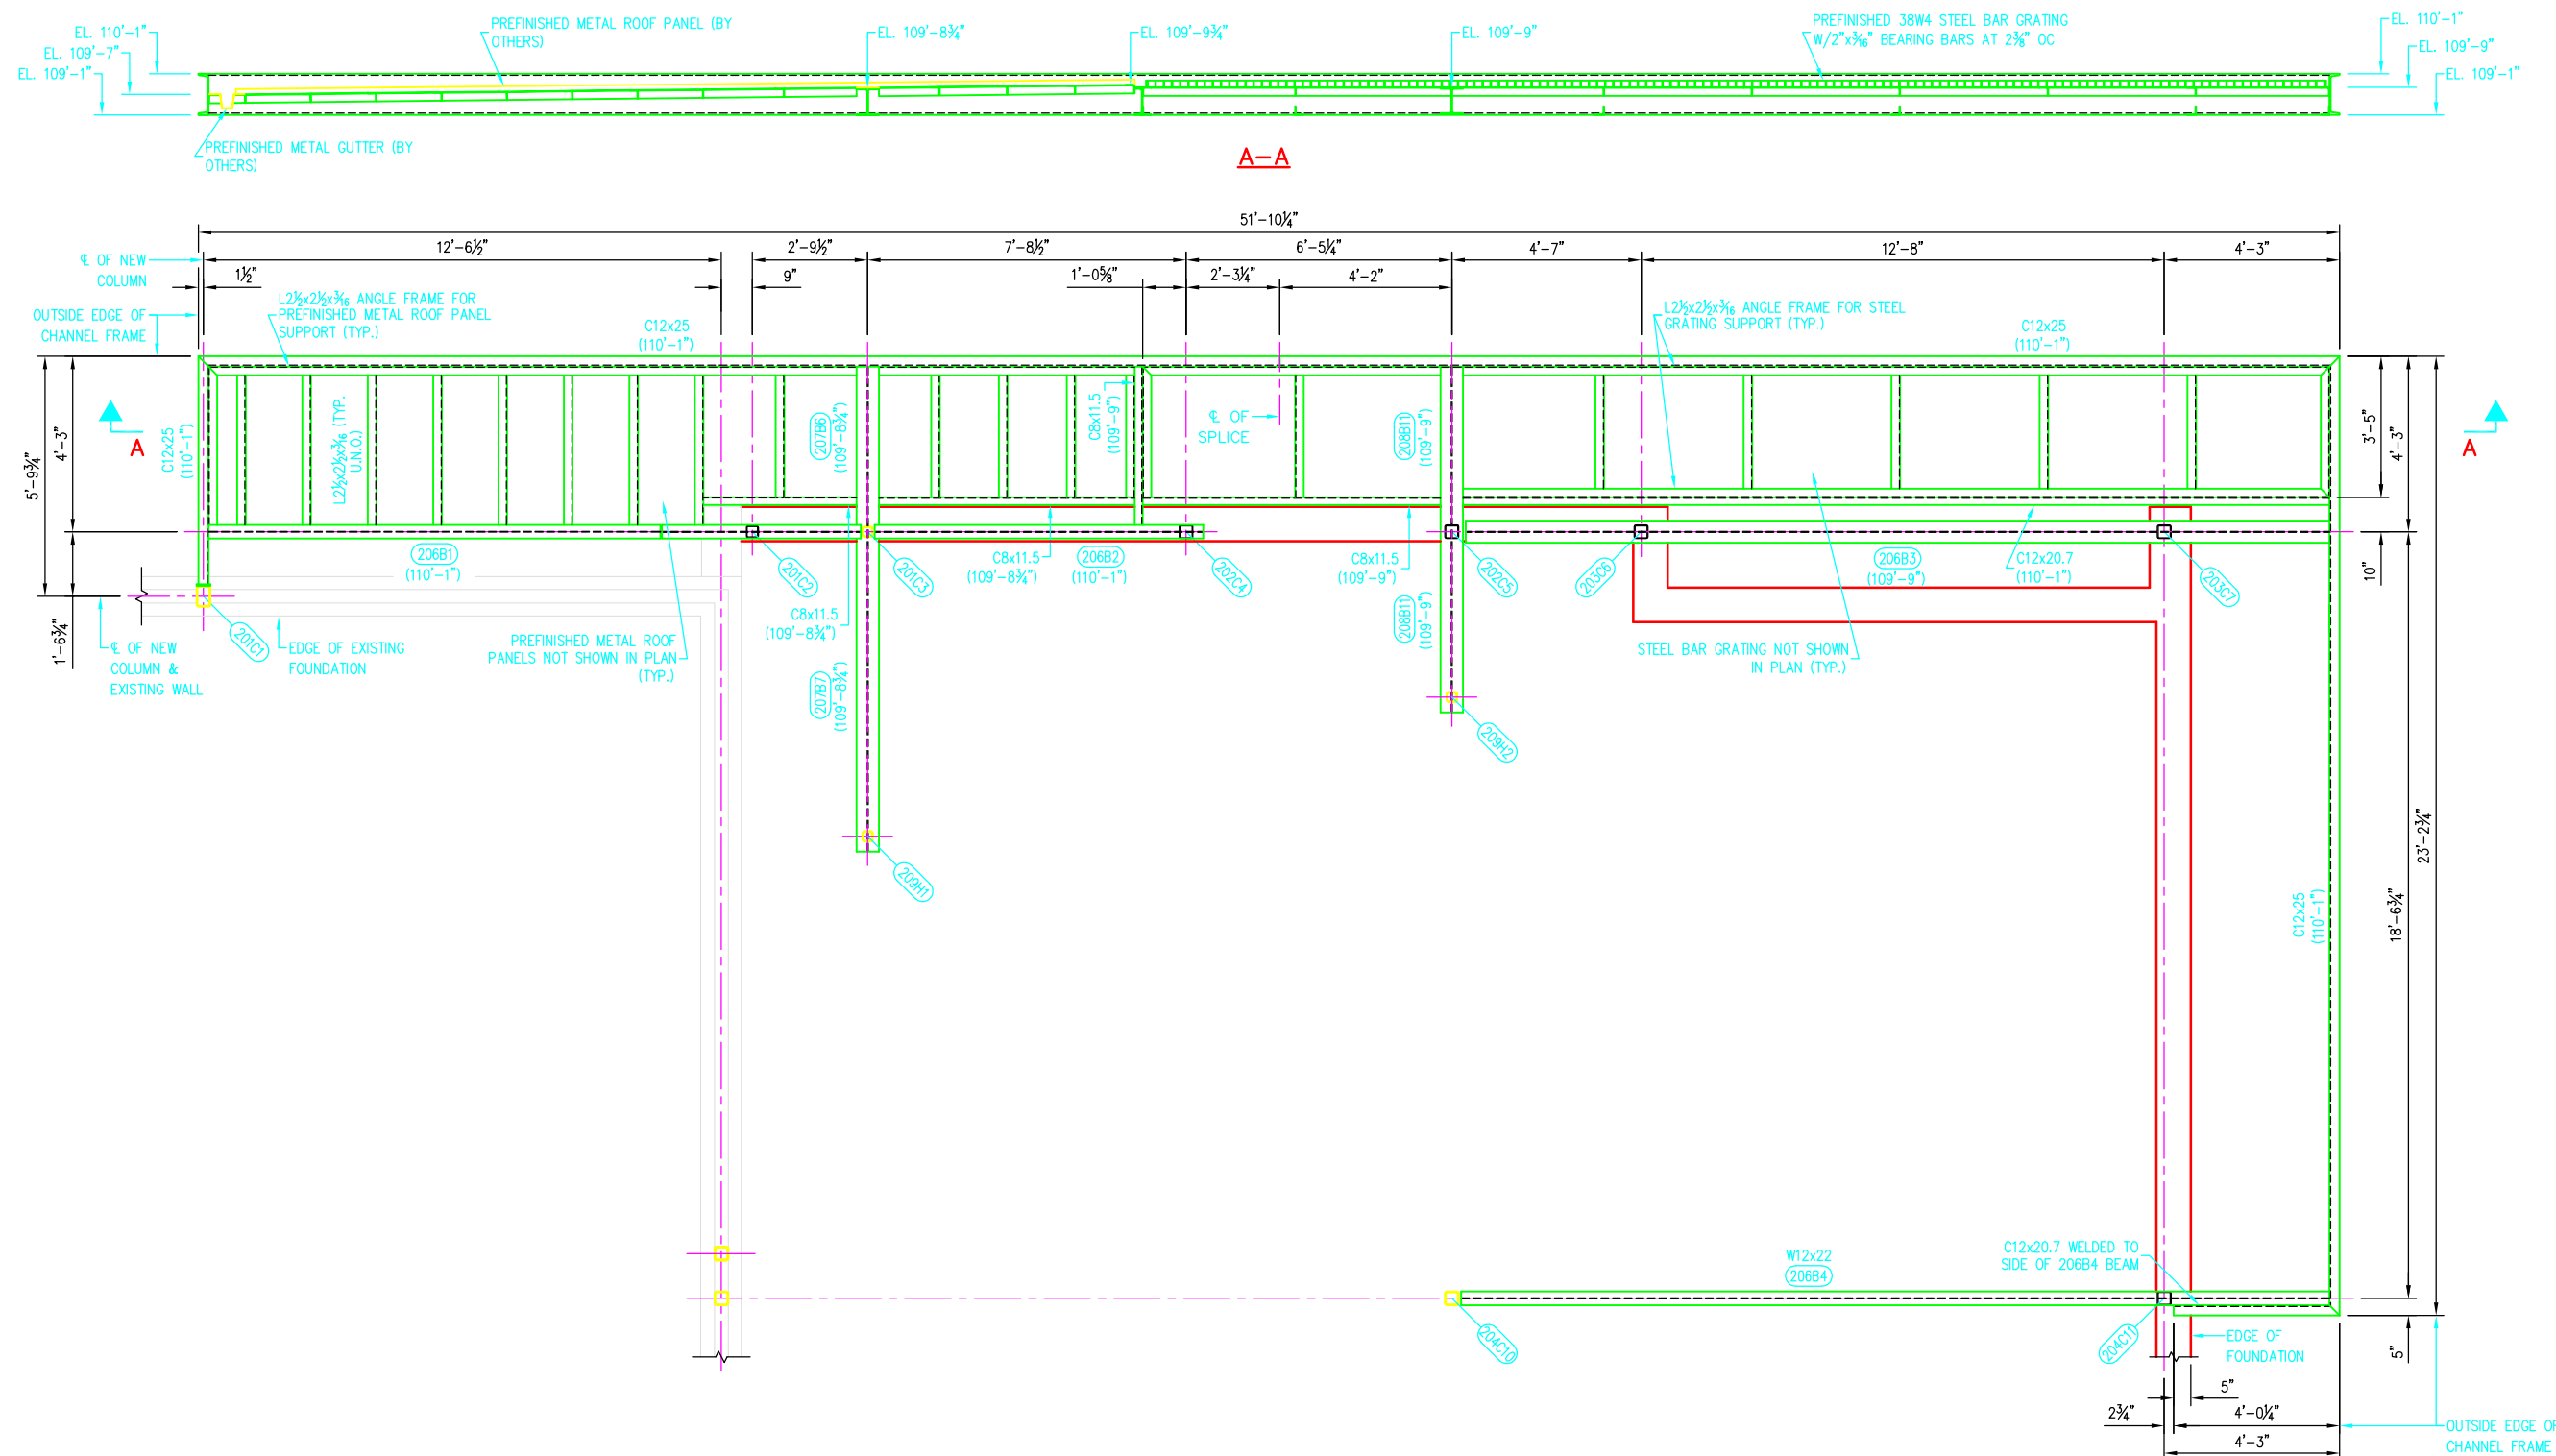

CANOPY GENERAL ARRANGEMENT
 SEE 211 & 212 FOR CANOPY DETAILS



REV.	REVISION DESCRIPTION	DATE

ENGINEER'S STAMP

ANDY'S BEST CAD
 9715 SOUTH MERIMBULA STREET
 LITTLETON, COLORADO 80130
 303-791-1622
 WWW.ANDYSBESTCAD.COM

DRAWN: A LANDT
 DESIGNED:
 CLIENT: 06/27/07
 DATE: AS SHOWN
 SCALE:

PROJECT:

CANOPY GENERAL ARRANGEMENT

DRAWING NO.: S06/103
 OF