



EXTERIOR STAIRS/STAIR 2 ELEVATION
LEVELS 1 & 2

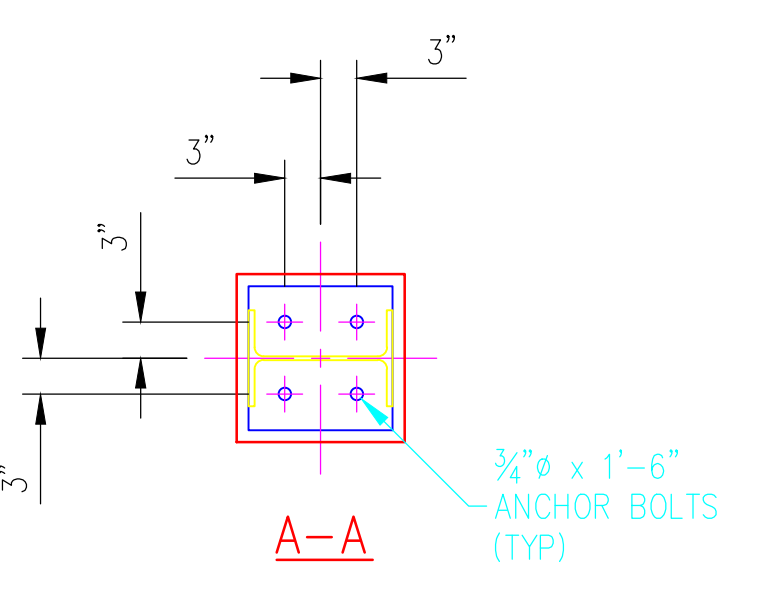

NOT FOR
CONSTRUCTION-FOR
CLIENT REVIEW ONLY
08/22/14

DATE:	
REV:	
REVISION DESCRIPTION:	
DRAWING TITLE:	STAIR STRUCTURE 2 GENERAL ARRANGEMENT ELEVATION-LEVELS 1 & 2
PROJECT:	PROJECT NAME PROJECT ADDRESS EXTERIOR STAIRS/STAIR 2 ERECTION DRAWINGS
DRAWN:	ABC
DESIGNED:	-
CLIENT:	-
DATE:	08/22/14
SCALE:	3/4" = 1'-0"
DRAWING NO.:	E100
OF	01

DO NOT SCALE DRAWINGS. ALL
DIMENSIONS IN FT & IN
UNLESS NOTED OTHERWISE.

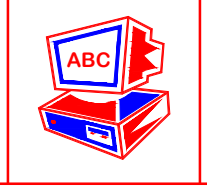

©2014 ANDY'S BEST CAD. ALL RIGHTS RESERVED. THIS DRAWING IS THE PROPERTY OF ANDY'S BEST CAD AND IS PROTECTED BY COPYRIGHT LAWS OF THE UNITED STATES OF AMERICA. ANY UNAUTHORIZED USE OF THE INFORMATION CONTAINED HEREIN OR PART THEREOF IS STRICTLY PROHIBITED. RECEIPT OR POSSESSION THEREOF DOES NOT CONVEY OR TRANSFER ANY RIGHT TO MAKE, COPY, MANUFACTURE AND/OR SELL EITHER THE DRAWING OR THE ITEMS SHOWN THEREIN.