


©2017 ANDY'S BEST CAD. ALL RIGHTS RESERVED. THIS DRAWING IS THE PROPERTY OF ANDY'S BEST CAD AND IS PROTECTED BY COPYRIGHT LAWS OF THE UNITED STATES OF AMERICA. ANY UNAUTHORIZED USE OF THE INFORMATION CONTAINED HEREIN OR PART THEREOF IS STRICTLY PROHIBITED. RECEIPT OR POSSESSION HEREOF DOES NOT CONVEY OR TRANSFER ANY RIGHT TO MAKE, COPY, MANUFACTURE AND/OR SELL EITHER THE DRAWING OR THE ITEMS SHOWN THEREIN.

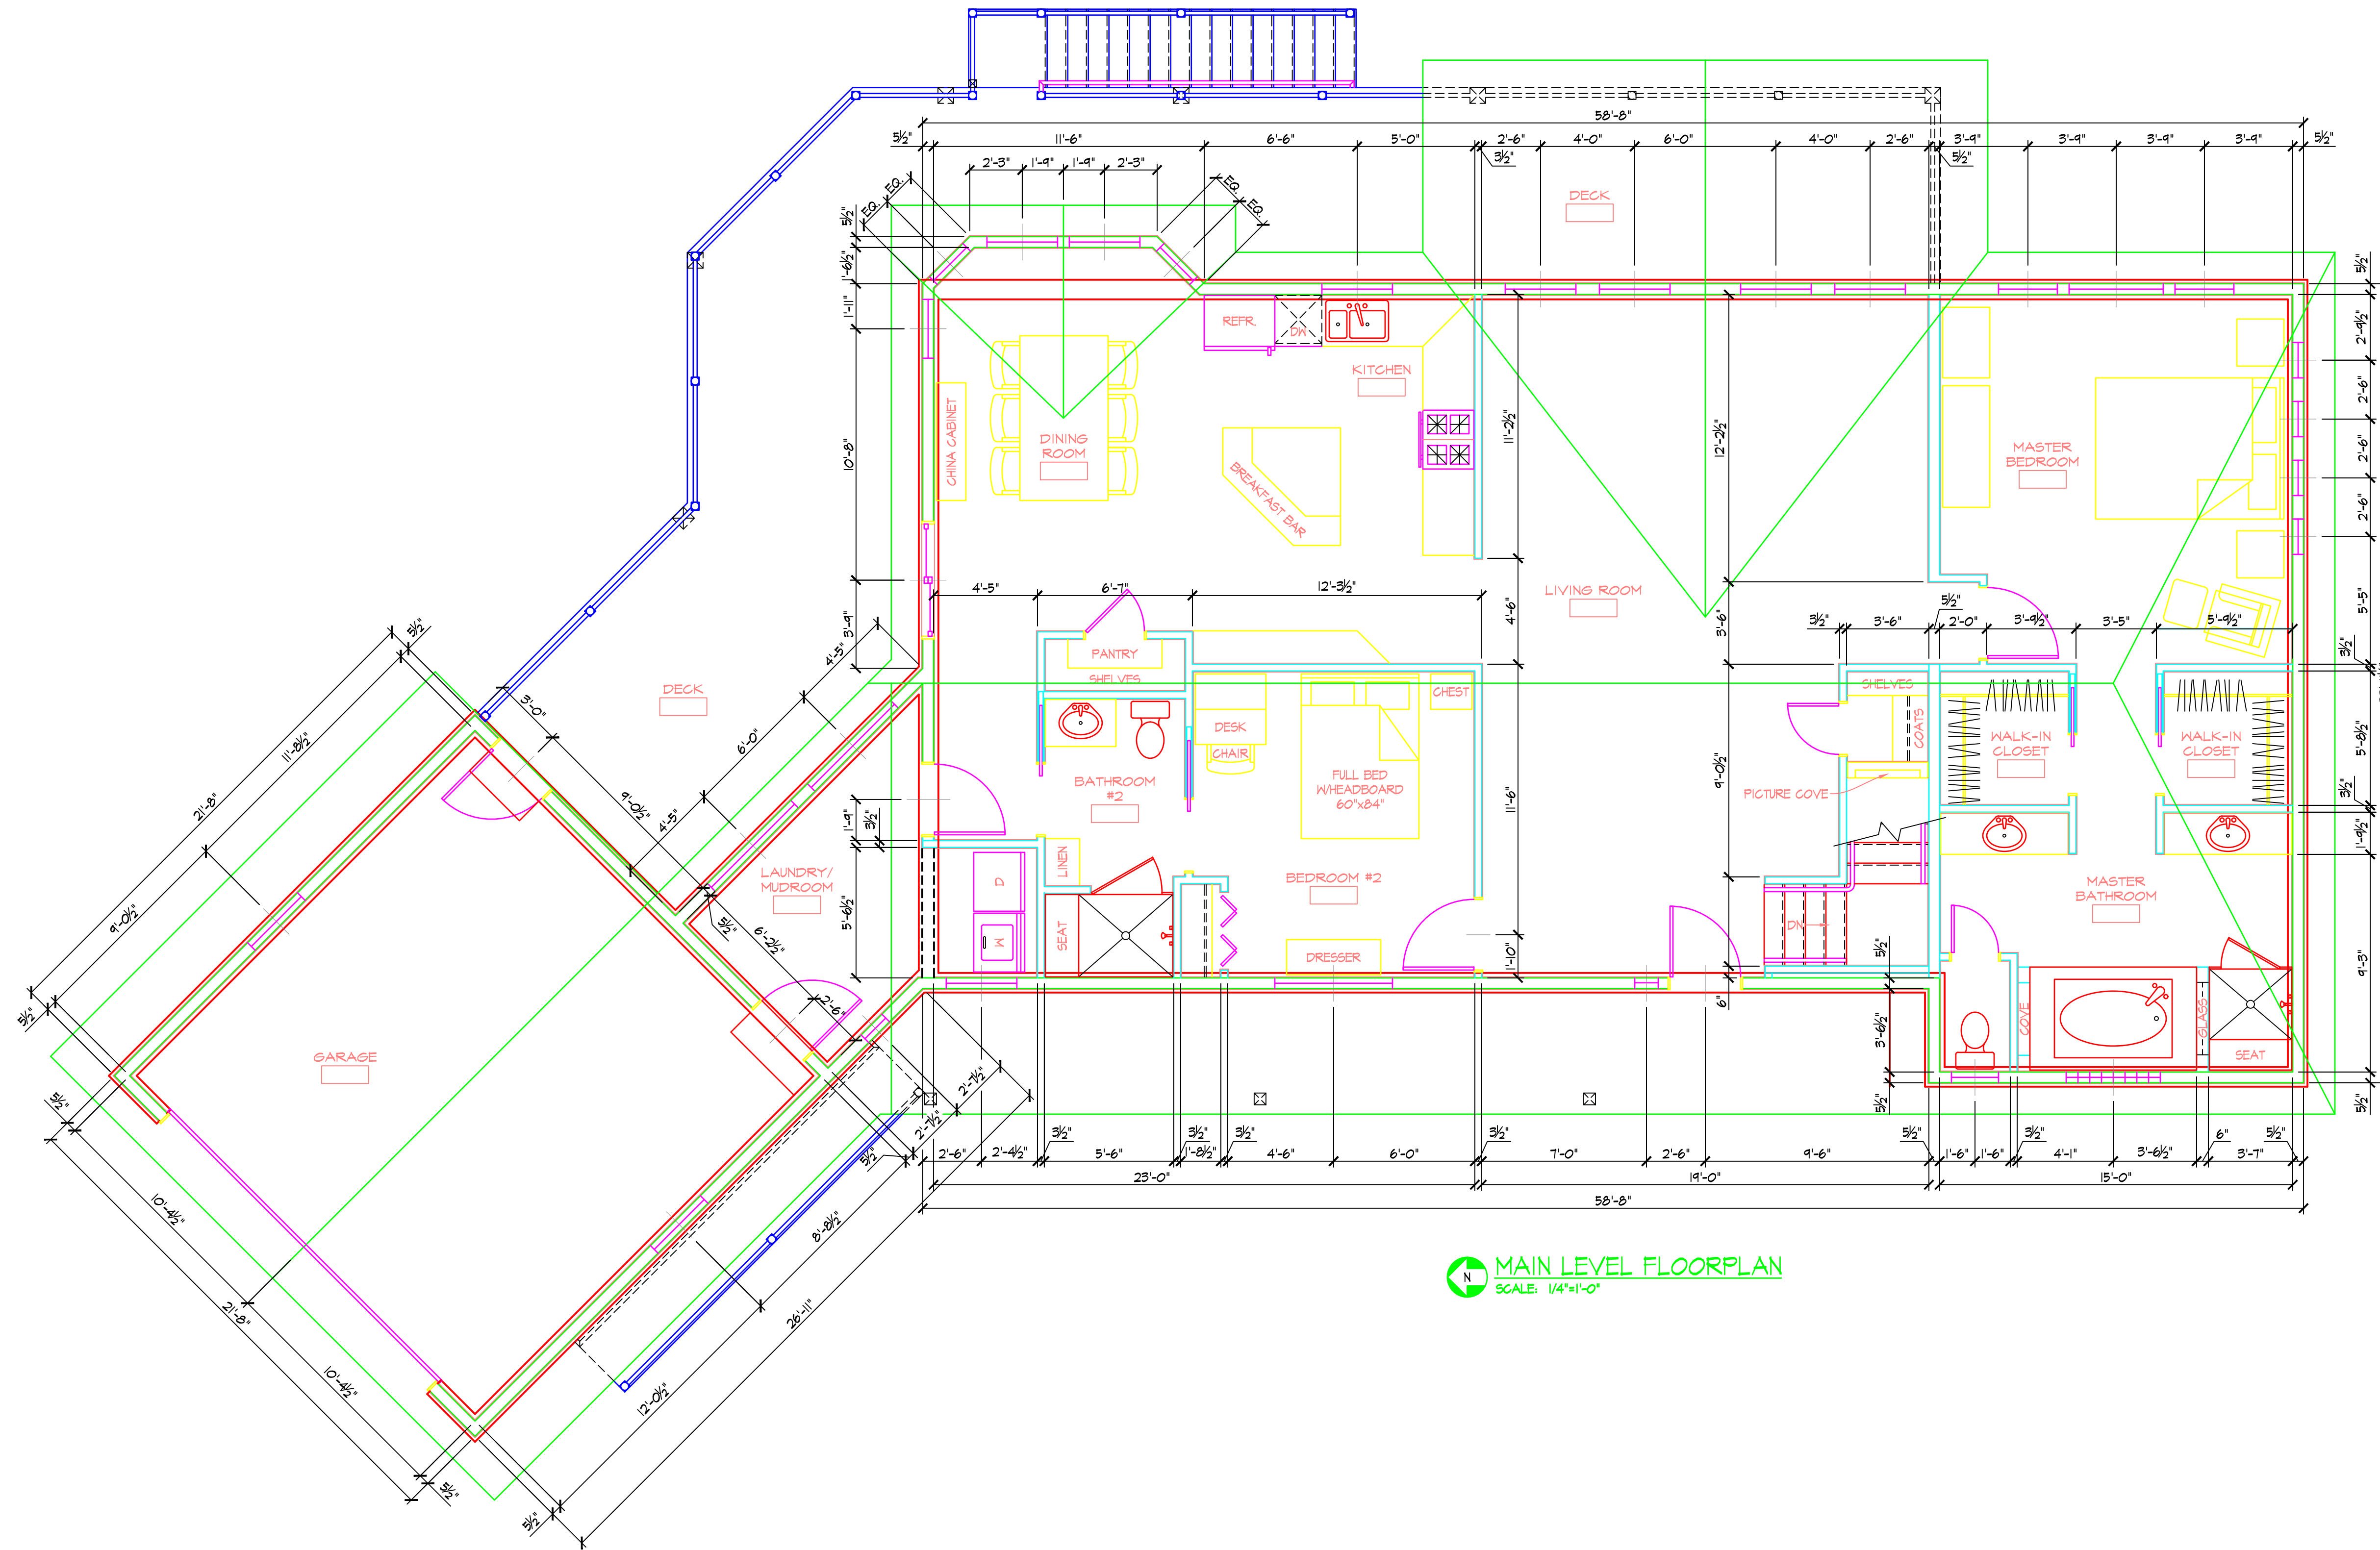


MAIN LEVEL FLOORPLAN
SCALE: 1/4"=1'-0"

GENERAL NOTES:
1. DIMENSIONS SHOWN ARE FROM FACE OF STUD FRAMING TO FACE OF STUD FRAMING UNLESS NOTED OTHERWISE.

ARCHITECTURAL KEYNOTES:
① xxx

REV.	REVISION DESCRIPTION	DATE

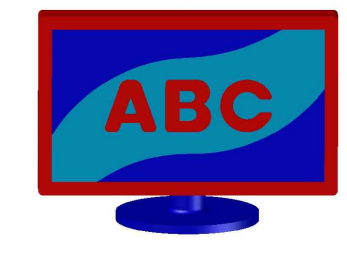

ANDY'S BEST CAD
1323 CARLYLE PARK CIRCLE
HIGHLANDS RANCH, CO 80129
303-808-3352
WWW.ANDYSBESTCAD.COM

DRAWN: ABC
DESIGNED:
CLIENT: 09/05/17
DATE: 1/4"=1'-0"
SCALE:

PROJECT:
RESIDENTIAL HOME

DRAWING TITLE:
MAIN LEVEL FLOORPLAN

DRAWING NO.:
A1.2
OF

DO NOT SCALE DRAWINGS
ALL DIMS. IN FT. & INCHES
UNLESS NOTED OTHERWISE