
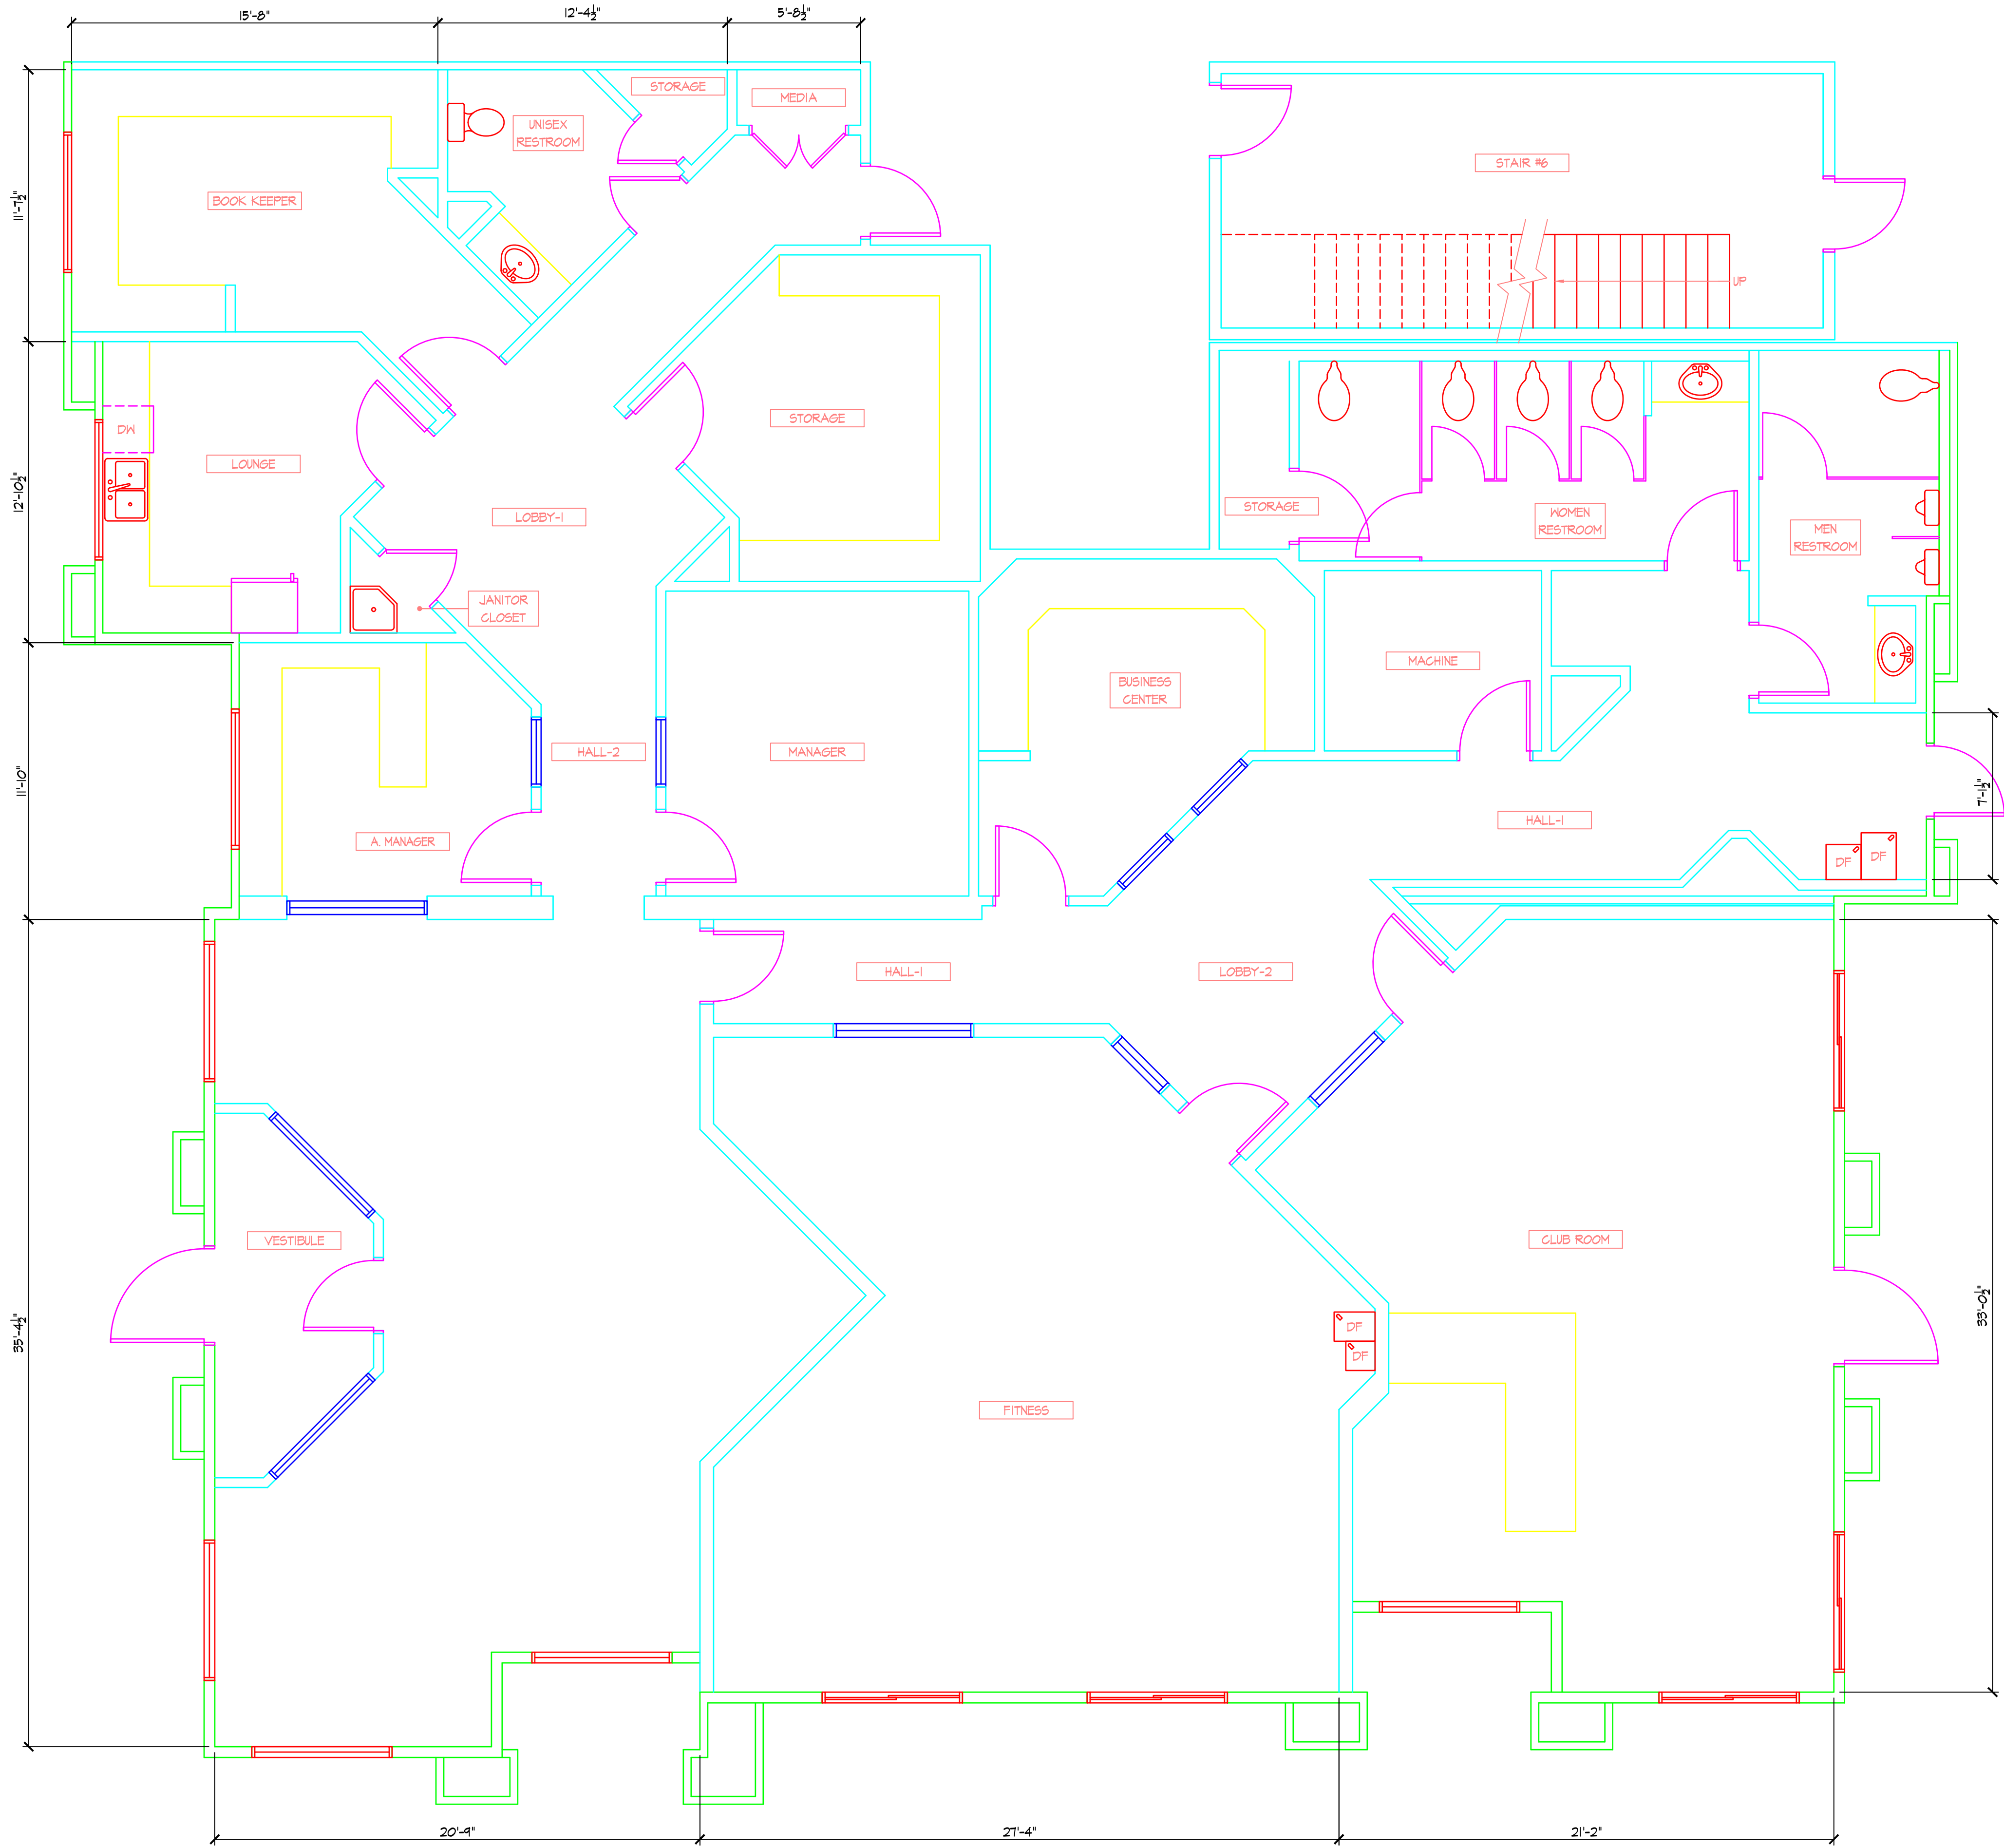


© 2021 ANDY'S BEST CAD. ALL RIGHTS RESERVED. THIS DRAWING IS THE PROPERTY OF ANDY'S BEST CAD AND IS PROTECTED BY COPYRIGHT LAWS OF THE UNITED STATES OF AMERICA. ANY UNAUTHORIZED USE OF THE INFORMATION CONTAINED HEREIN OR PART THEREOF IS STRICTLY PROHIBITED. RECEIPT OR POSSESSION THEREOF DOES NOT CONVEY OR TRANSFER ANY RIGHT TO MAKE, COPY, MANUFACTURE AND/OR SELL EITHER THE DRAWING OR THE ITEMS SHOWN THEREIN.

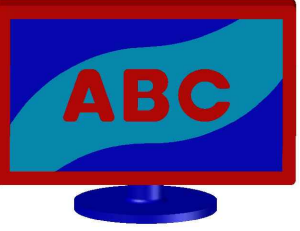

DO NOT SCALE DRAWINGS
ALL DIMS. IN FT. & INCHES
UNLESS NOTED OTHERWISE

DRAWING TITLE:	PROJECT:	APARTMENT COMPLEX	DRAWN: ABC DESIGNED: CLIENT: DATE: 10/04/21 SCALE: 1/4"=1'-0"	ANDY'S BEST CAD 1323 CARLYLE PARK CIRCLE HIGHLANDS RANCH, CO 80129 303-808-3352 WWW.ANDYSBESTCAD.COM		REV:	REVISION DESCRIPTION:	DATE:

DRAWING NO.:
A101
OF