


©2021 ANDY'S BEST CAD. ALL RIGHTS RESERVED. THIS DRAWING IS THE PROPERTY OF ANDY'S BEST CAD AND IS PROTECTED BY COPYRIGHT LAWS OF THE UNITED STATES OF AMERICA. ANY UNAUTHORIZED USE OF THE INFORMATION CONTAINED HEREIN OR PART THEREOF IS STRICTLY PROHIBITED. RECEIPT OR POSSESSION THEREOF DOES NOT CONVEY OR TRANSFER ANY RIGHT TO MAKE, COPY, MANUFACTURE AND/OR SELL EITHER THE DRAWING OR THE ITEMS SHOWN THEREIN.

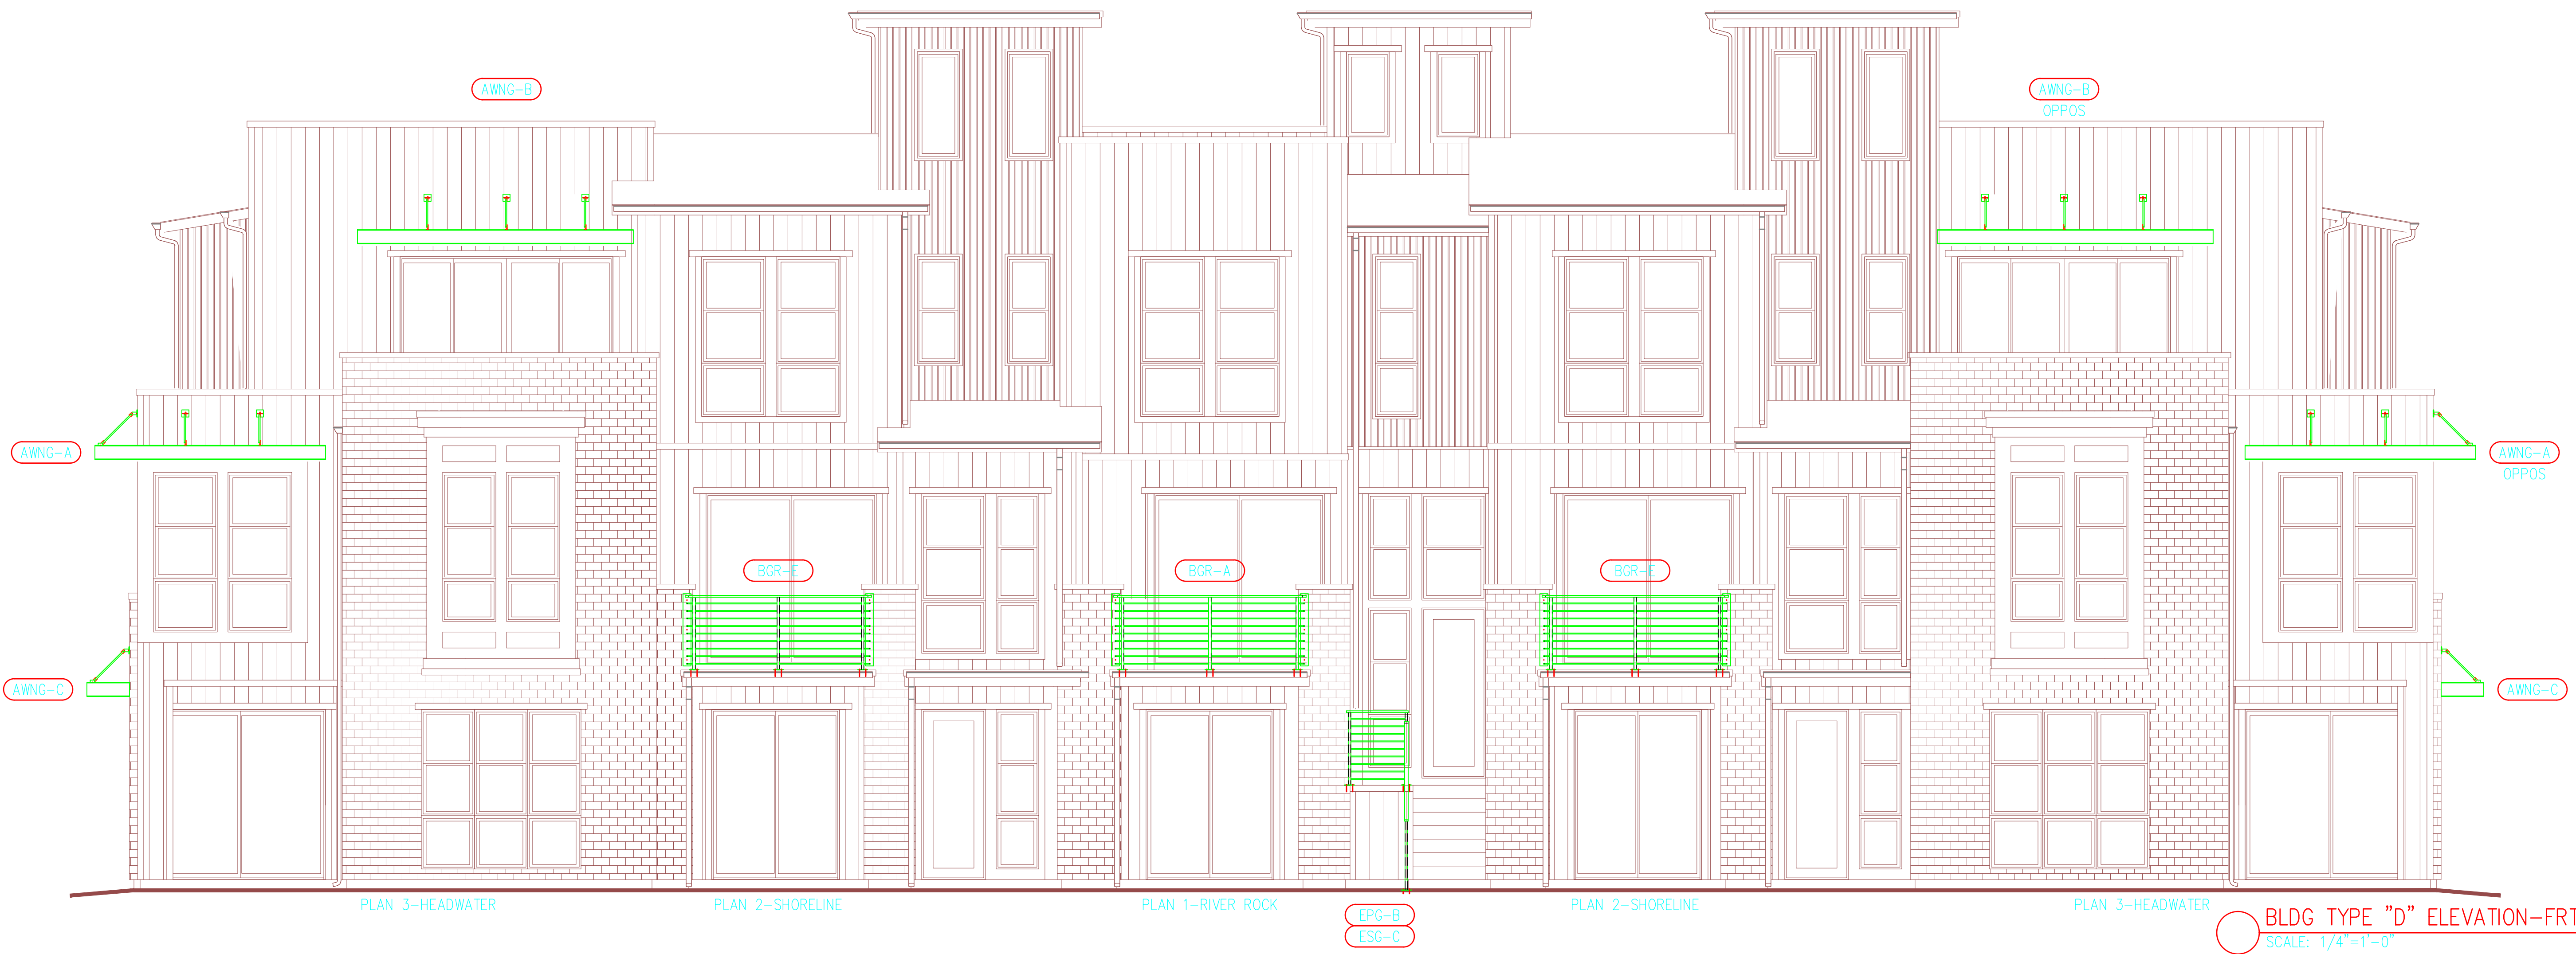

BUILDINGS F, I, L – BUILDING TYPE "D"
(QUANTITIES PER BUILDING)

DOOR & WINDOW AWNINGS, EXTERIOR RAILINGS

AWNING TYPE	AWNING QTY	NOTES
AWN-G-A	2	ONE OPPOSITE HAND
AWN-G-B	2	ONE OPPOSITE HAND
AWN-G-C	2	
AWN-G-D	2	
AWN-G-E	0	
AWN-G-F	0	

RAILING TYPE	RAILING QTY	NOTES
BGR-A	1	
EPG-B	1	
ESG-C	1	
BGR-D	0	
BGR-E	2	

DATE:	
REV# / REVISION DESCRIPTION:	
ANDY'S BEST CAD 1323 CARLYLE PARK CIRCLE HIGHLANDS RANCH, CO 80129 303-808-3352 WWW.ANDYSBESTCAD.COM	
DRAWN: ABC DESIGNED: ABC CLIENT: ABC DATE: 12/06/21 SCALE: 1/4"=1'-0"	
PROJECT: LUXURY TOWNHOMES LITTLETON, COLORADO ARCHITECTURAL METALS SHOP DRAWINGS	
DRAWING TITLE: BUILDING TYPE "D" ELEVATIONS-FRONT & RIGHT AWNING AND RAILING KEYPLAN	
DRAWING NO.: E106 of	