



©2021 ANDY'S BEST CAD. ALL RIGHTS RESERVED. THIS DRAWING IS THE PROPERTY OF ANDY'S BEST CAD AND IS PROTECTED BY COPYRIGHT LAWS OF THE UNITED STATES OF AMERICA. ANY UNAUTHORIZED USE OF THE INFORMATION CONTAINED HEREIN OR PART THEREOF IS STRICTLY PROHIBITED. RECEIPT OR POSSESSION THEREOF DOES NOT CONFER OR TRANSFER ANY RIGHT TO MAKE, COPY, MANUFACTURE AND/OR SELL EITHER THE DRAWING OR THE ITEMS SHOWN THEREON.

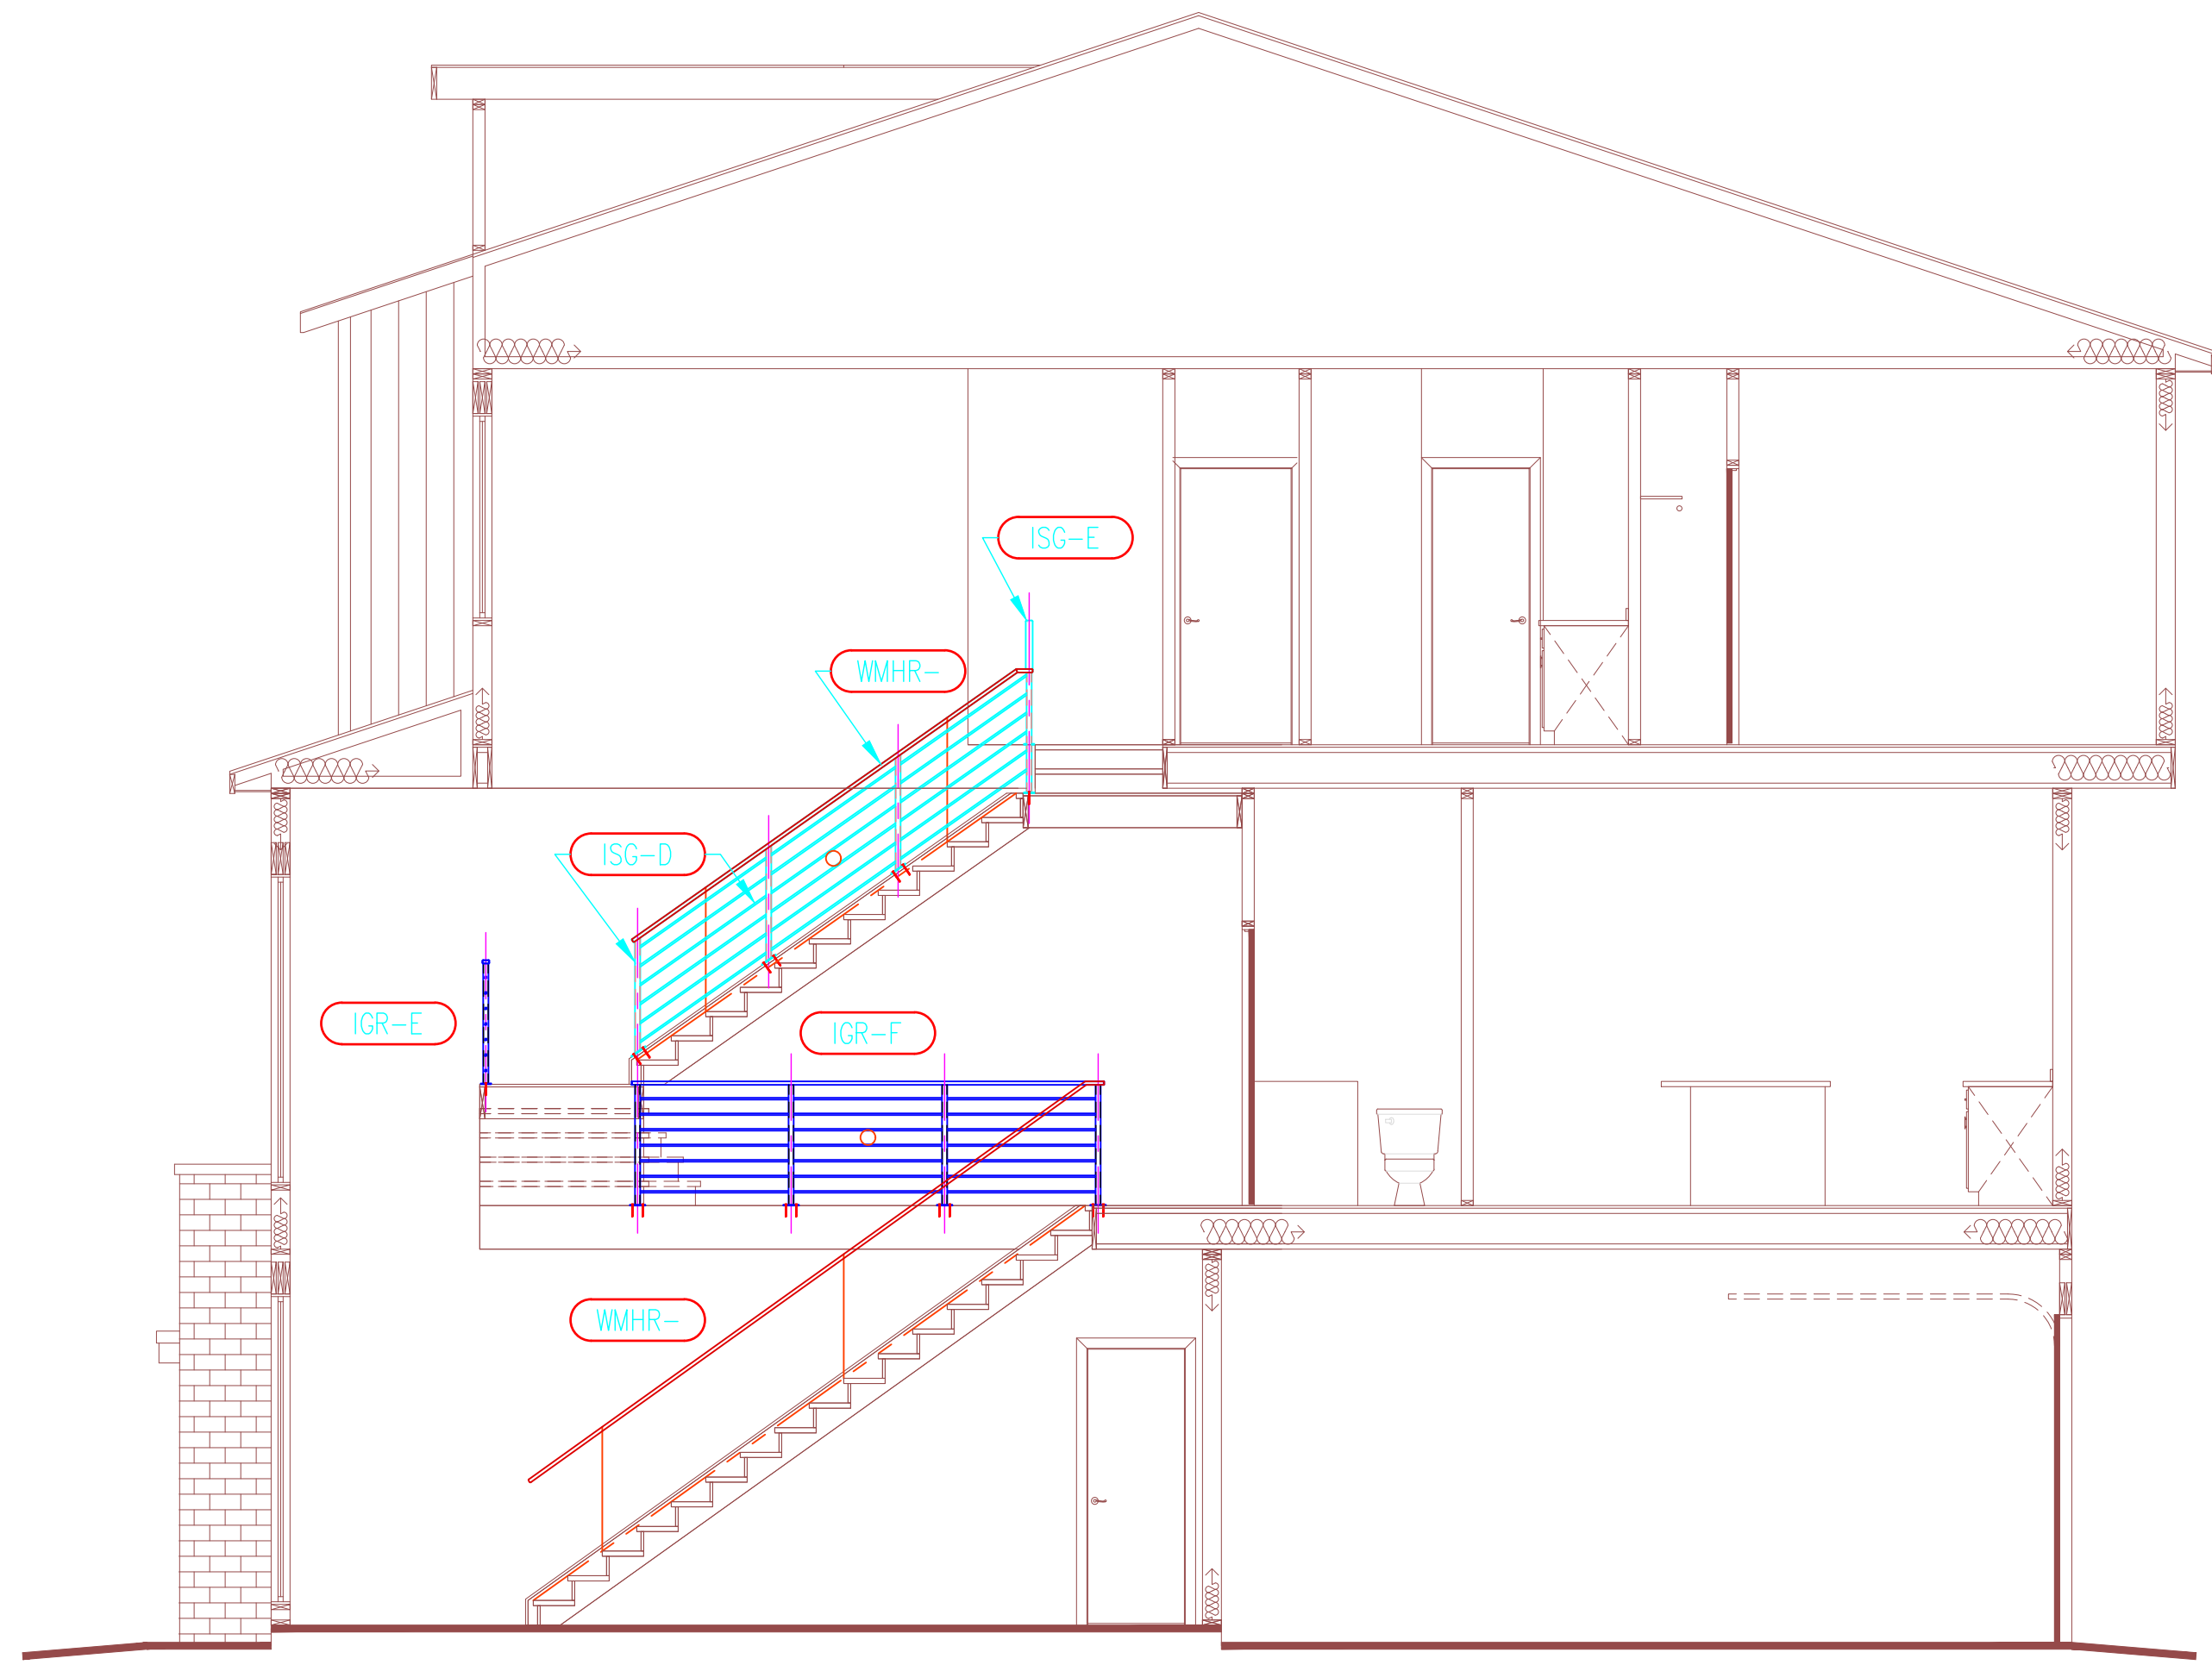

UNIT PLAN 2-SECTION "B" (SHORELINE)
SCALE: 1/4"=1'-0" (DELTA SIMILAR)

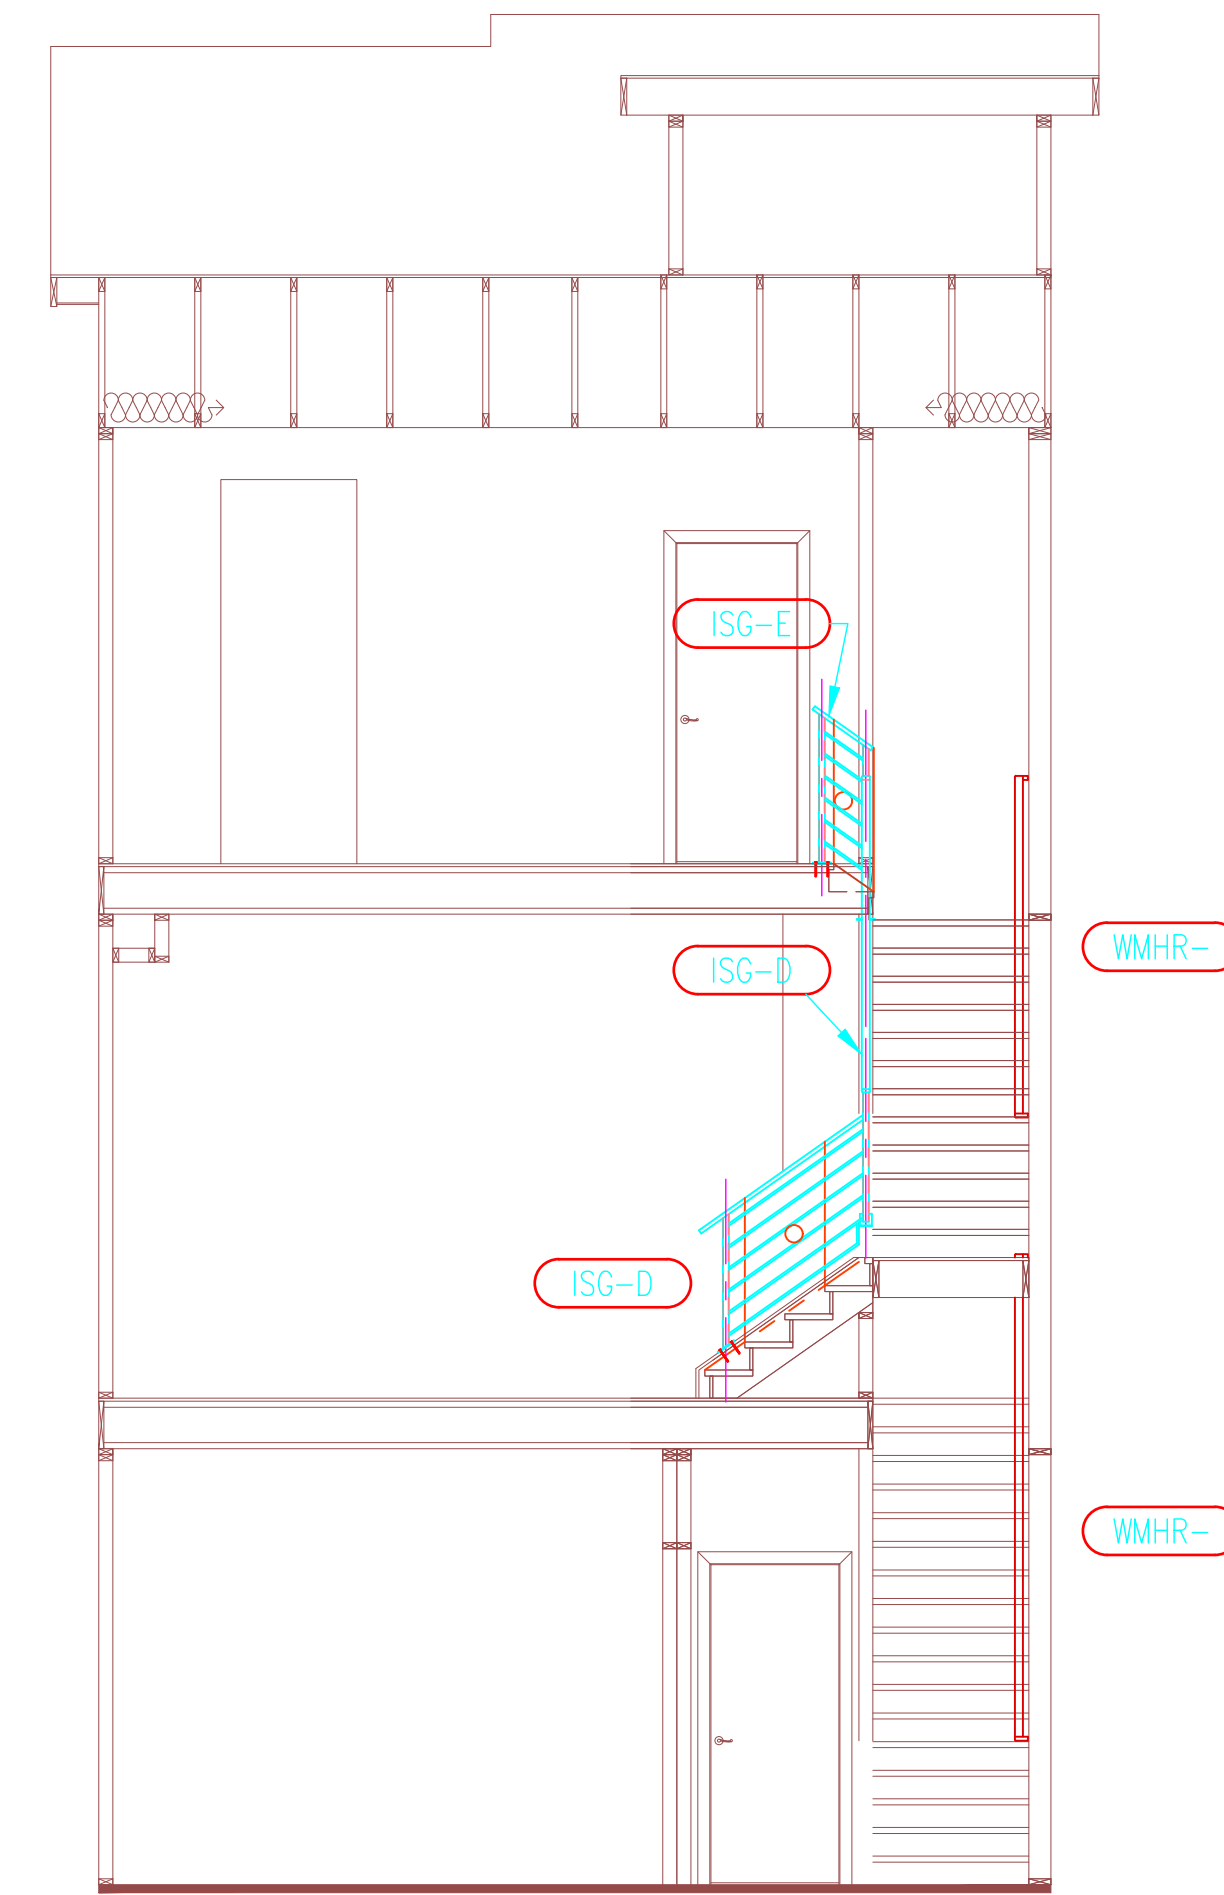

UNIT PLAN 2-SECTION "A" (SHORELINE)
SCALE: 1/4"=1'-0" (DELTA SIMILAR)


DRAWING NO.:
E124
OF

DRAWING TITLE:
UNIT PLAN 2
SECTIONS "A" AND "B"
INTERIOR RAILING KEYPLAN

PROJECT:
LUXURY TOWNHOMES
LITTLETON, COLORADO
ARCHITECTURAL METALS
SHOP DRAWINGS

DRAWN: ABC
DESIGNED: ABC
CLIENT: ABC
DATE: 12/06/21
SCALE: 1/4"=1'-0"

ANDY'S BEST CAD
1323 CARLYLE PARK CIRCLE
HIGHLANDS RANCH, CO 80129
303-808-3352
WWW.ANDYSBESTCAD.COM

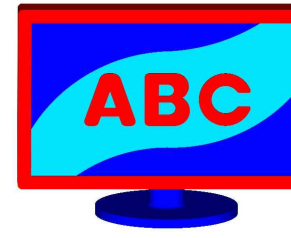

REVISION DESCRIPTION:

DATE: