



©2021 ANDY'S BEST CAD. ALL RIGHTS RESERVED. THIS DRAWING IS THE PROPERTY OF ANDY'S BEST CAD AND IS PROTECTED BY COPYRIGHT LAWS OF THE UNITED STATES OF AMERICA. ANY UNAUTHORIZED USE OF THE INFORMATION CONTAINED HEREIN OR PART THEREOF IS STRICTLY PROHIBITED. RECEIPT OR POSSESSION THEREOF DOES NOT CONFER OR TRANSFER ANY RIGHT TO MAKE, COPY, MANUFACTURE AND/OR SELL EITHER THE DRAWING OR THE ITEMS SHOWN THEREON.

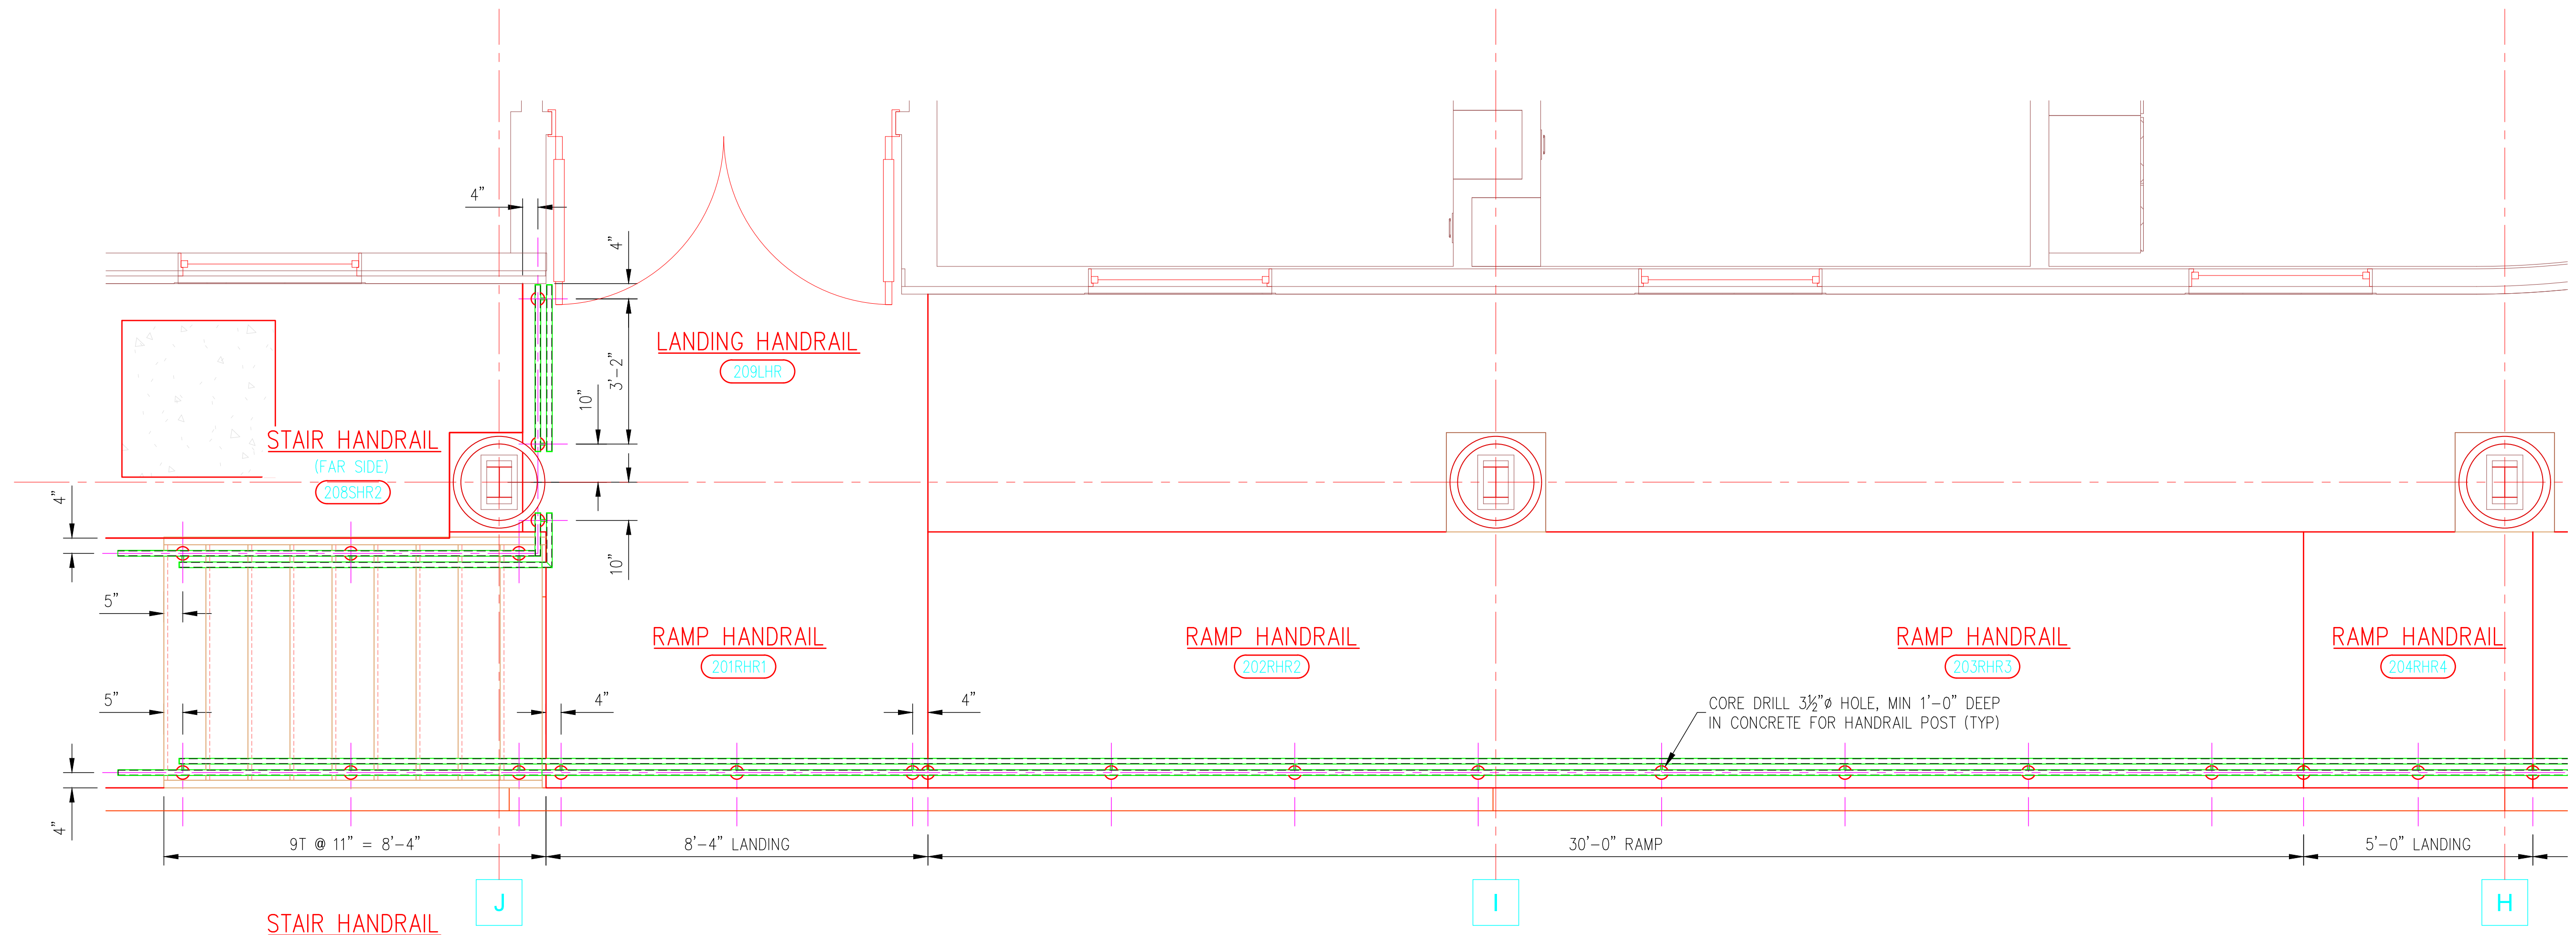


EXTERIOR RAMP HANDRAIL PLAN-SOUTH
SCALE: 1/2"=1'-0"

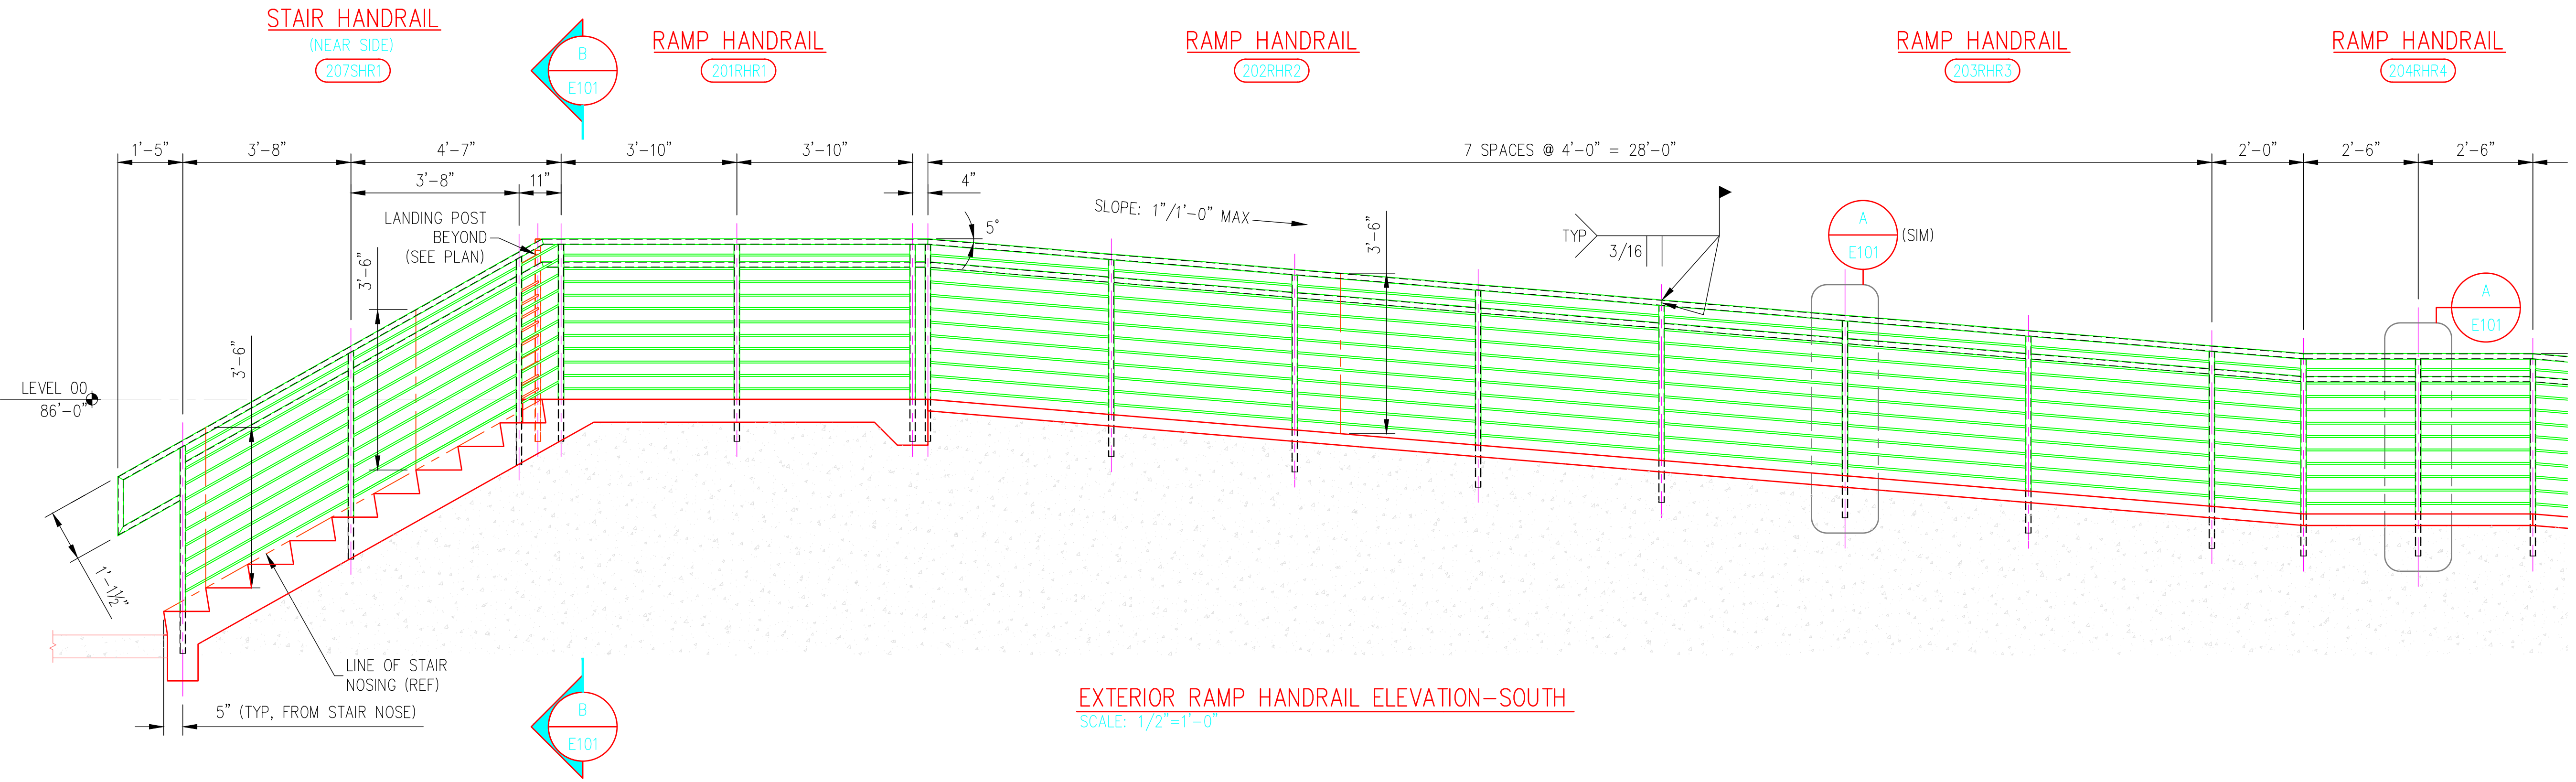

EXTERIOR RAMP HANDRAIL ELEVATION-SOUTH
SCALE: 1/2"=1'-0"

REV#	REVISION DESCRIPTION	DATE

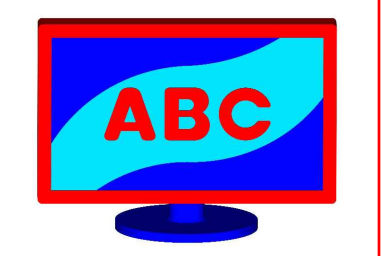

ANDY'S BEST CAD
1323 CARLYLE PARK CIRCLE
HIGHLANDS RANCH, CO 80129
303-808-3352
WWW.ANDYSBESTCAD.COM

DRAWN: ABC
DESIGNED: ABC
CLIENT: ABC
DATE: 12/06/21
SCALE: 1/2"=1'-0"

PROJECT:
REHABILITATION FACILITY
AURORA, COLORADO
HANDRAIL SHOP DRAWINGS

DRAWING TITLE:
EXTERIOR RAMP & STAIRS
ADA HANDRAILS
ERECTION PLAN-SOUTH

DRAWING NO.:
E100
OF