



GENERAL NOTES

1. THE BALCONY RAILING LENGTHS SHOWN ARE THE CLEAR OPENING DIMENSIONS AT EACH LOCATION (FACE OF BRICK TO FACE OF BRICK OR FACE OF EXTERIOR WALL).
2. FIELD VERIFY ALL CLEAR OPENING DIMENSIONS AND EXTERIOR WALL TYPES PRIOR TO FABRICATION AND INSTALLATION OF ALL BALCONY RAILINGS.
3. ALL FIELD WELDED CONNECTIONS SHALL BE CONTINUOUS, GROUND SMOOTH FOR FLUSH TRANSITIONS & PRIMER COATED. PROTECT EXISTING FINISHES DURING CONSTRUCTION.

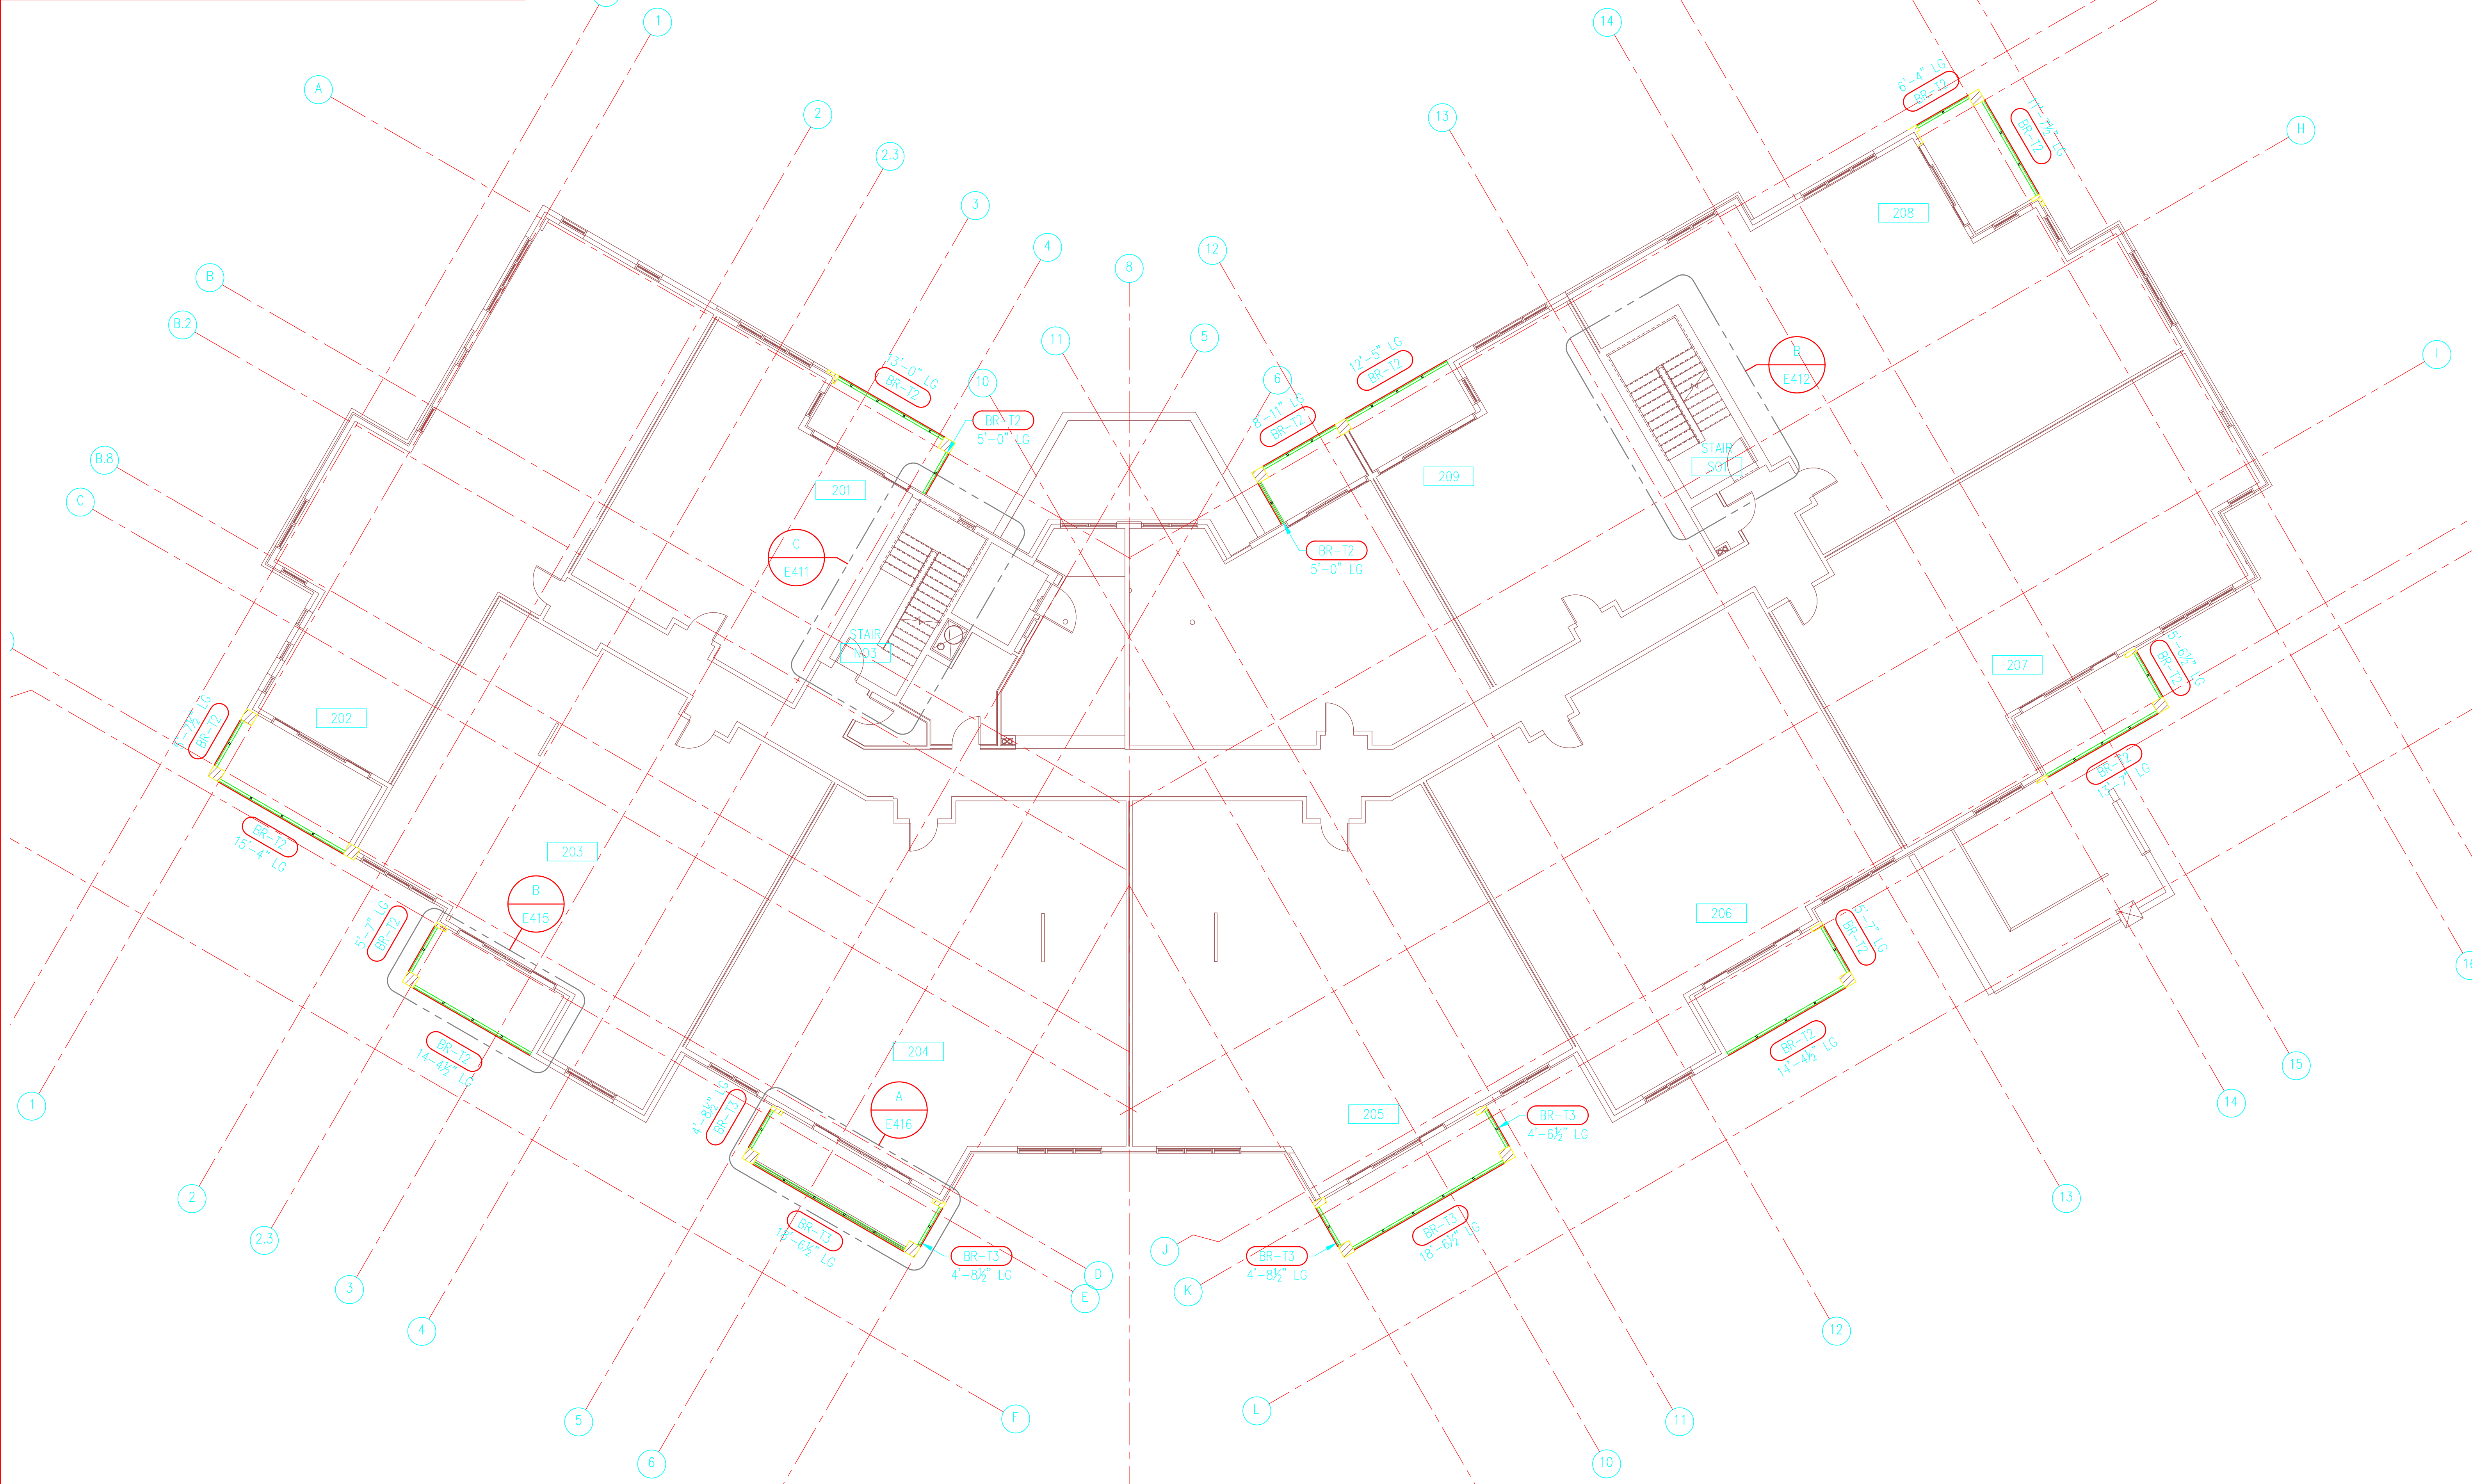

SECOND FLOOR STAIRCASE & RAILING PLAN
SCALE: 1/8"=1'-0"

DATE:	
REV:	
REVISION DESCRIPTION:	

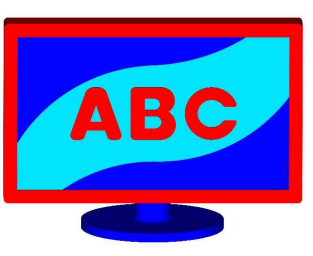

ANDY'S BEST CAD
1323 CARLYLE PARK CIRCLE
HIGHLANDS RANCH, CO 80129
303-808-3352
WWW.ANDYSBESTCAD.COM

DRAWN: ABC
DESIGNED: ABC
CLIENT: ABC
DATE: 12/06/21
SCALE: 1/8"=1'-0"

PROJECT:
LUXURY CONDOMINIUMS
DENVER, COLORADO
STAIRCASE, DECK, EXT RAILING
ARCH METALS SHOP DRAWINGS

DRAWING TITLE:
**SECOND FLOOR
STAIRCASE &
RAILING PLAN**

DRAWING NO.:
E105
OF

©2021 ANDY'S BEST CAD. ALL RIGHTS RESERVED. THIS DRAWING IS THE PROPERTY OF ANDY'S BEST CAD AND IS PROTECTED BY COPYRIGHT LAWS OF THE UNITED STATES OF AMERICA. ANY UNAUTHORIZED USE OF THE INFORMATION CONTAINED HEREIN IS STRICTLY PROHIBITED. RECEIPT OR POSSESSION THEREOF DOES NOT CONFER OR TRANSFER ANY RIGHT TO MAKE, COPY, MANUFACTURE AND/OR SELL EITHER THE DRAWING OR THE ITEMS SHOWN THEREIN.