


© 2022 ANDY'S BEST CAD. ALL RIGHTS RESERVED. THIS DRAWING IS THE PROPERTY OF ANDY'S BEST CAD AND IS PROTECTED BY COPYRIGHT LAWS OF THE UNITED STATES OF AMERICA. ANY UNAUTHORIZED USE OF THE INFORMATION CONTAINED HEREIN OR PART THEREOF IS STRICTLY PROHIBITED. RECEIPT OR POSSESSION THEREOF DOES NOT CONVEY OR TRANSFER ANY RIGHT TO MAKE, COPY, MANUFACTURE AND/OR SELL EITHER THE DRAWING OR THE ITEMS SHOWN THEREON.

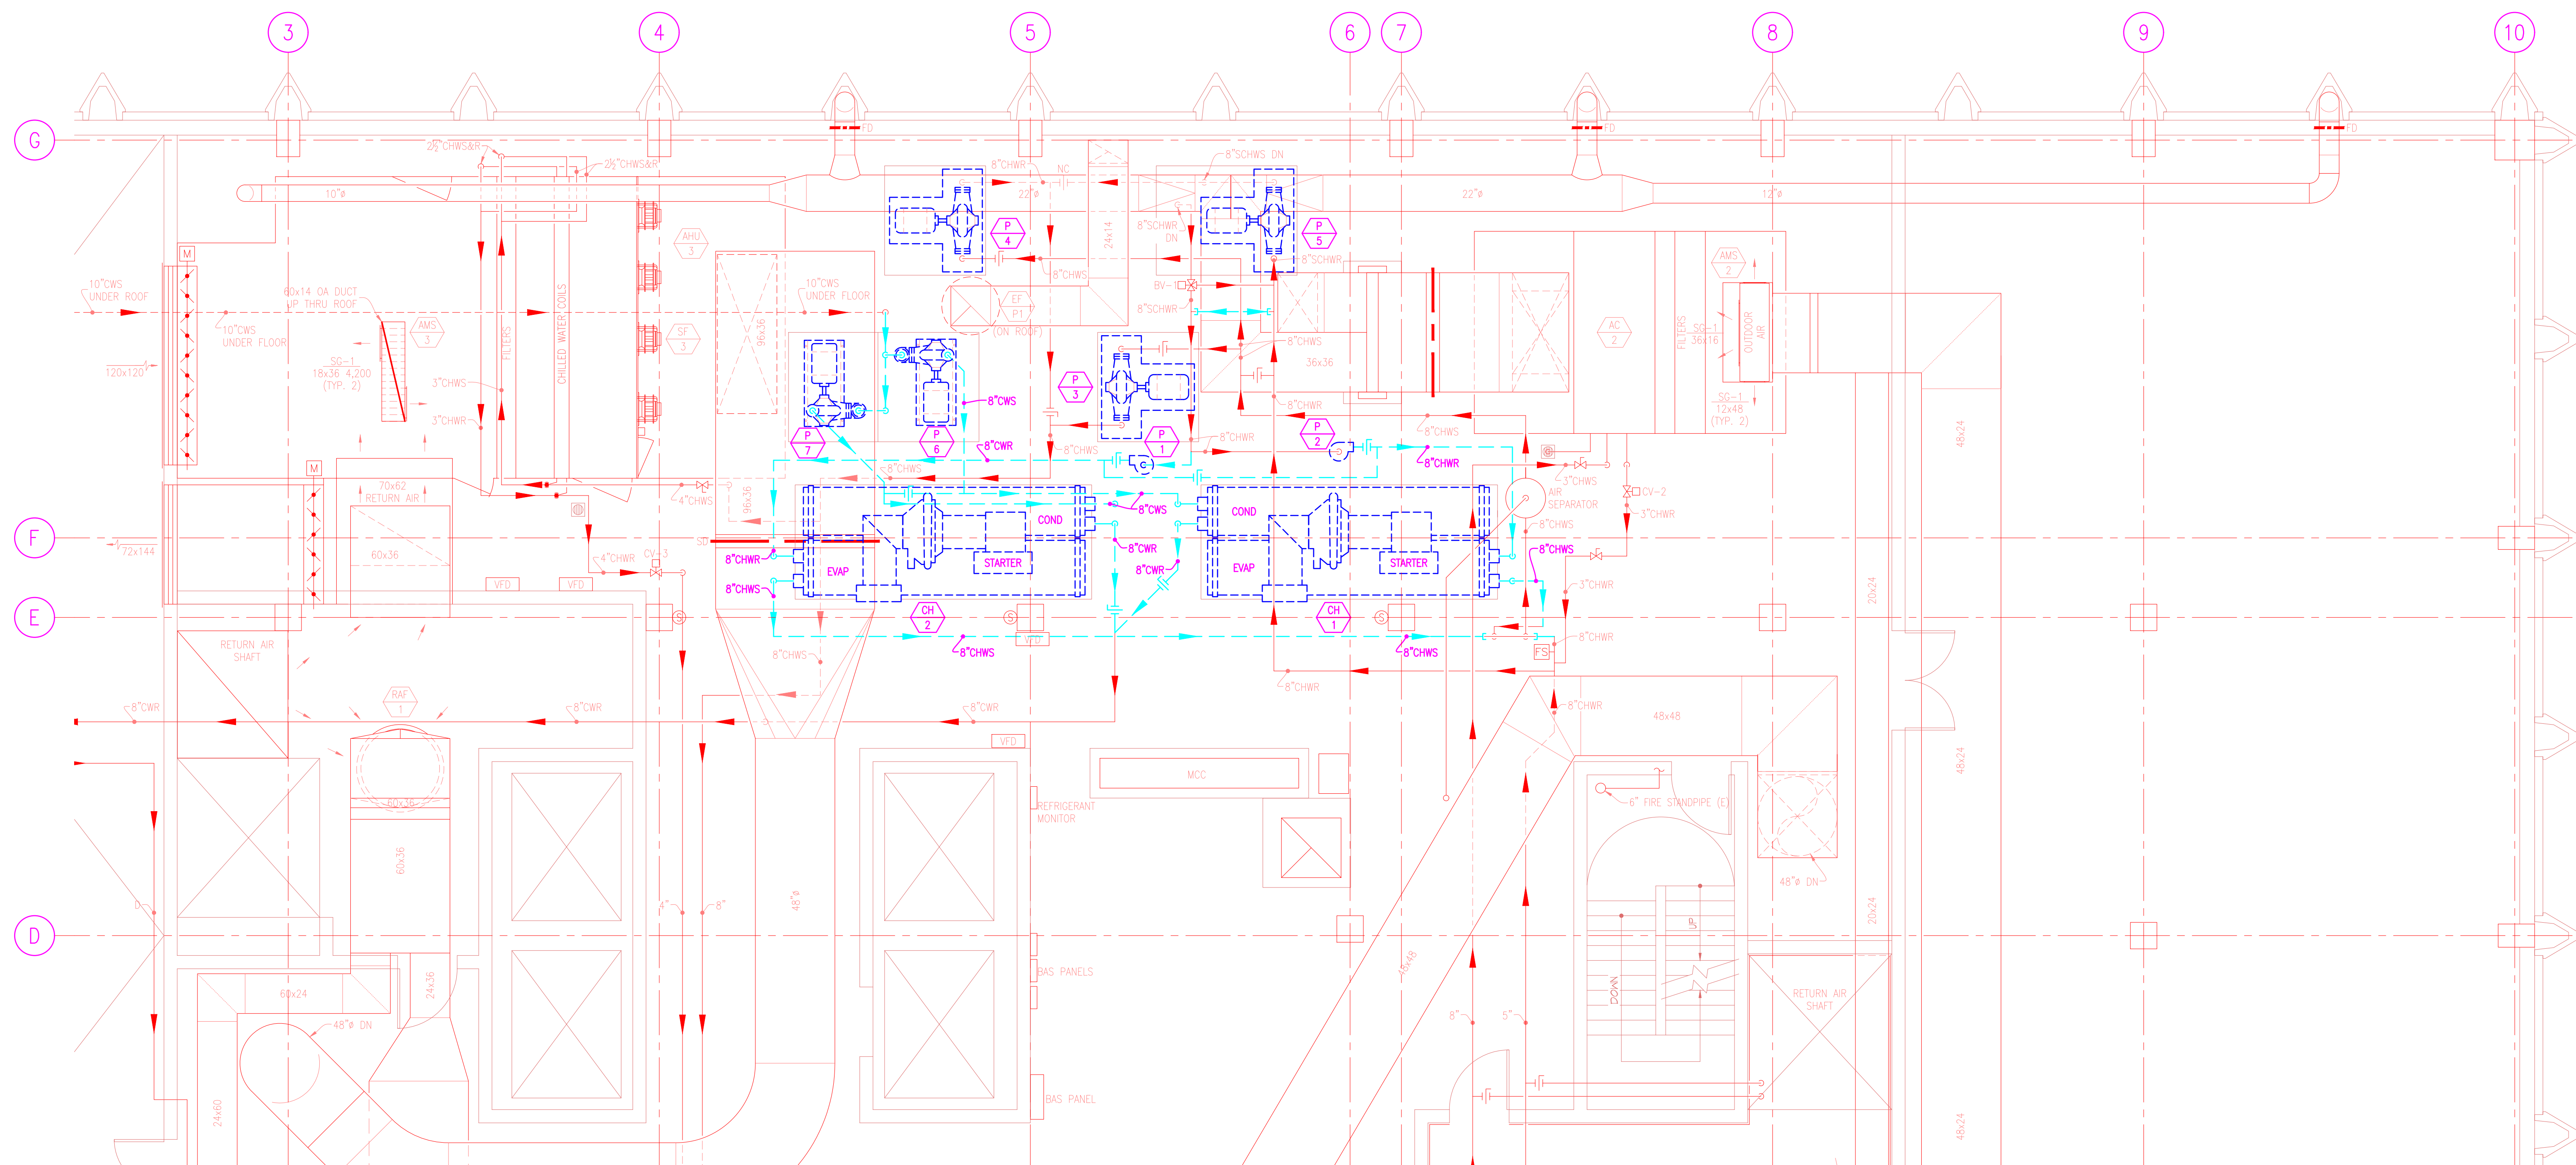

PENTHOUSE PARTIAL MECHANICAL DEMOLITION PLAN
SCALE: 1/4"=1'-0"

DRAWING TITLE:	PENTHOUSE PARTIAL MECHANICAL DEMOLITION PLAN
	DRAWING NO: M01 OF
PROJECT:	COMMERCIAL OFFICE BUILDING CHILLER REPLACEMENT MECHANICAL CONSTRUCTION DRAWINGS
	DRAWN: ABC DESIGNED: CLIENT: DATE: 03/10/22 SCALE: 1/4"=1'-0"
REVISION DESCRIPTION:	ANDY'S BEST CAD 1323 CARLYLE PARK CIRCLE HIGHLANDS RANCH, CO 80129 303-808-3352 WWW.ANDYSBESTCAD.COM
	ENGINEER'S STAMP
DATE:	

