



© 2022 ANDY'S BEST CAD. ALL RIGHTS RESERVED. THIS DRAWING IS THE PROPERTY OF ANDY'S BEST CAD AND IS PROTECTED BY COPYRIGHT LAWS OF THE UNITED STATES OF AMERICA. ANY UNAUTHORIZED USE OF THE INFORMATION CONTAINED HEREIN OR PART THEREOF IS STRICTLY PROHIBITED. RECEIPT OR POSSESSION THEREOF DOES NOT CONVEY OR TRANSFER ANY RIGHT TO MAKE, COPY, MANUFACTURE AND/OR SELL EITHER THE DRAWING OR THE ITEMS SHOWN THEREON.

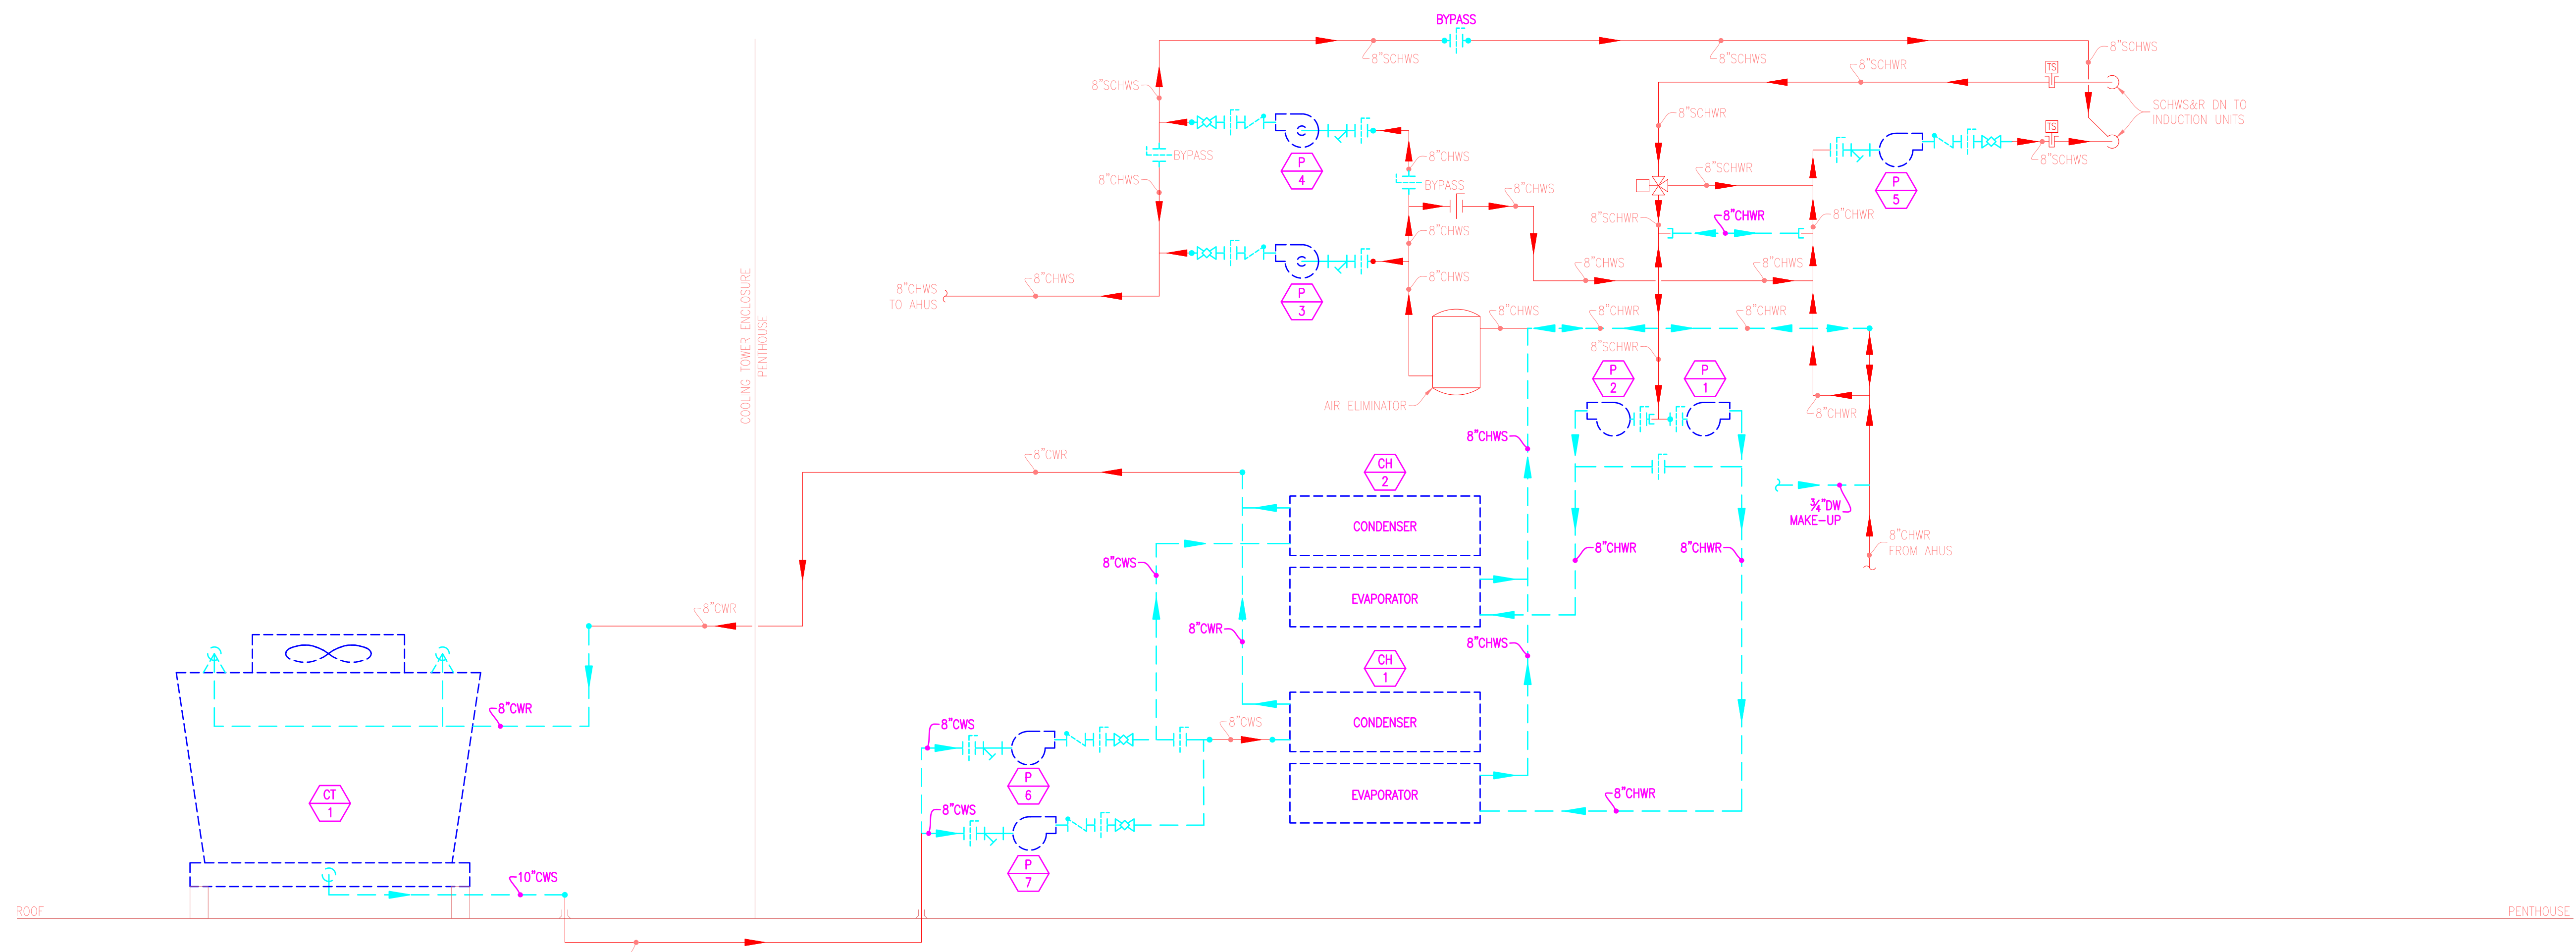

CHILLER PLANT SCHEMATIC PIPING DEMOLITION DIAGRAM
NONE

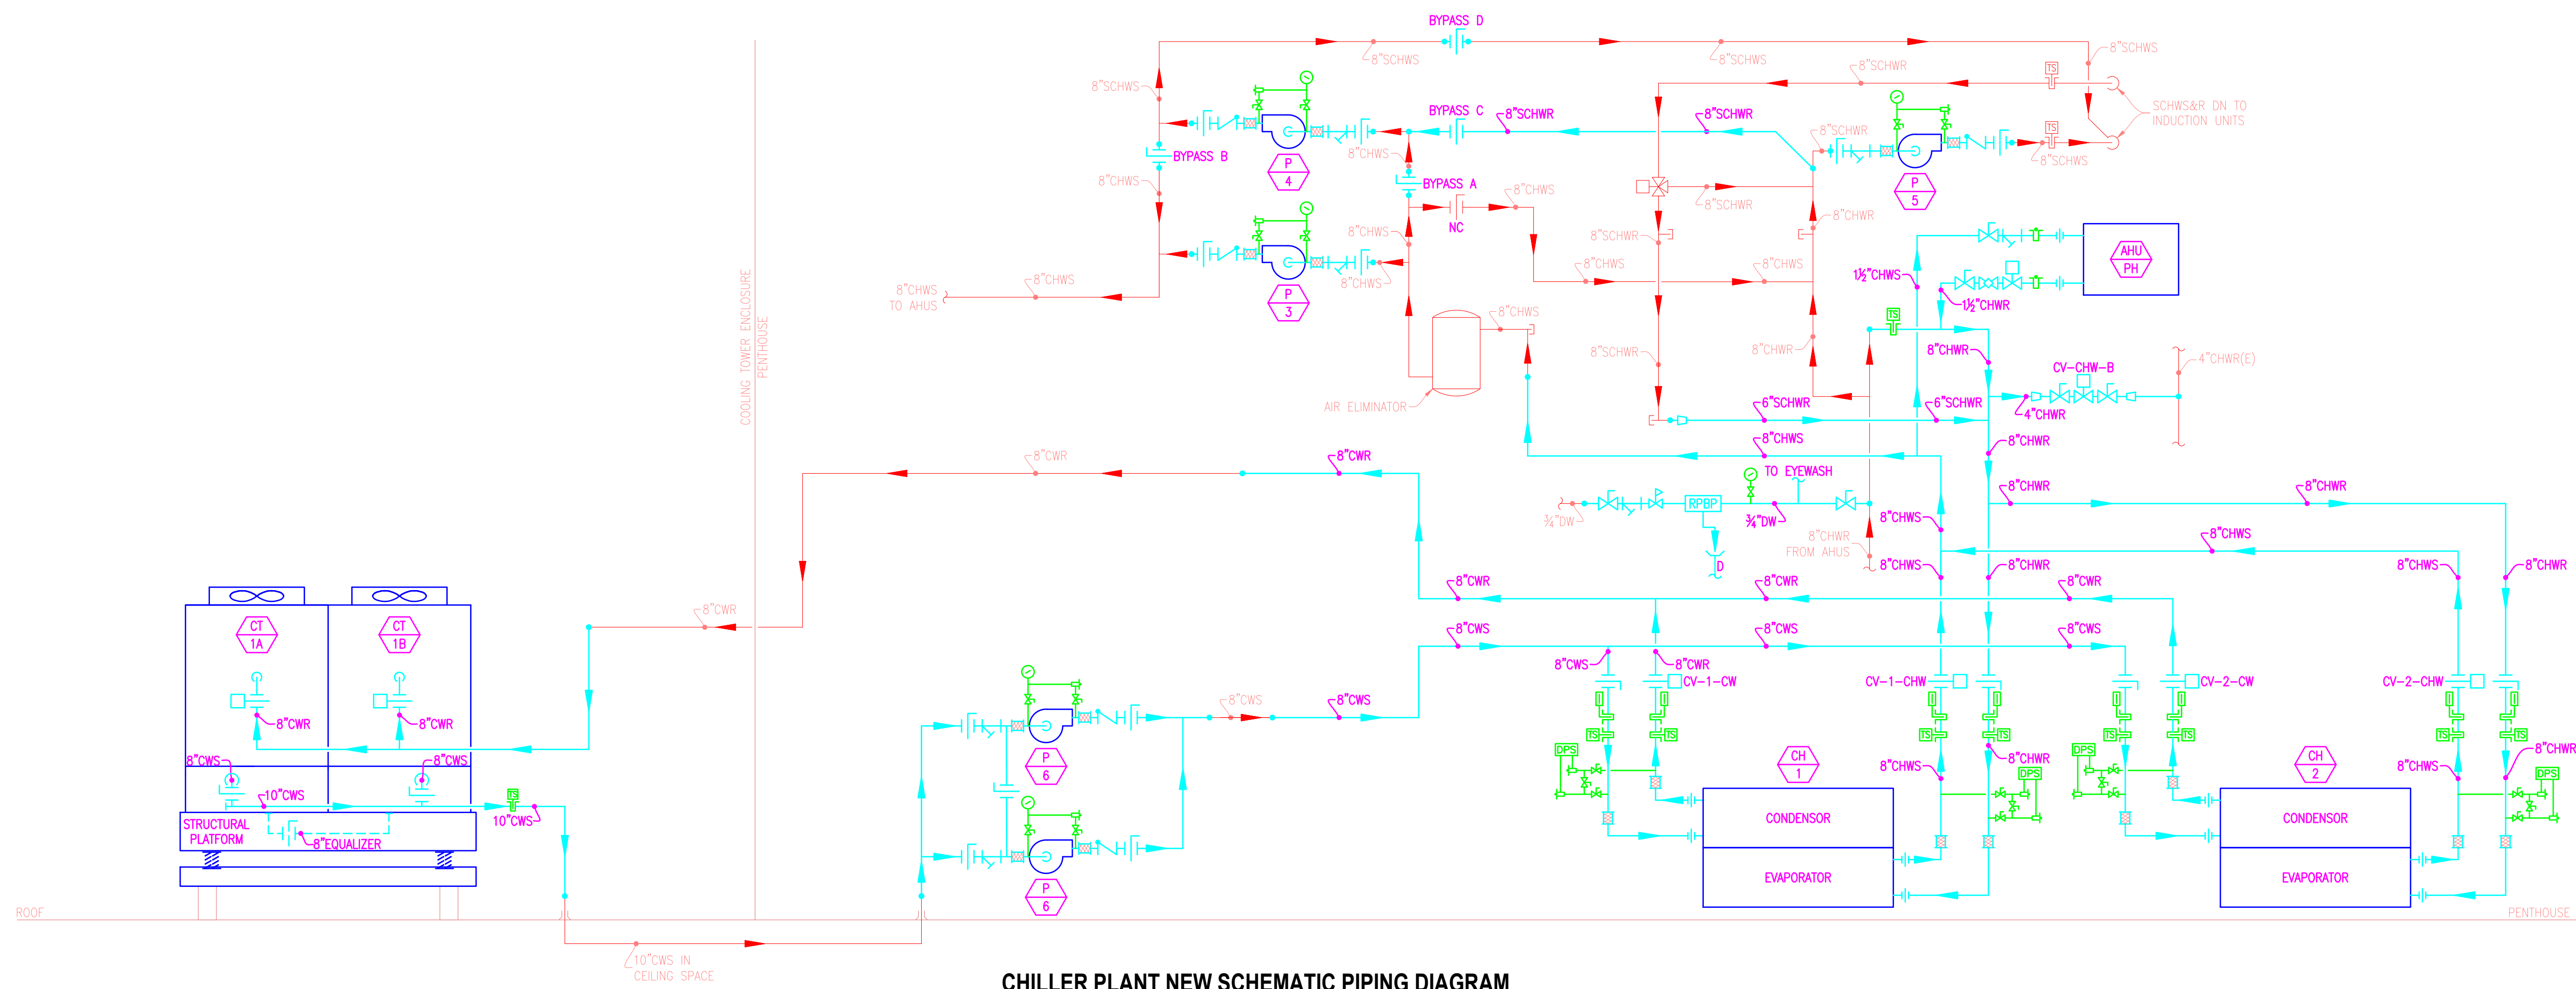

CHILLER PLANT NEW SCHEMATIC PIPING DIAGRAM
NONE

DATE:	
REVISION DESCRIPTION:	
ENGINEER'S STAMP	

ANDY'S BEST CAD
1323 CARLYLE PARK CIRCLE
HIGHLANDS RANCH, CO 80129
303-808-3352
WWW.ANDYSBESTCAD.COM

DRAWN: ABC
DESIGNED:
CLIENT: 03/10/22
DATE: NONE
SCALE:

PROJECT:
COMMERCIAL OFFICE BUILDING
CHILLER REPLACEMENT
MECHANICAL
CONSTRUCTION DRAWINGS

DRAWING TITLE:
CHILLER PLANT
SCHEMATIC
PIPING DIAGRAMS

DRAWING NO:
M03
OF

