



© 2022 ANDY'S BEST CAD. ALL RIGHTS RESERVED. THIS DRAWING IS THE PROPERTY OF ANDY'S BEST CAD AND IS PROTECTED BY COPYRIGHT LAWS OF THE UNITED STATES OF AMERICA. ANY UNAUTHORIZED USE OF THE INFORMATION CONTAINED HEREIN IS STRICTLY PROHIBITED. RECEIPT OR POSSESSION THEREOF DOES NOT CONVEY OR TRANSFER ANY RIGHT TO MAKE, COPY, MANUFACTURE AND/OR SELL EITHER THE DRAWING OR THE ITEMS SHOWN THEREON.

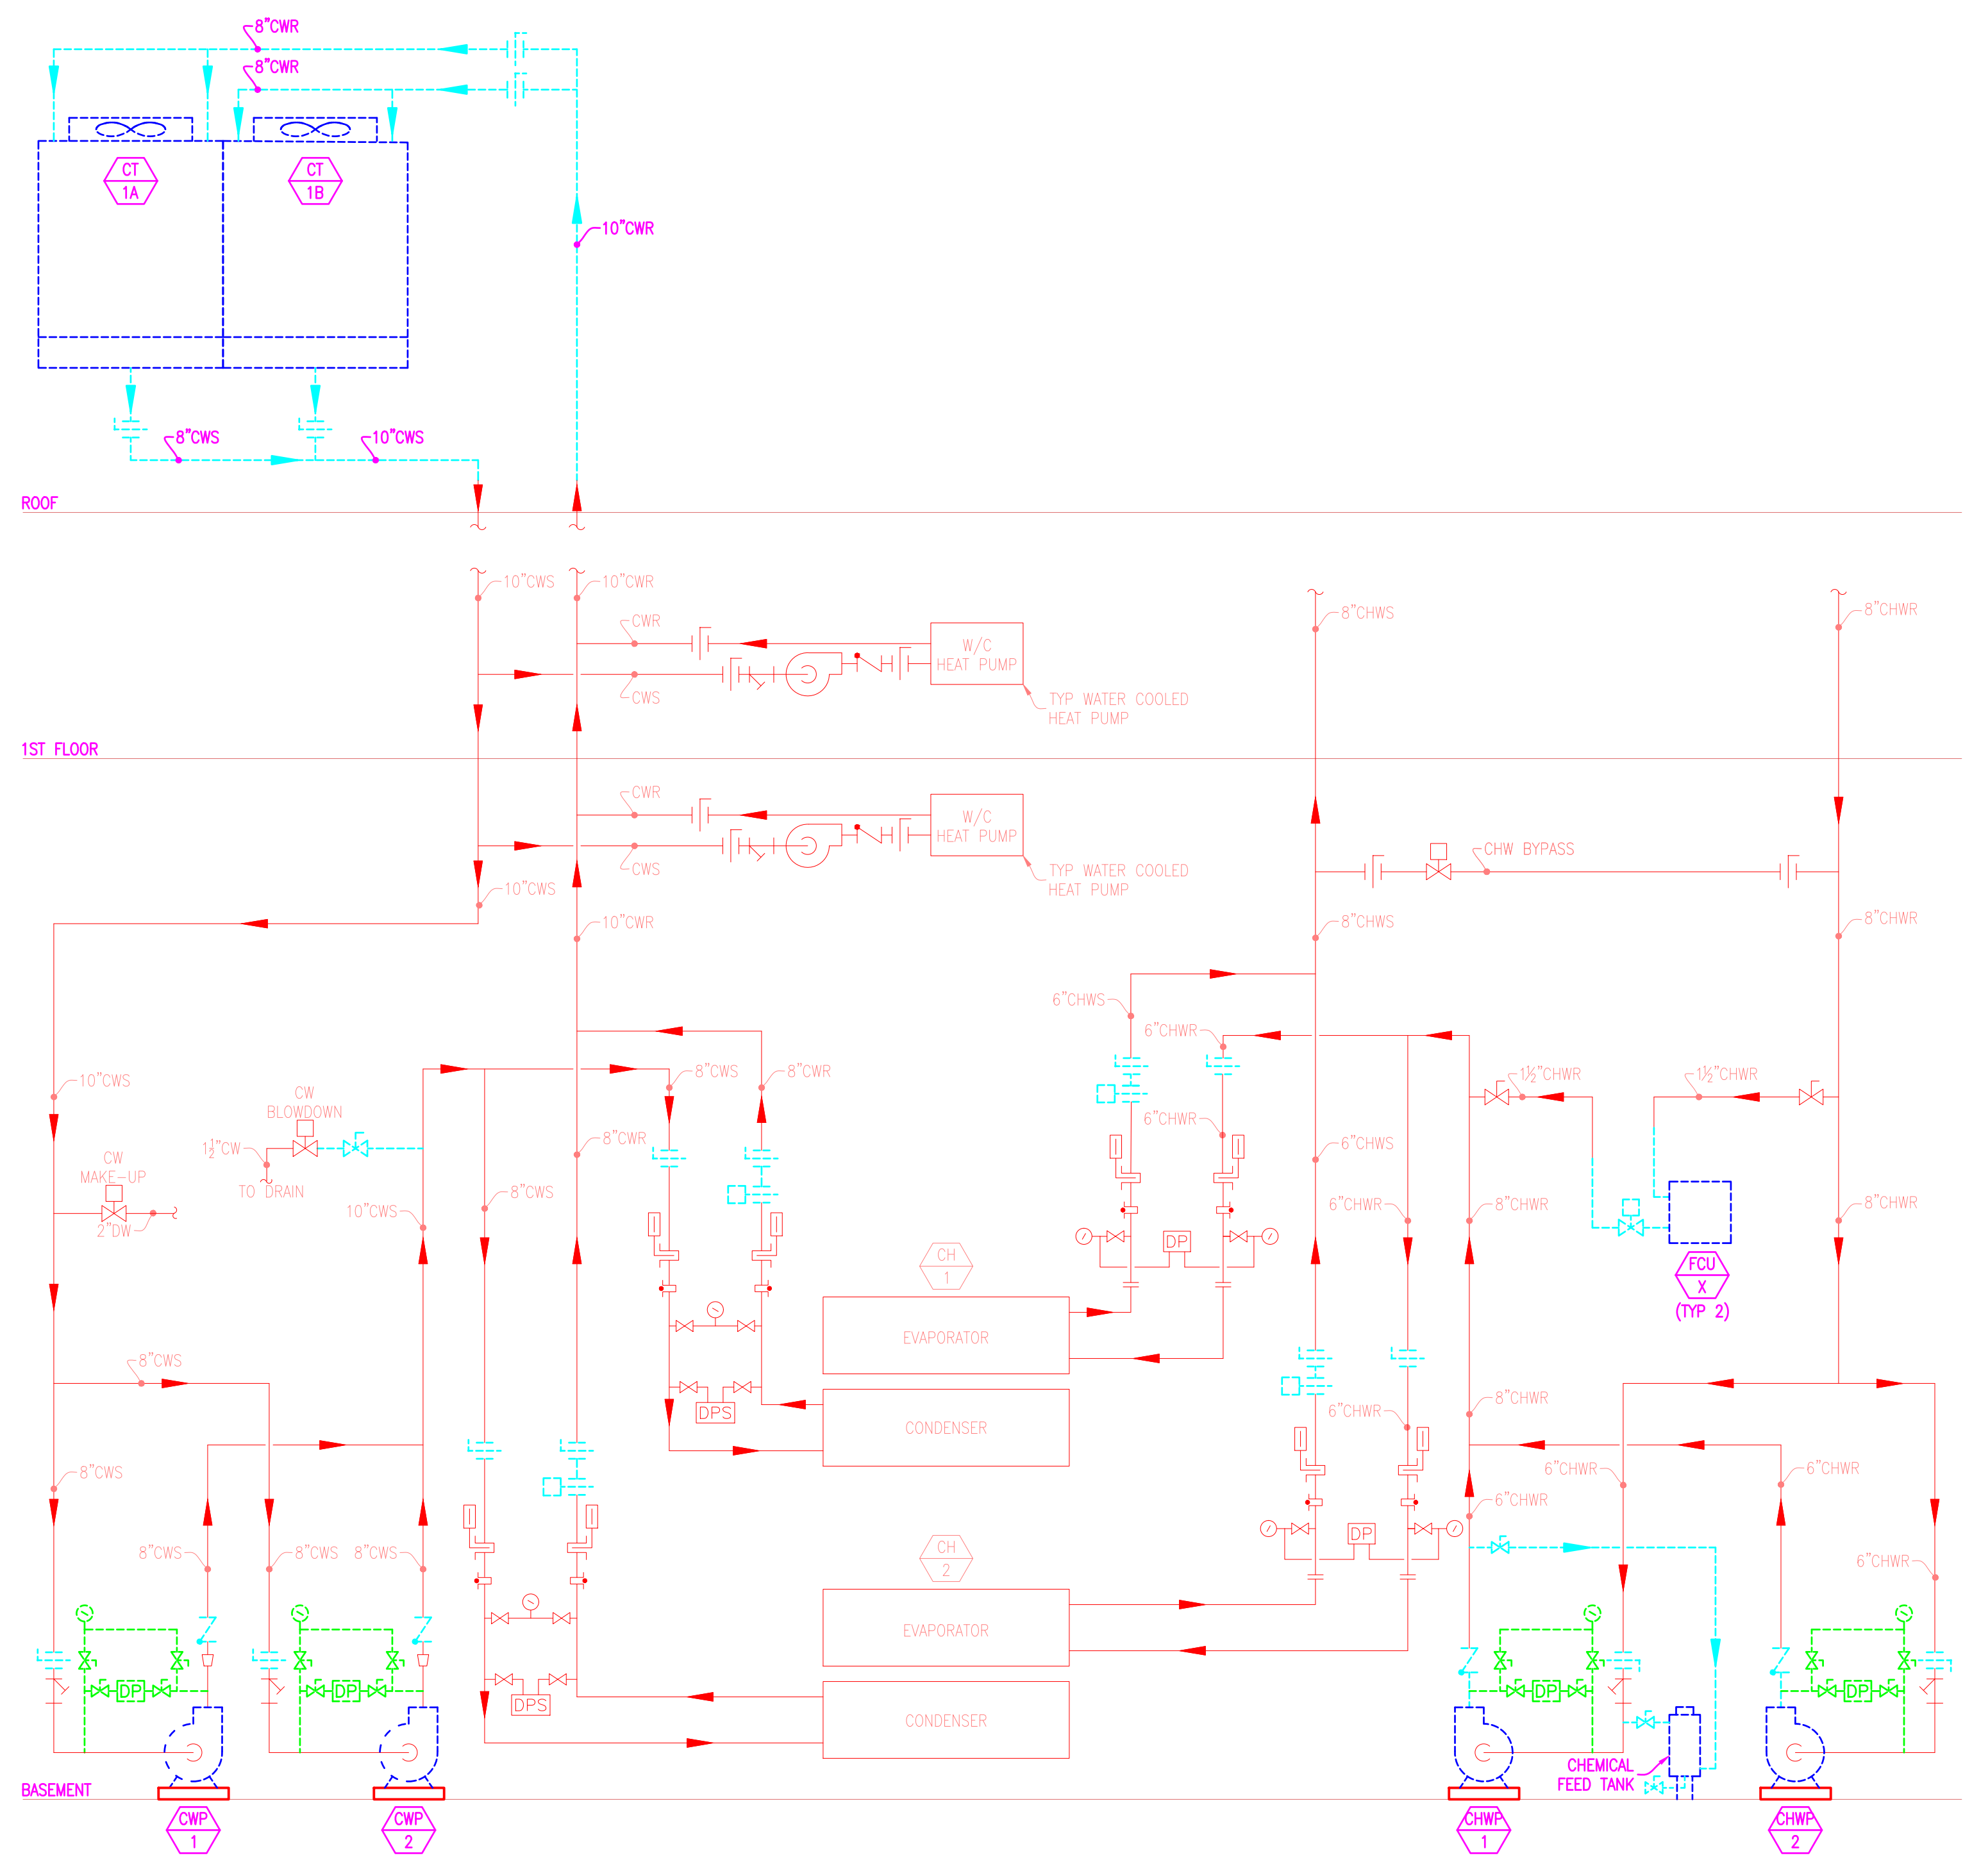

**CHILLER PLANT DEMOLITION PIPING SCHEMATIC DIAGRAM**  
NONE

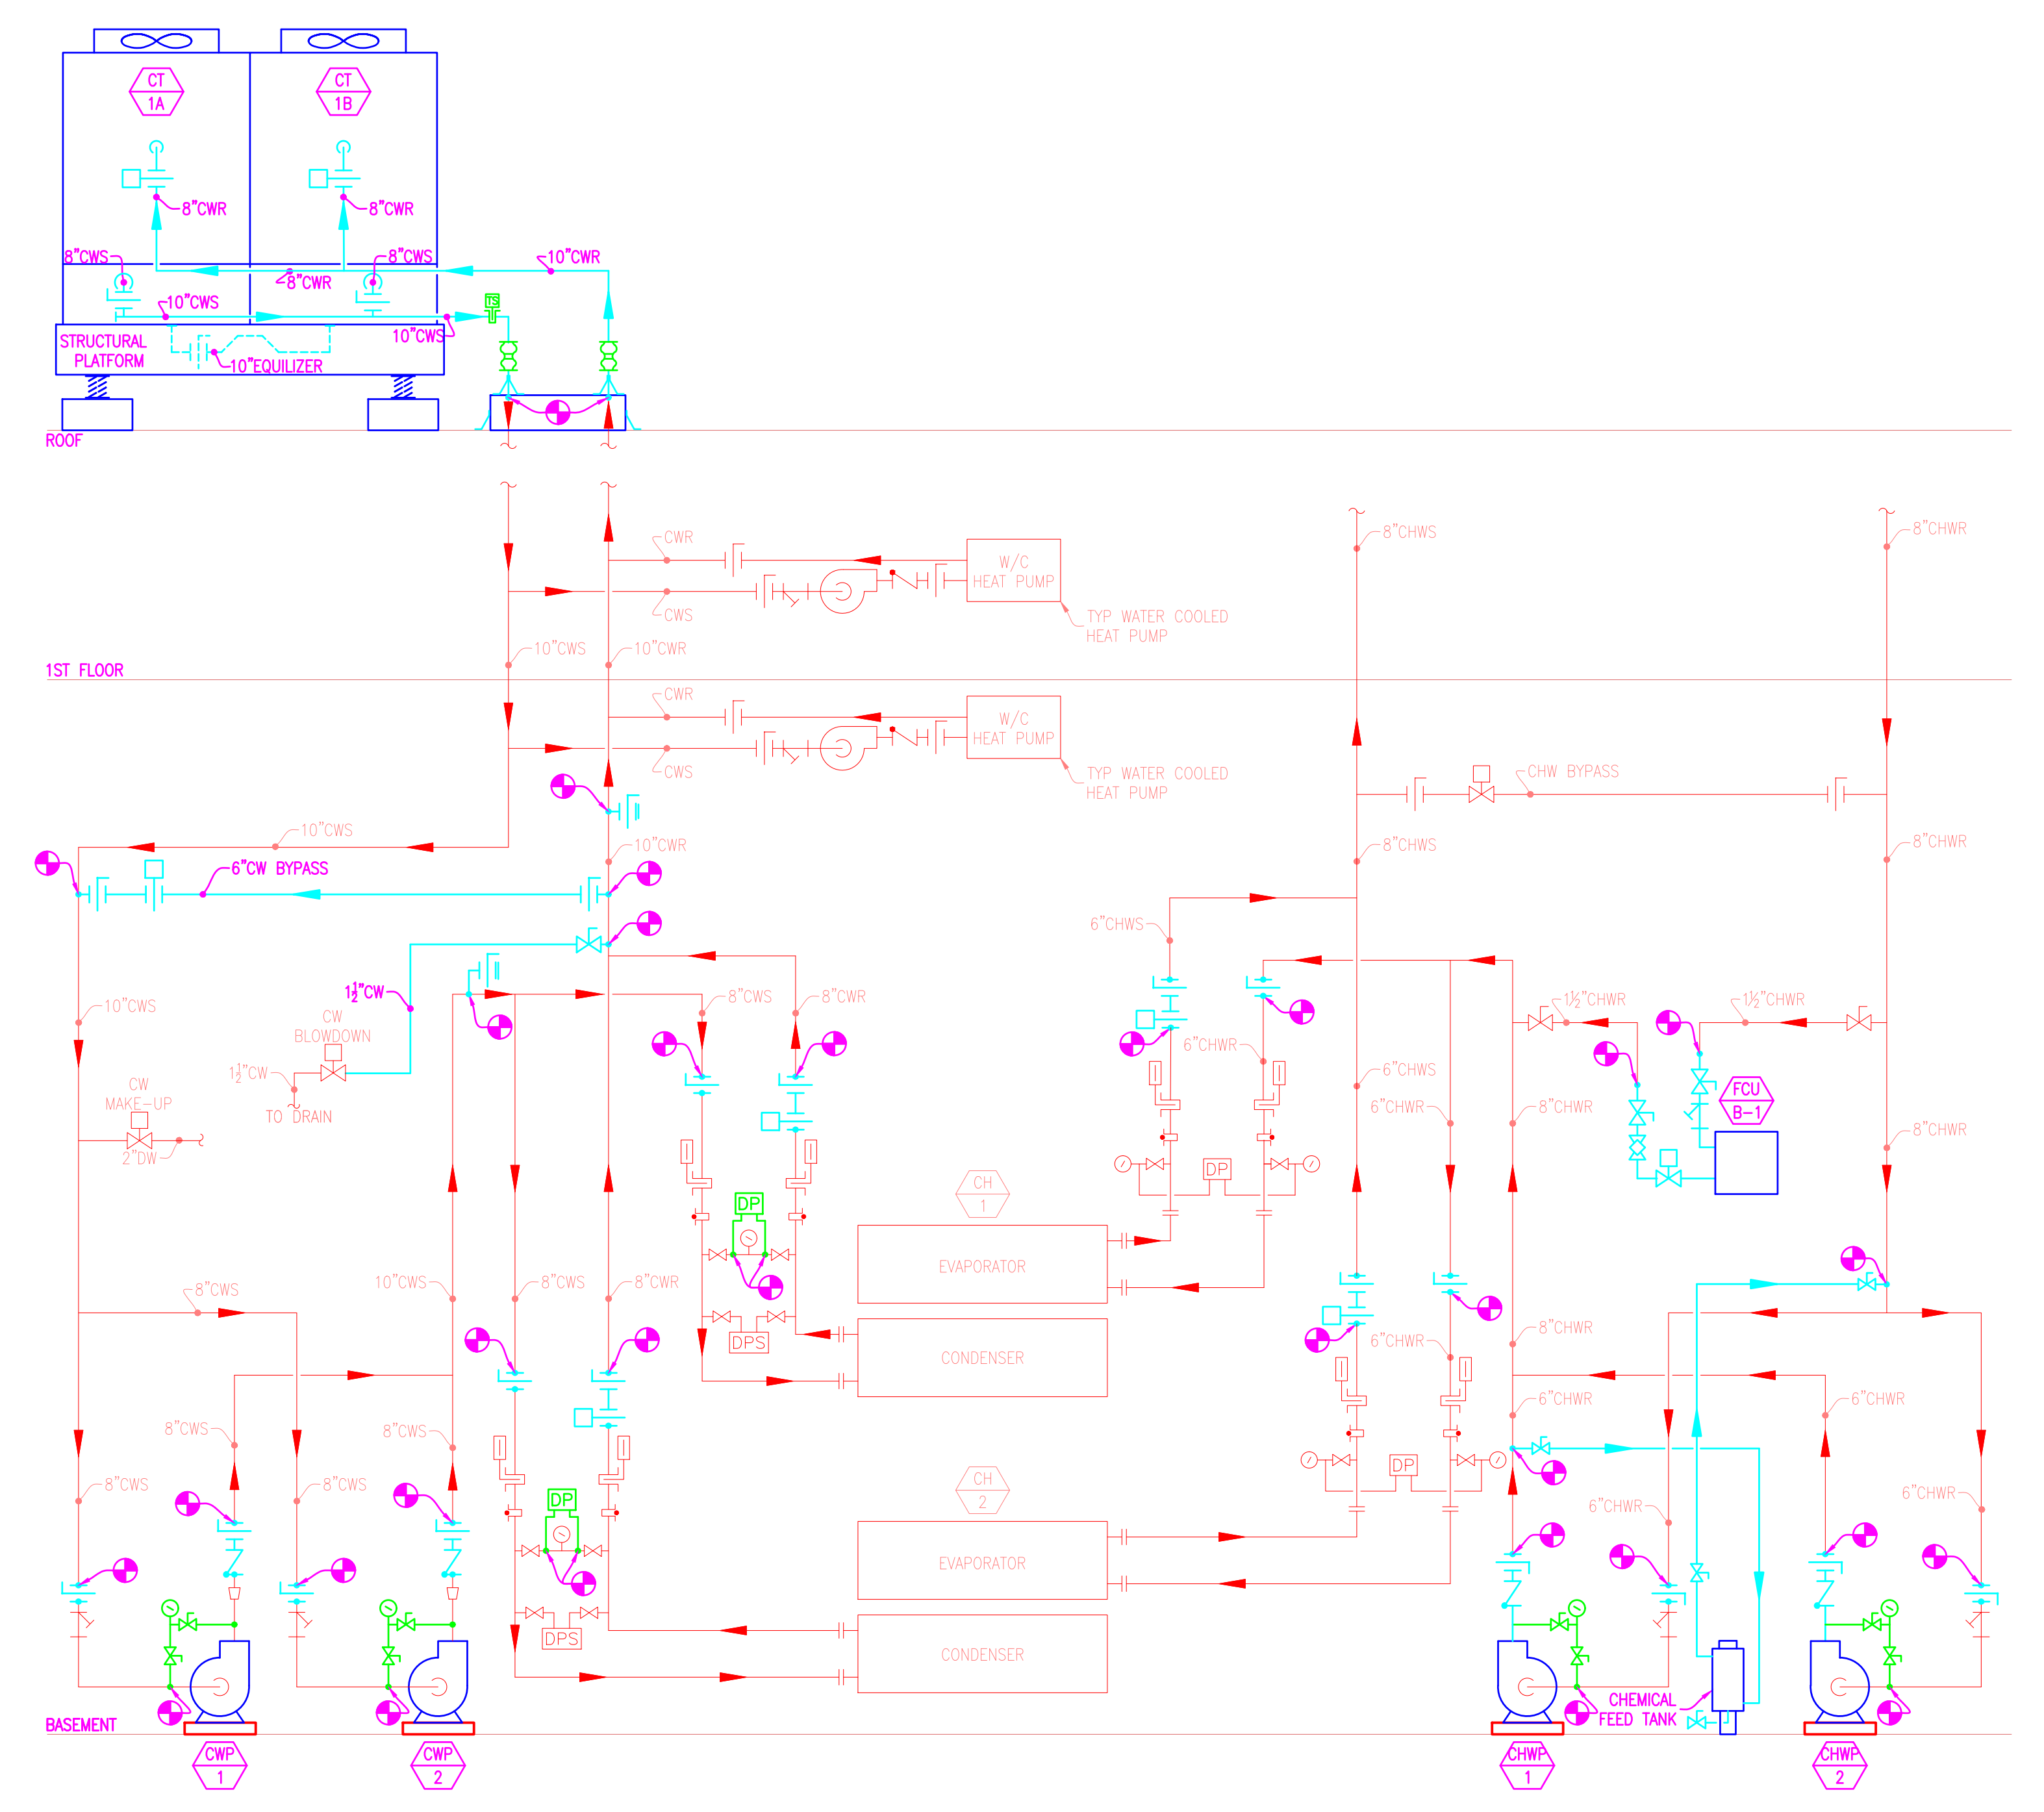

**CHILLER PLANT NEW PIPING SCHEMATIC DIAGRAM**  
NONE

DATE:	
REVISION DESCRIPTION:	
ENGINEER'S STAMP	

ANDY'S BEST CAD  
1323 CARLYLE PARK CIRCLE  
HIGHLANDS RANCH, CO 80129  
303-808-3352  
WWW.ANDYSBESTCAD.COM

DRAWN: ABC  
DESIGNED:  
CLIENT: 03/10/22  
DATE: NONE  
SCALE:

PROJECT:  
COMMERCIAL OFFICE BUILDING  
CHILLER PLANT RENOVATION  
MECHANICAL  
CONSTRUCTION DRAWINGS

DRAWING TITLE:  
CHILLER PLANT  
PIPING SCHEMATIC  
DIAGRAMS

DRAWING NO:  
M03  
OF

