



**NOTES BY SYMBOL**

1. ALL WORK SHALL BE NEW AND PROVIDED UNDER THIS CONTRACT UNLESS SPECIFICALLY MARKED "EXISTING", "EXIST", OR "(E)".
2. VERIFY LOCATIONS AND DIMENSIONS OF EXISTING EQUIPMENT AND COORDINATE ALL WORK PRIOR TO THE START OF CONSTRUCTION.
3. REMOVE CONDENSER WATER SUPPLY PIPING FROM COOLING TOWER TO BELOW FLEXIBLE CONNECTIONS, CAP WITH A BLIND FLANGE.
4. REMOVE CONDENSER WATER SUPPLY PIPING TO POINT INDICATED.
5. REMOVE COOLING TOWER, SUPPORTS AND ACCESSORIES COMPLETE.
6. REMOVE COOLING TOWER SUPPORT ABOVE EXISTING FRAMING SUPPORT TO REMAIN.
7. REMOVE CRANE TO ACCOMMODATE INSTALLATION OF NEW COOLING TOWER.
8. REMOVE CONDENSER WATER RETURN PIPING BACK TO POINT INDICATED DURING DEMOLITION OF SOUTH COOLING TOWERS.
9. REMOVE CONDENSER WATER RETURN PIPING BACK TO POINT INDICATED AND CAP.
10. REMOVE CONDENSER WATER RETURN PIPING FROM COOLING TOWER TO POINT INDICATED AND CAP.
11. REMOVE MAKEUP WATER PIPING FROM COOLING TOWER TO POINT INDICATED AND CAP.
12. CONTRACTOR TO ADEQUATELY DRAIN DOWN EXISTING CW SYSTEM TO ACCOMMODATE NEW INSTALLATION.
13. SMALLER COMPUTER COOLING TOWER MUST ALWAYS BE OPERATIONAL.
14. CLEAN EXISTING SUPPORT STEEL, REMOVE ALL SCALE, AND PAINT AND PREPARE FOR INSTALLATION OF COOLING TOWER.

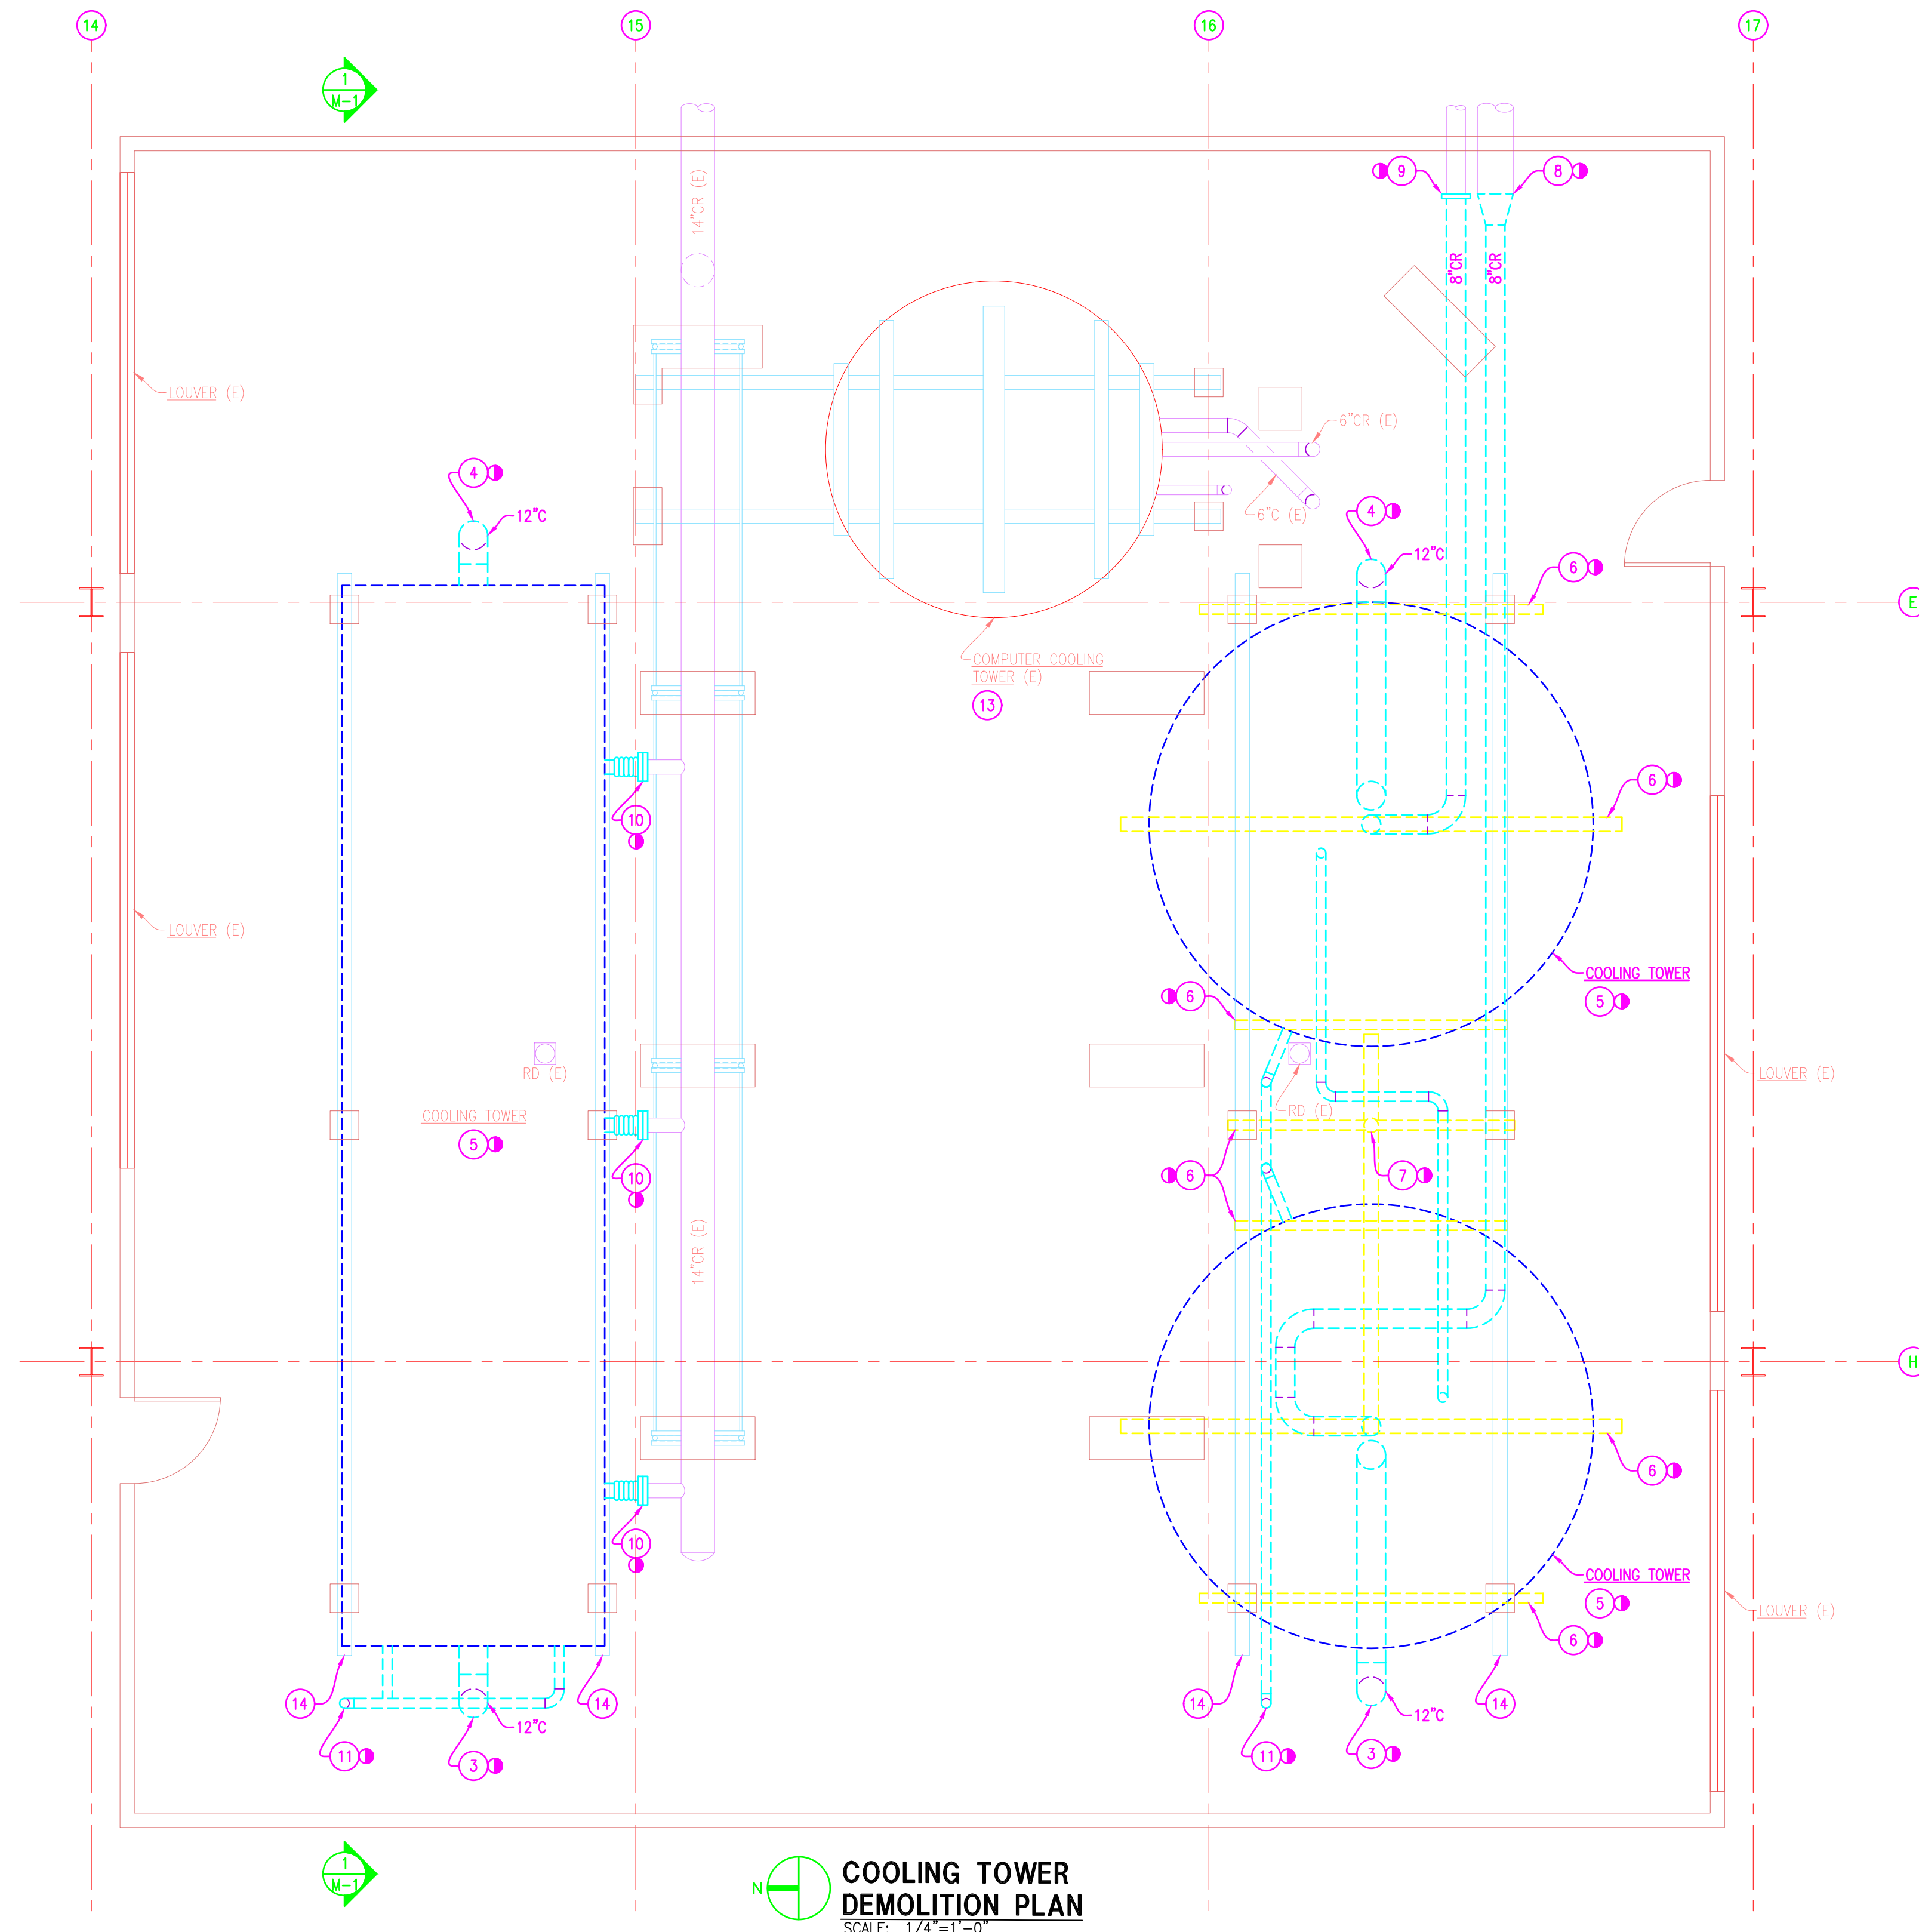

**COOLING TOWER DEMOLITION PLAN**  
SCALE: 1/4"=1'-0"

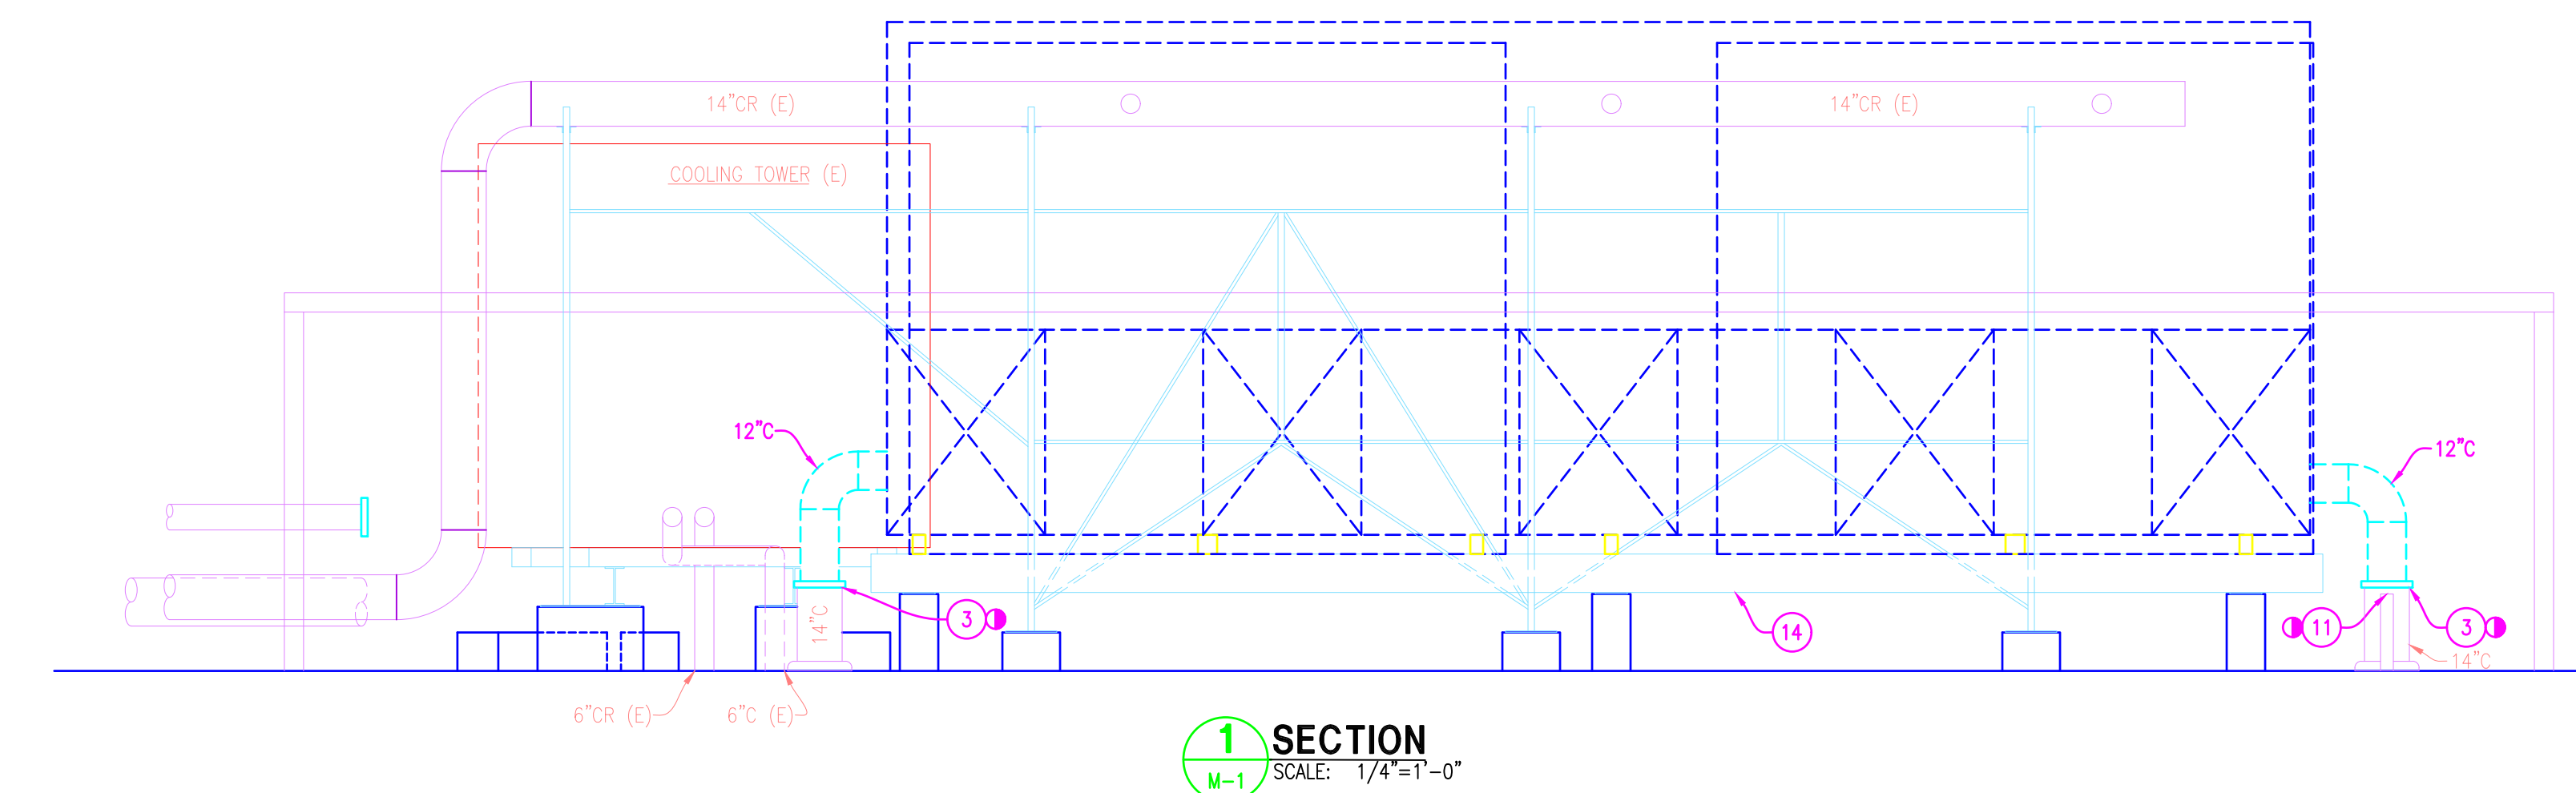

**1 SECTION**  
SCALE: 1/4"=1'-0"

DATE:	
REVISION DESCRIPTION:	
ENGINEER'S STAMP	
PROJECT:	HEALTH CARE OFFICE BUILDING COOLING TOWER REPLACEMENT MECHANICAL CONSTRUCTION DRAWINGS
DRAWING TITLE:	COOLING TOWER MECHANICAL DEMOLITION PLAN
DRAWING NO:	M01 of
ANDY'S BEST CAD 1323 CARLYLE PARK CIRCLE HIGHLANDS RANCH, CO 80129 303-808-3352 WWW.ANDYSBESTCAD.COM	DRAWN: ABC DESIGNED: CLIENT: DATE: 03/11/22 SCALE: 1/4"=1'-0"



© 2022 ANDY'S BEST CAD. ALL RIGHTS RESERVED. THIS DRAWING IS THE PROPERTY OF ANDY'S BEST CAD AND IS PROTECTED BY COPYRIGHT LAWS OF THE UNITED STATES OF AMERICA. ANY UNAUTHORIZED USE OF THE INFORMATION CONTAINED HEREIN OR PART THEREOF IS STRICTLY PROHIBITED. RECEIPT OR POSSESSION THEREOF DOES NOT CONVEY OR TRANSFER ANY RIGHT TO MAKE, COPY, MANUFACTURE AND/OR SELL EITHER THE DRAWING OR THE ITEMS SHOWN THEREIN.