
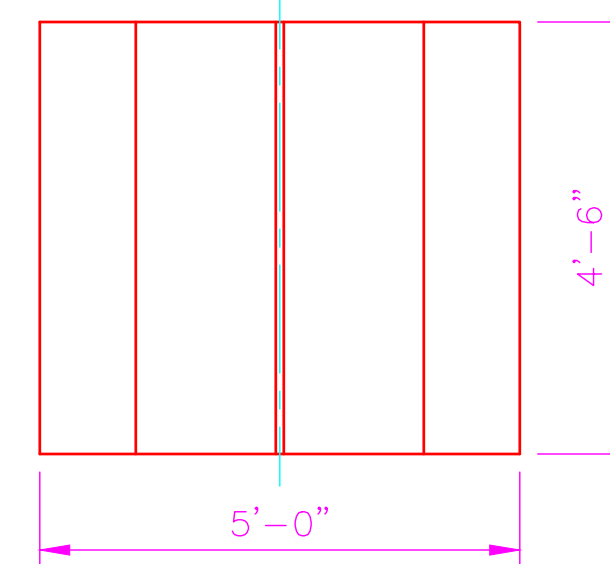
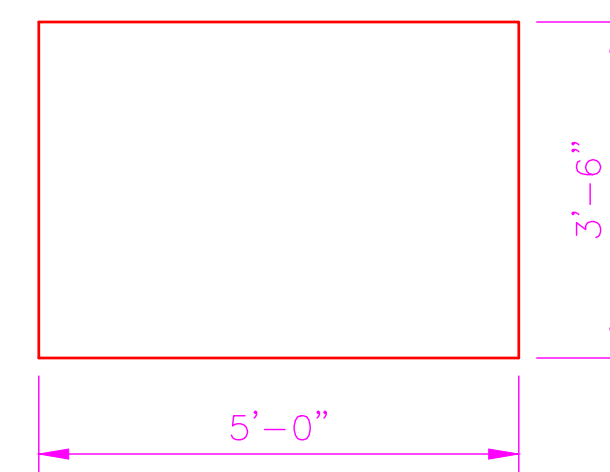
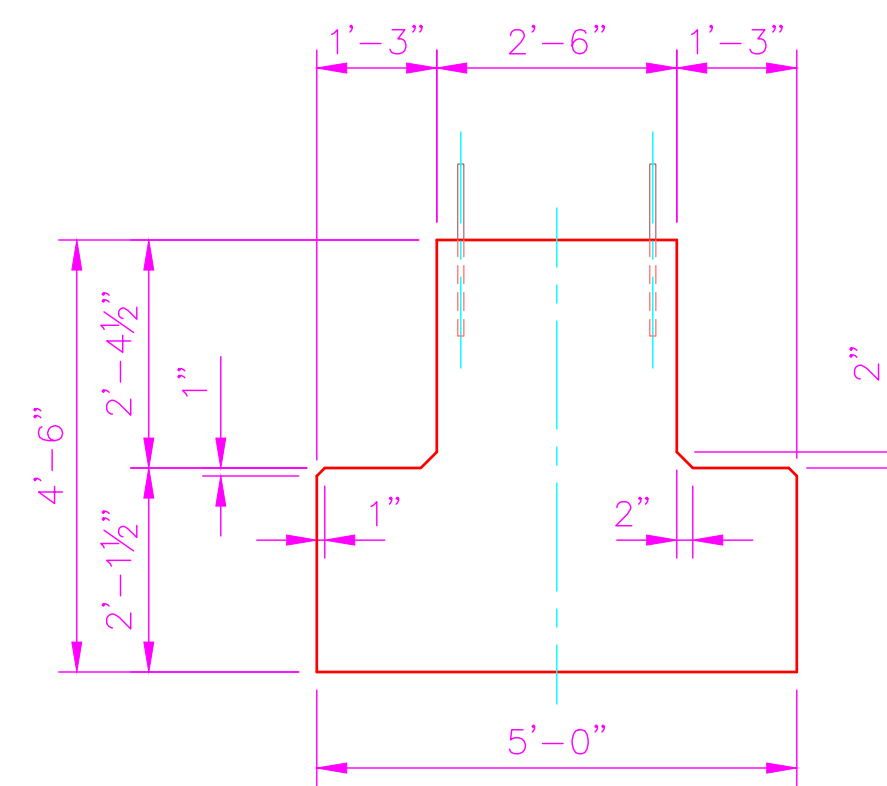
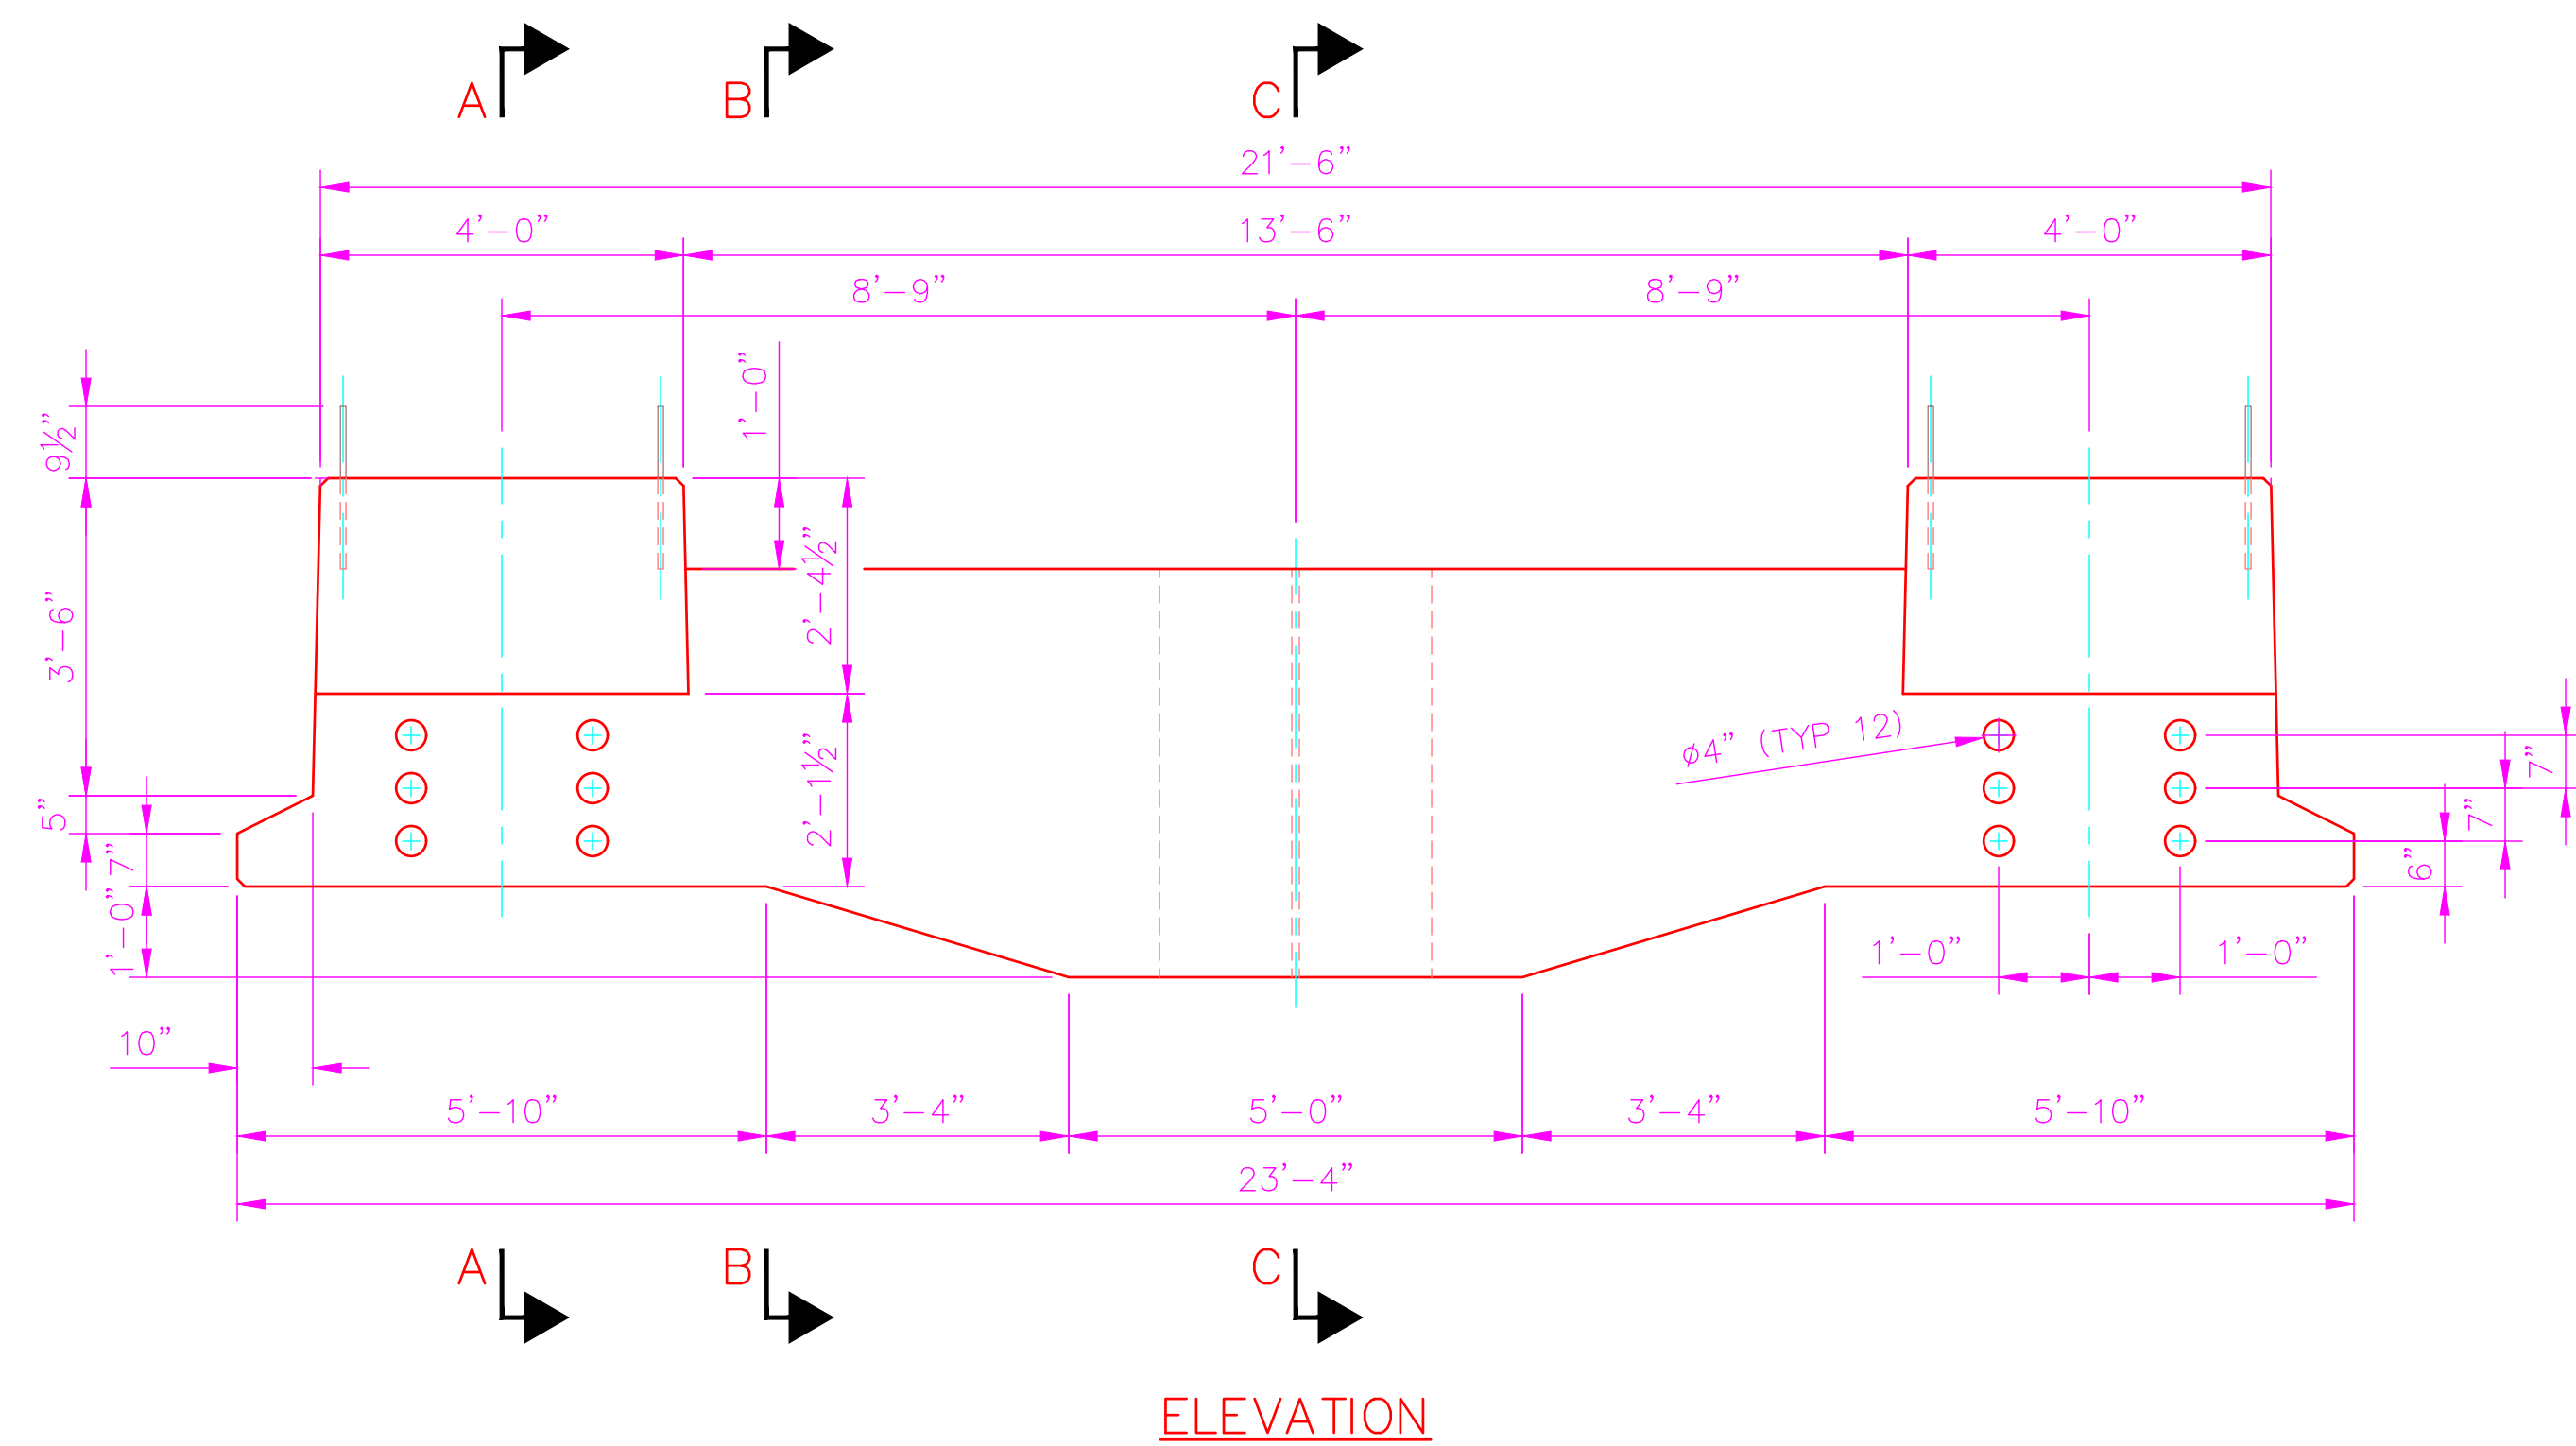


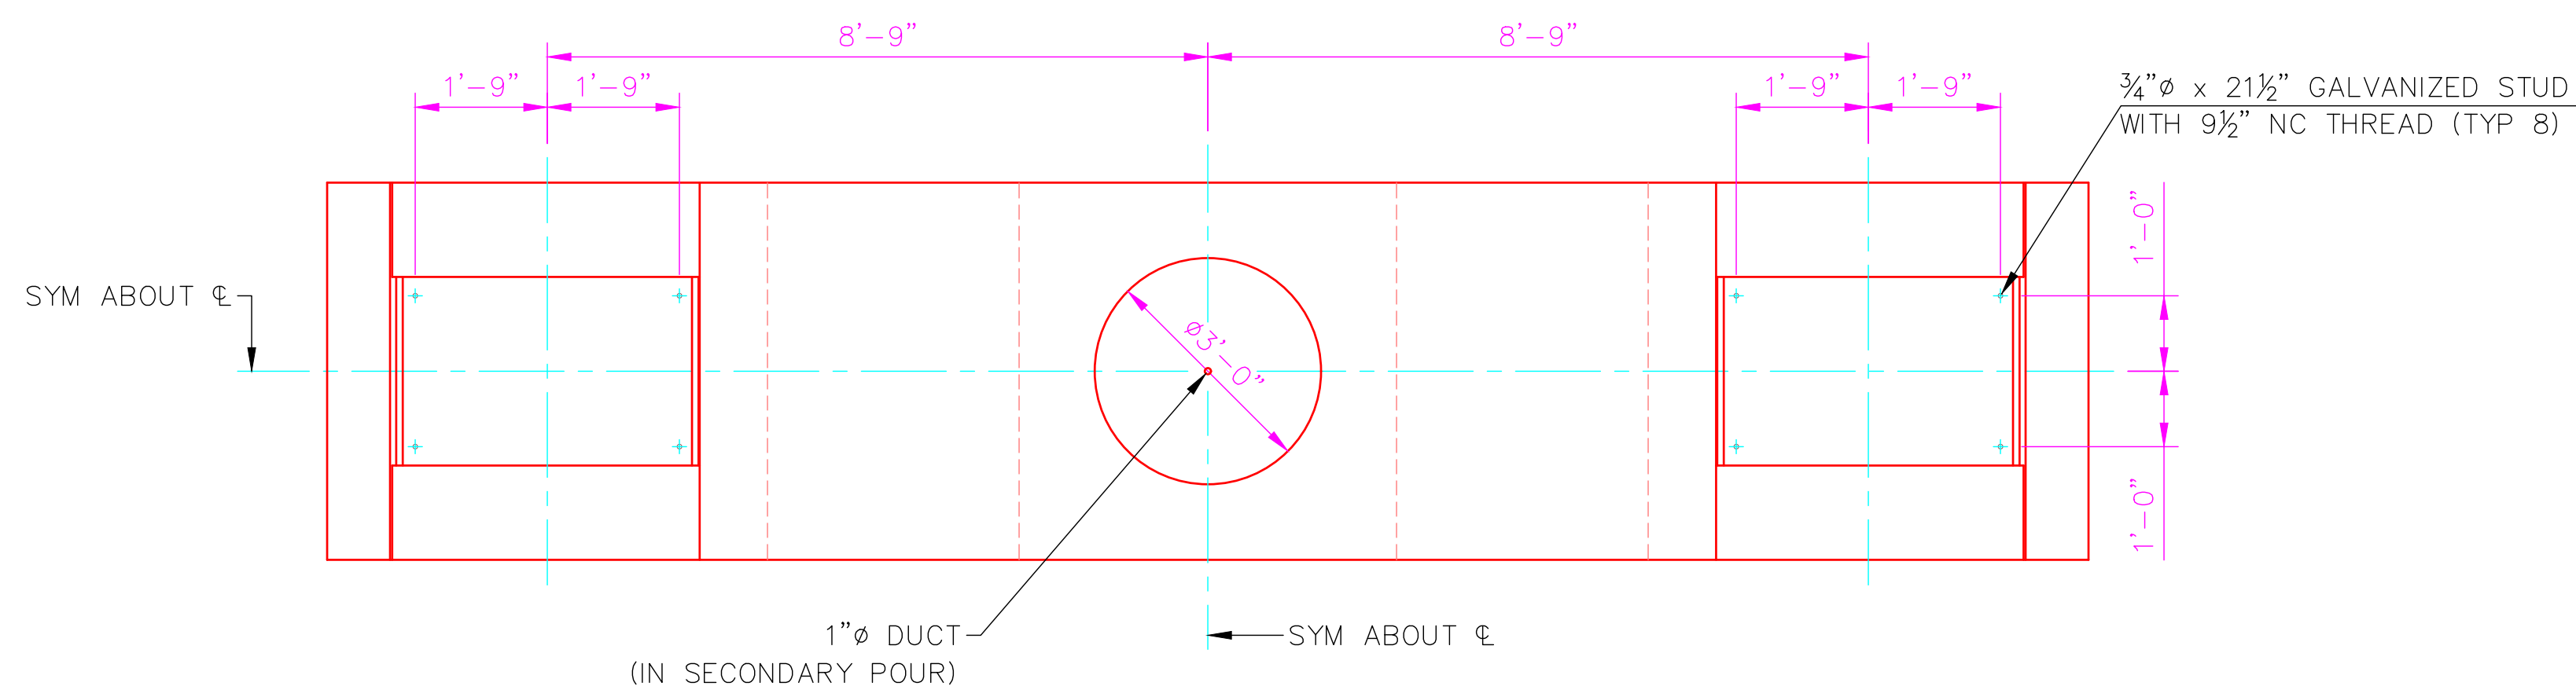

NOTES:
1. ALL CHAMFERS SHALL BE 1"x1" UNLESS NOTED OTHERWISE.

[illegible]