
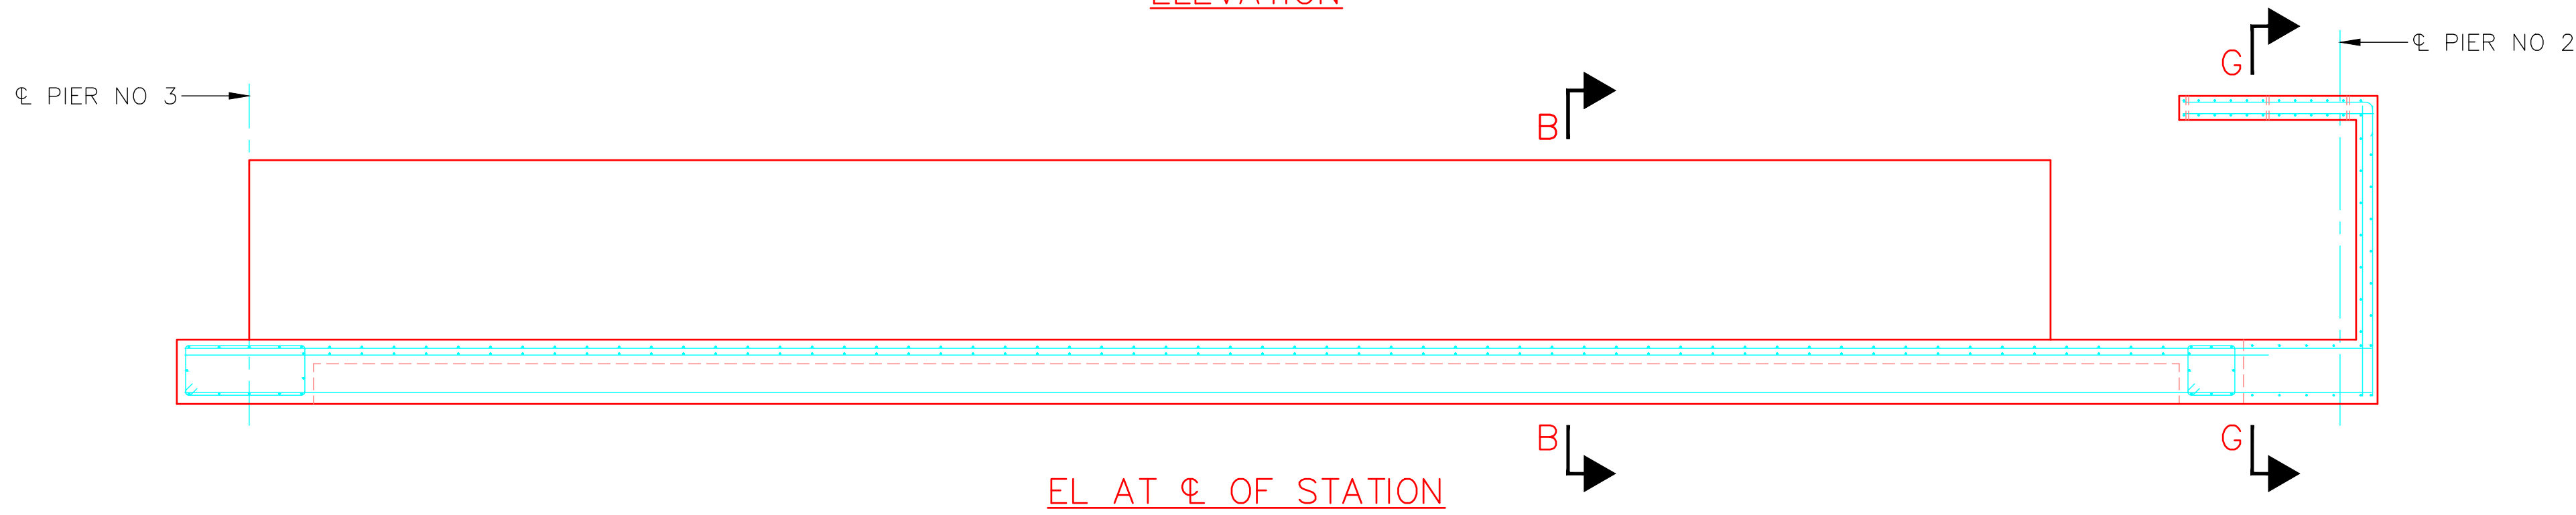
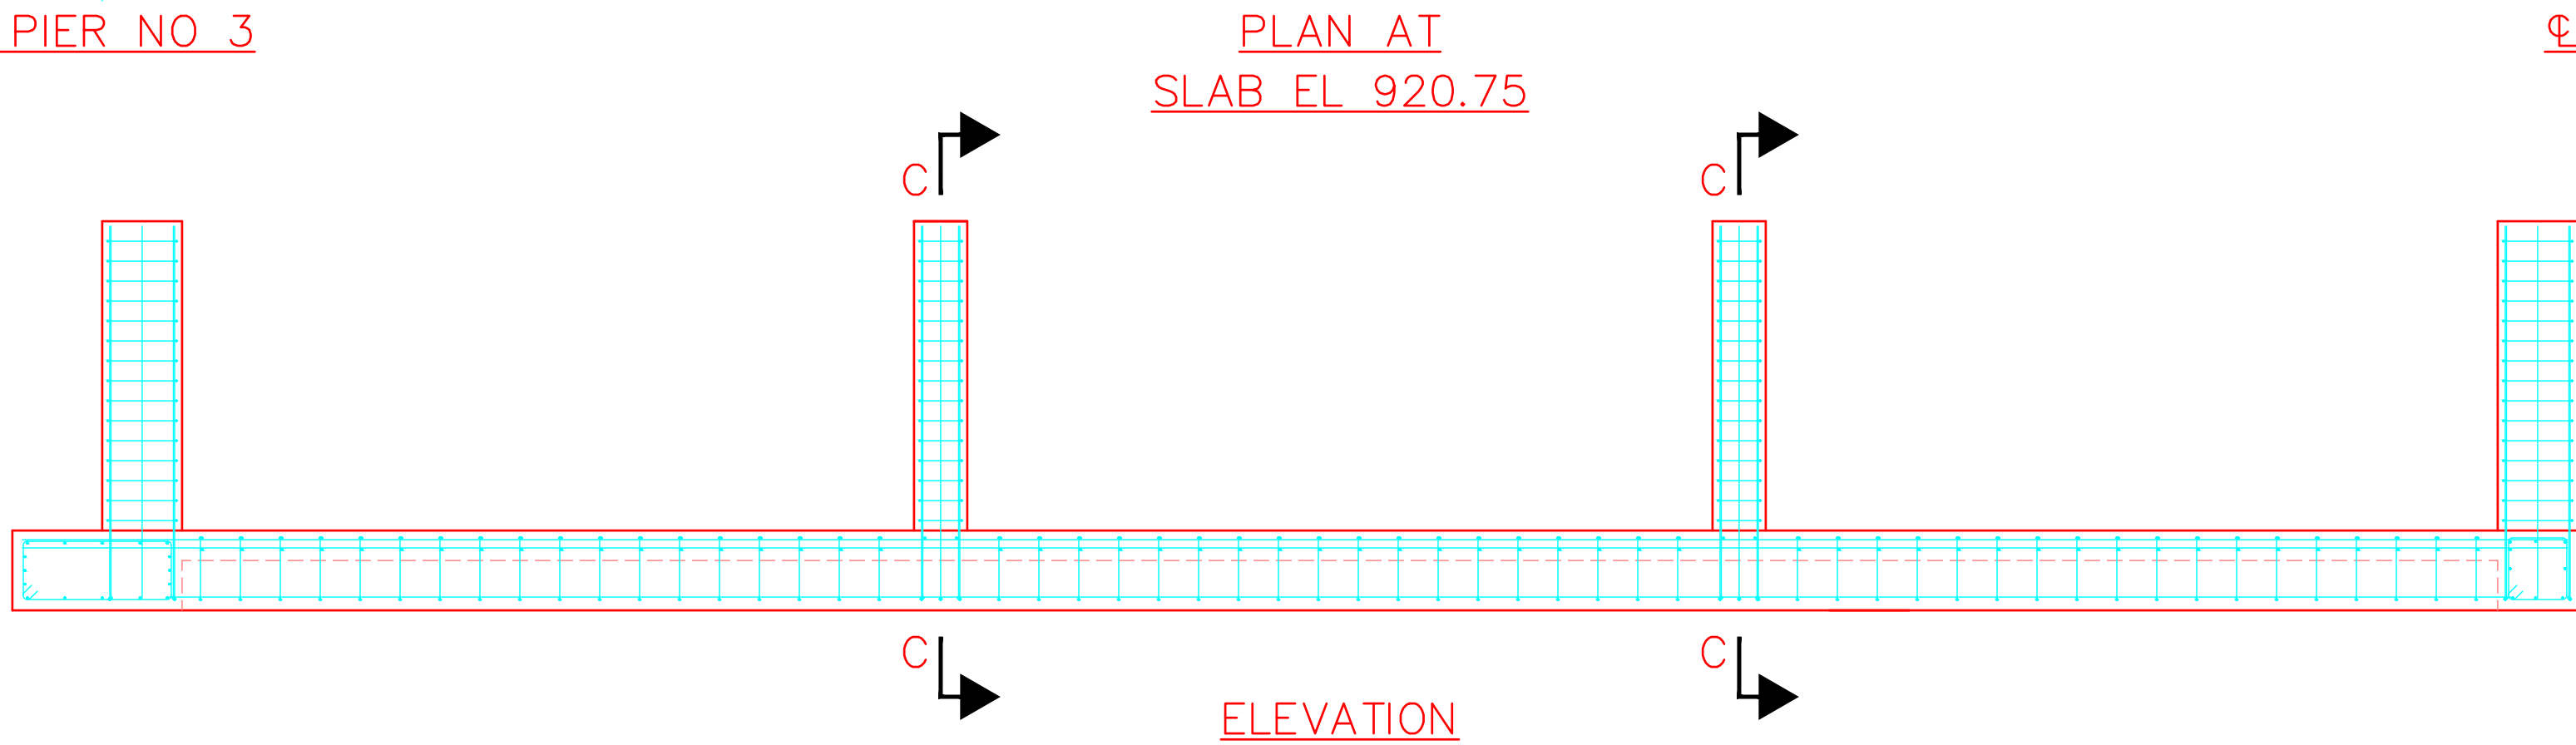


© 2022 ANDY'S BEST CAD. ALL RIGHTS RESERVED. THIS DRAWING IS THE PROPERTY OF ANDY'S BEST CAD AND IS PROTECTED BY COPYRIGHT LAWS OF THE UNITED STATES OF AMERICA. ANY UNAUTHORIZED USE OF THE INFORMATION CONTAINED HEREIN OR PART THEREOF IS STRICTLY PROHIBITED. RECEIPT OR POSSESSION THEREOF DOES NOT CONFER OR TRANSFER ANY RIGHT TO MAKE, COPY, MANUFACTURE AND/OR SELL EITHER THE DRAWING OR THE ITEMS SHOWN THEREIN.

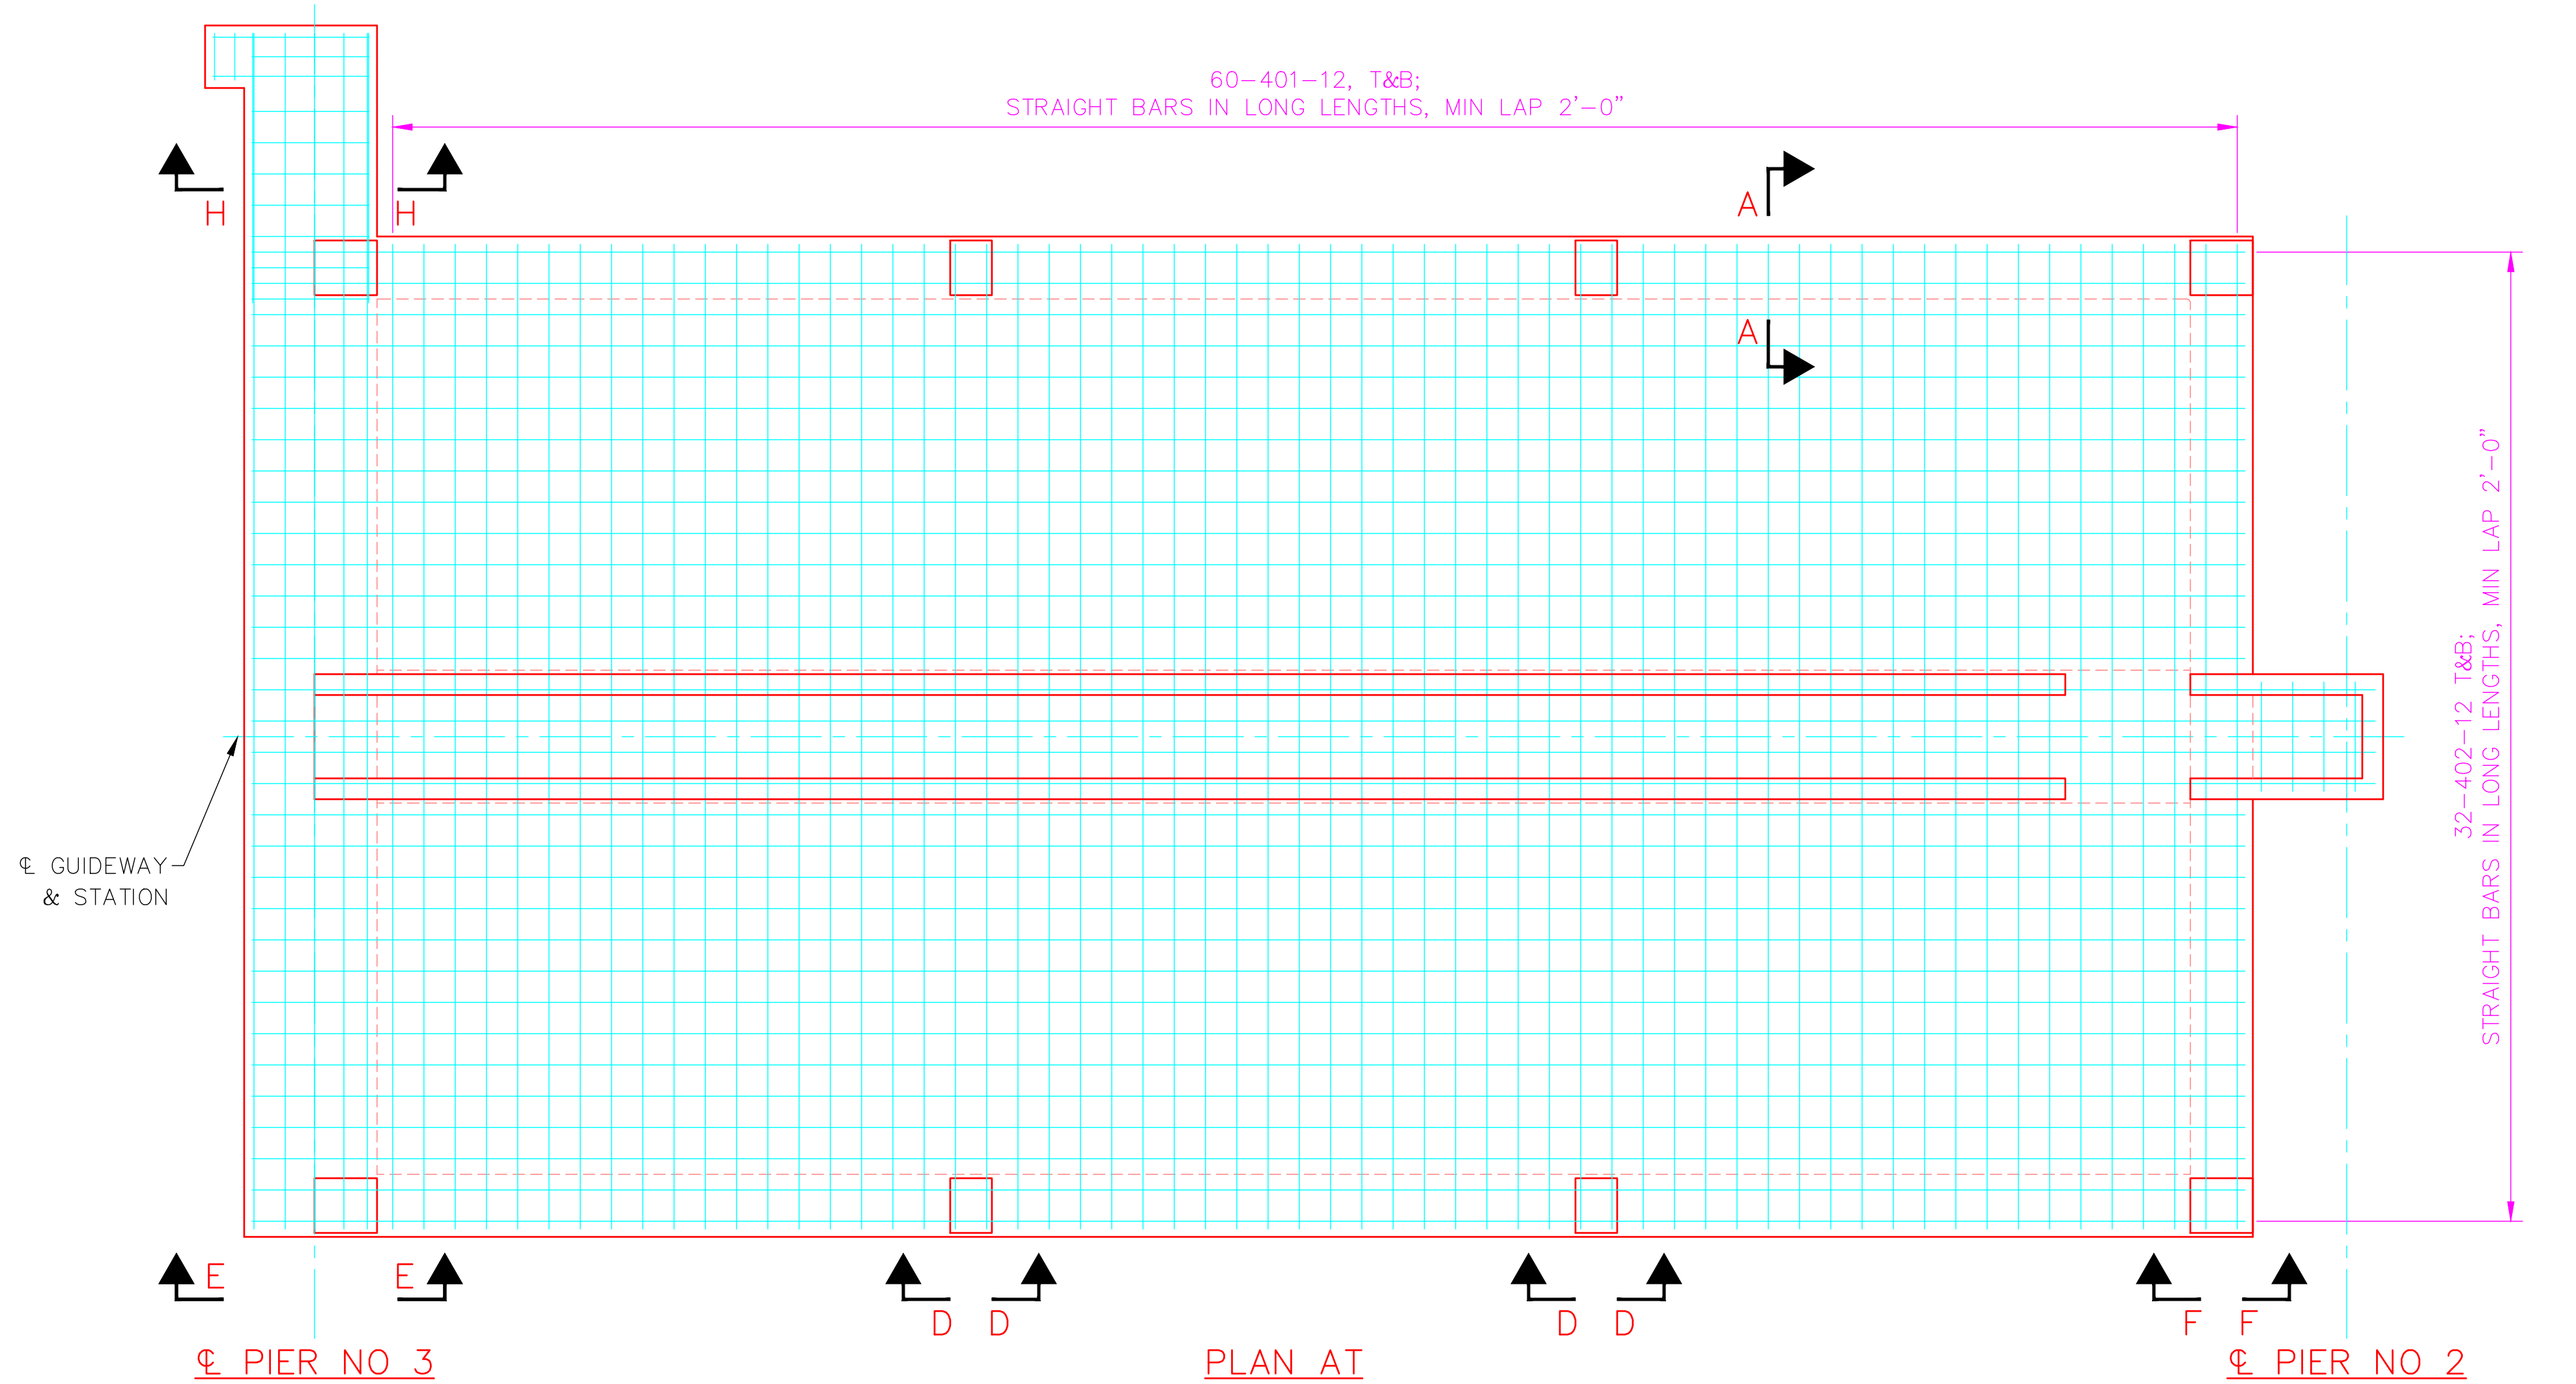

NOTES

CONCRETE
CLASSES: 28-DAY CYLINDER STRENGTH (PSI) MAXIMUM AGGREGATE SIZE (IN)
CAST-IN-PLACE COLUMNS 4,000 1½
DRILLED SHAFT FOUNDATIONS 4,000 1½
PRECAST PIER CAPITALS 6,000 ¾
STATION SLAB 4,000 1½
REINFORCEMENT
GRADE: AASHTO M31/ASTM A615 GRADE 60, DEFORMED BARS
COVER:
CAST-IN-PLACE COLUMNS: 2 IN UNLESS NOTED OTHERWISE
DRILLED SHAFT FOUNDATIONS: 3 IN UNLESS NOTED OTHERWISE
PRECAST PIER CAPITALS: 1¼ IN UNLESS NOTED OTHERWISE
STATION SLAB-TOP: 2 IN UNLESS NOTED OTHERWISE
STATION SLAB-UNDERSIDE: 3 IN UNLESS NOTED OTHERWISE


DIMENSIONING
ALL DIMENSIONS ARE GIVEN IN FEET AND INCHES UNLESS NOTED OTHERWISE
REINFORCING BAR DESIGNATION

NUMBER OF BARS 88-1001-12 BAR SPACING
BAR SIZE DESIGNATION MARK

GENERAL NOTES

1. SEE DRAWING RC104 FOR SECTIONS A-A, B-B, C-C, D-D, E-E, F-F, G-G AND H-H

DATE:					
REV:					
REVISION DESCRIPTION:					

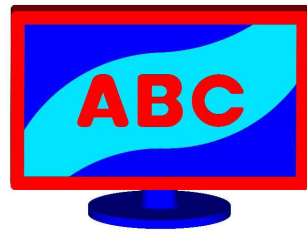

ANDY'S BEST CAD
1323 CARLYLE PARK CIRCLE
HIGHLANDS RANCH, CO 80129
303-808-3352
WWW.ANDYSBESTCAD.COM

DRAWN: ABC
DESIGNED:
CLIENT: 03/14/22
DATE: AS SHOWN
SCALE:

STATION SUPERSTRUCTURE
REINFORCED CONCRETE
ENGINEERING DRAWINGS

STATION REINFORCEMENT

DRAWING NO:
RC103
OF