



©2007 ANDY'S BEST CAD. ALL RIGHTS RESERVED. THIS DRAWING IS THE PROPERTY OF ANDY'S BEST CAD AND IS PROTECTED BY COPYRIGHT LAWS OF THE UNITED STATES OF AMERICA. ANY UNAUTHORIZED USE OF THE INFORMATION CONTAINED HEREIN OR PART THEREOF IS STRICTLY PROHIBITED. REPEAT OR POSSESSION THEREOF DOES NOT CONVEY OR TRANSFER ANY RIGHT TO MAKE, COPY, MANUFACTURE AND/OR SELL EITHER THE DRAWING OR THE ITEMS SHOWN THEREIN.

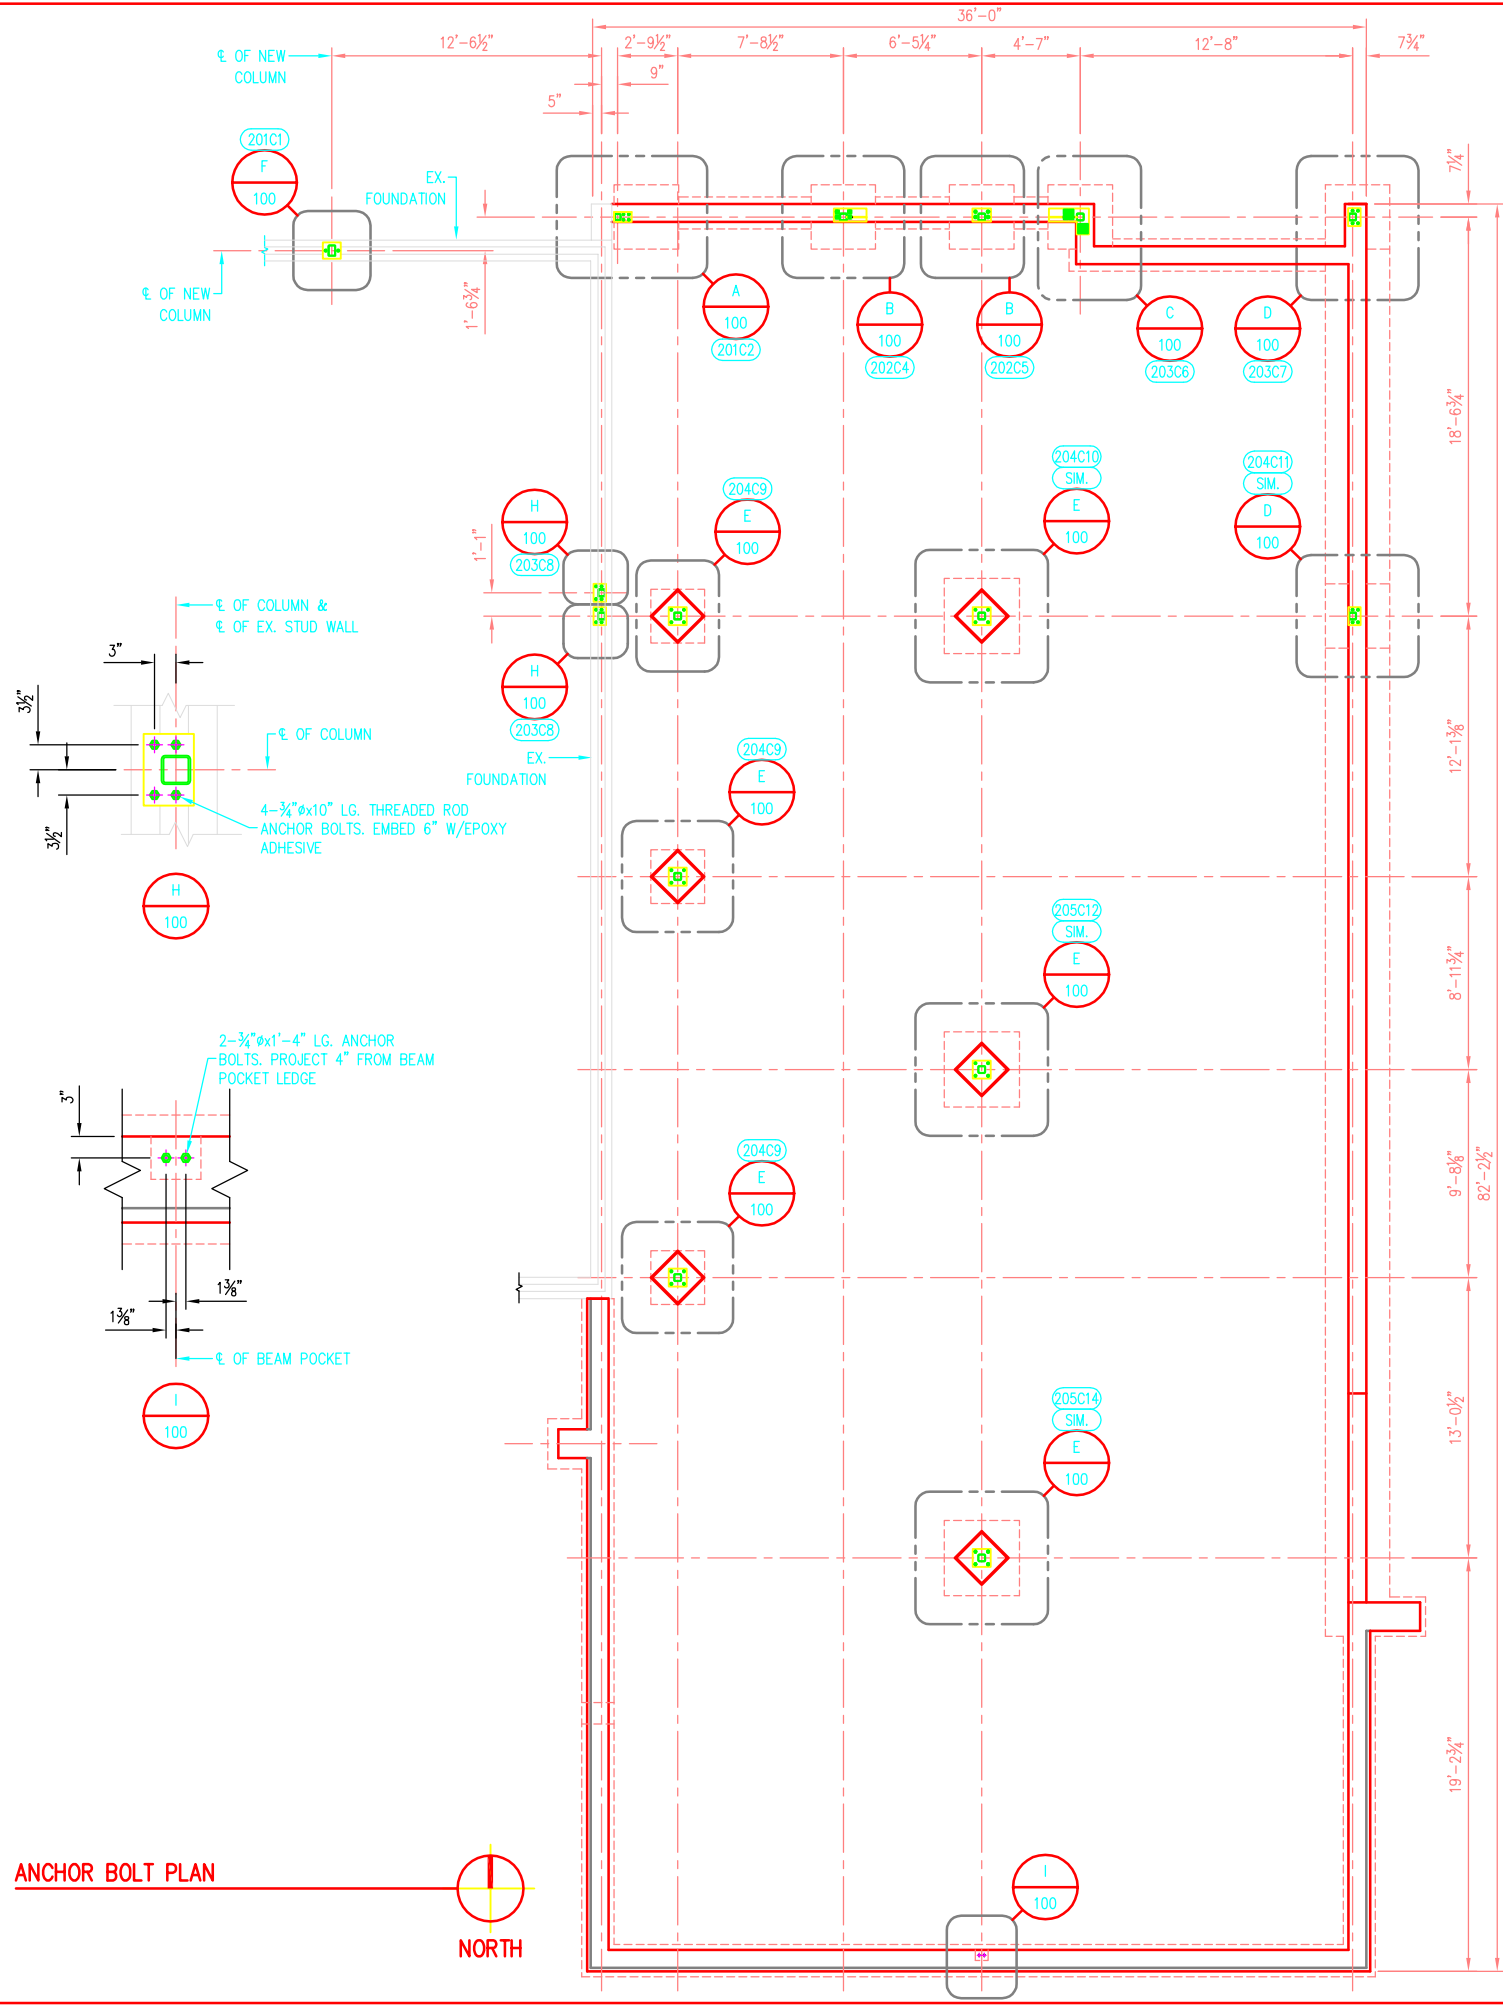

ANCHOR BOLT PLAN

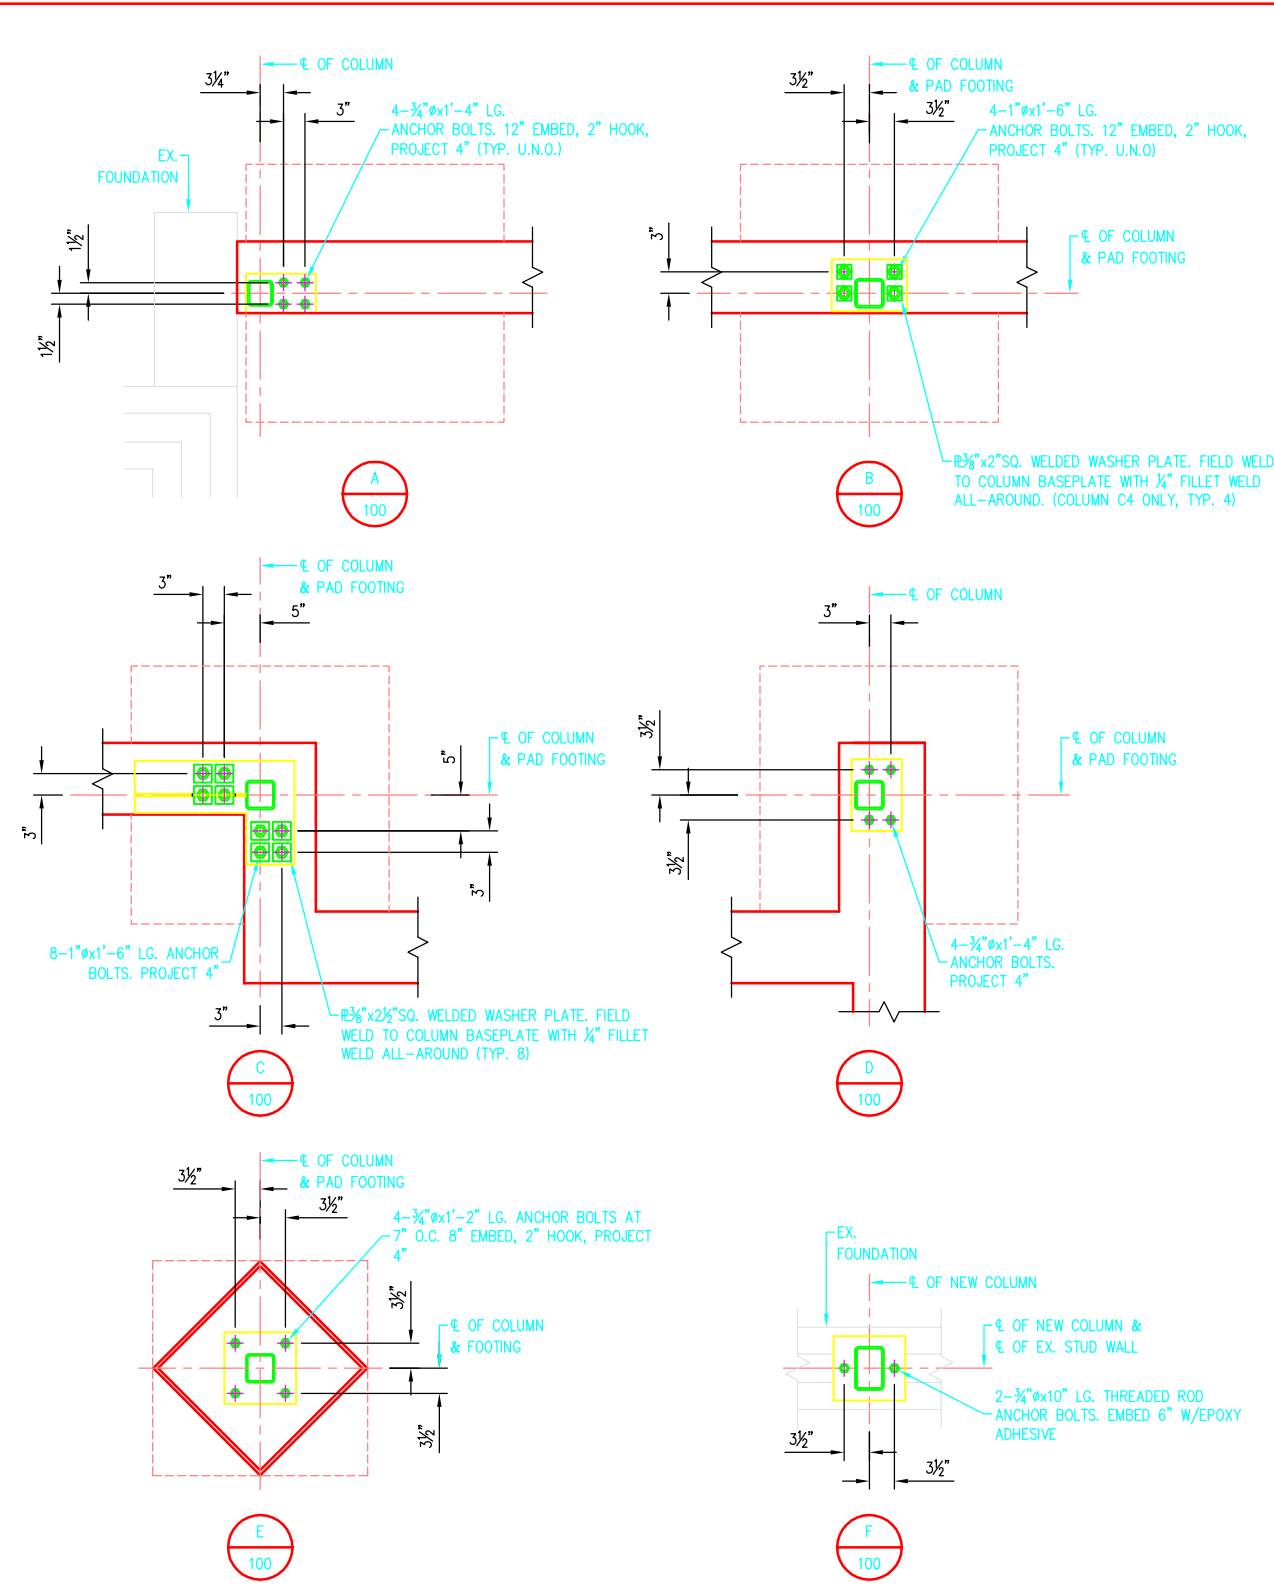

REV.	REVISION DESCRIPTION	DATE

ENGINEER'S STAMP

ANDY'S BEST CAD
 9715 SOUTH MERIBULA STREET
 LITTLETON, COLORADO 80130
 303-791-1622
 WWW.ANDYSBESTCAD.COM

DRAWN: ABC
 DESIGNED: ABC
 CLIENT: 02/05/09
 DATE: AS SHOWN
 SCALE: AS SHOWN

PROJECT: ANCHOR BOLT PLAN

DRAWING NO.: S06/100
 OF

