


©2007 ANDY'S BEST CAD. ALL RIGHTS RESERVED. THIS DRAWING IS THE PROPERTY OF ANDY'S BEST CAD AND IS PROTECTED BY COPYRIGHT LAWS OF THE UNITED STATES OF AMERICA. ANY UNAUTHORIZED USE OF THE INFORMATION CONTAINED HEREIN OR PART THEREOF IS STRICTLY PROHIBITED. EXCEPT BY PERMISSION THEREOF DOES NOT CONVEY OR TRANSFER ANY RIGHT TO MAKE COPY, MANUFACTURE AND/OR SELL EITHER THE DRAWING OR THE ITEMS SHOWN THEREON.

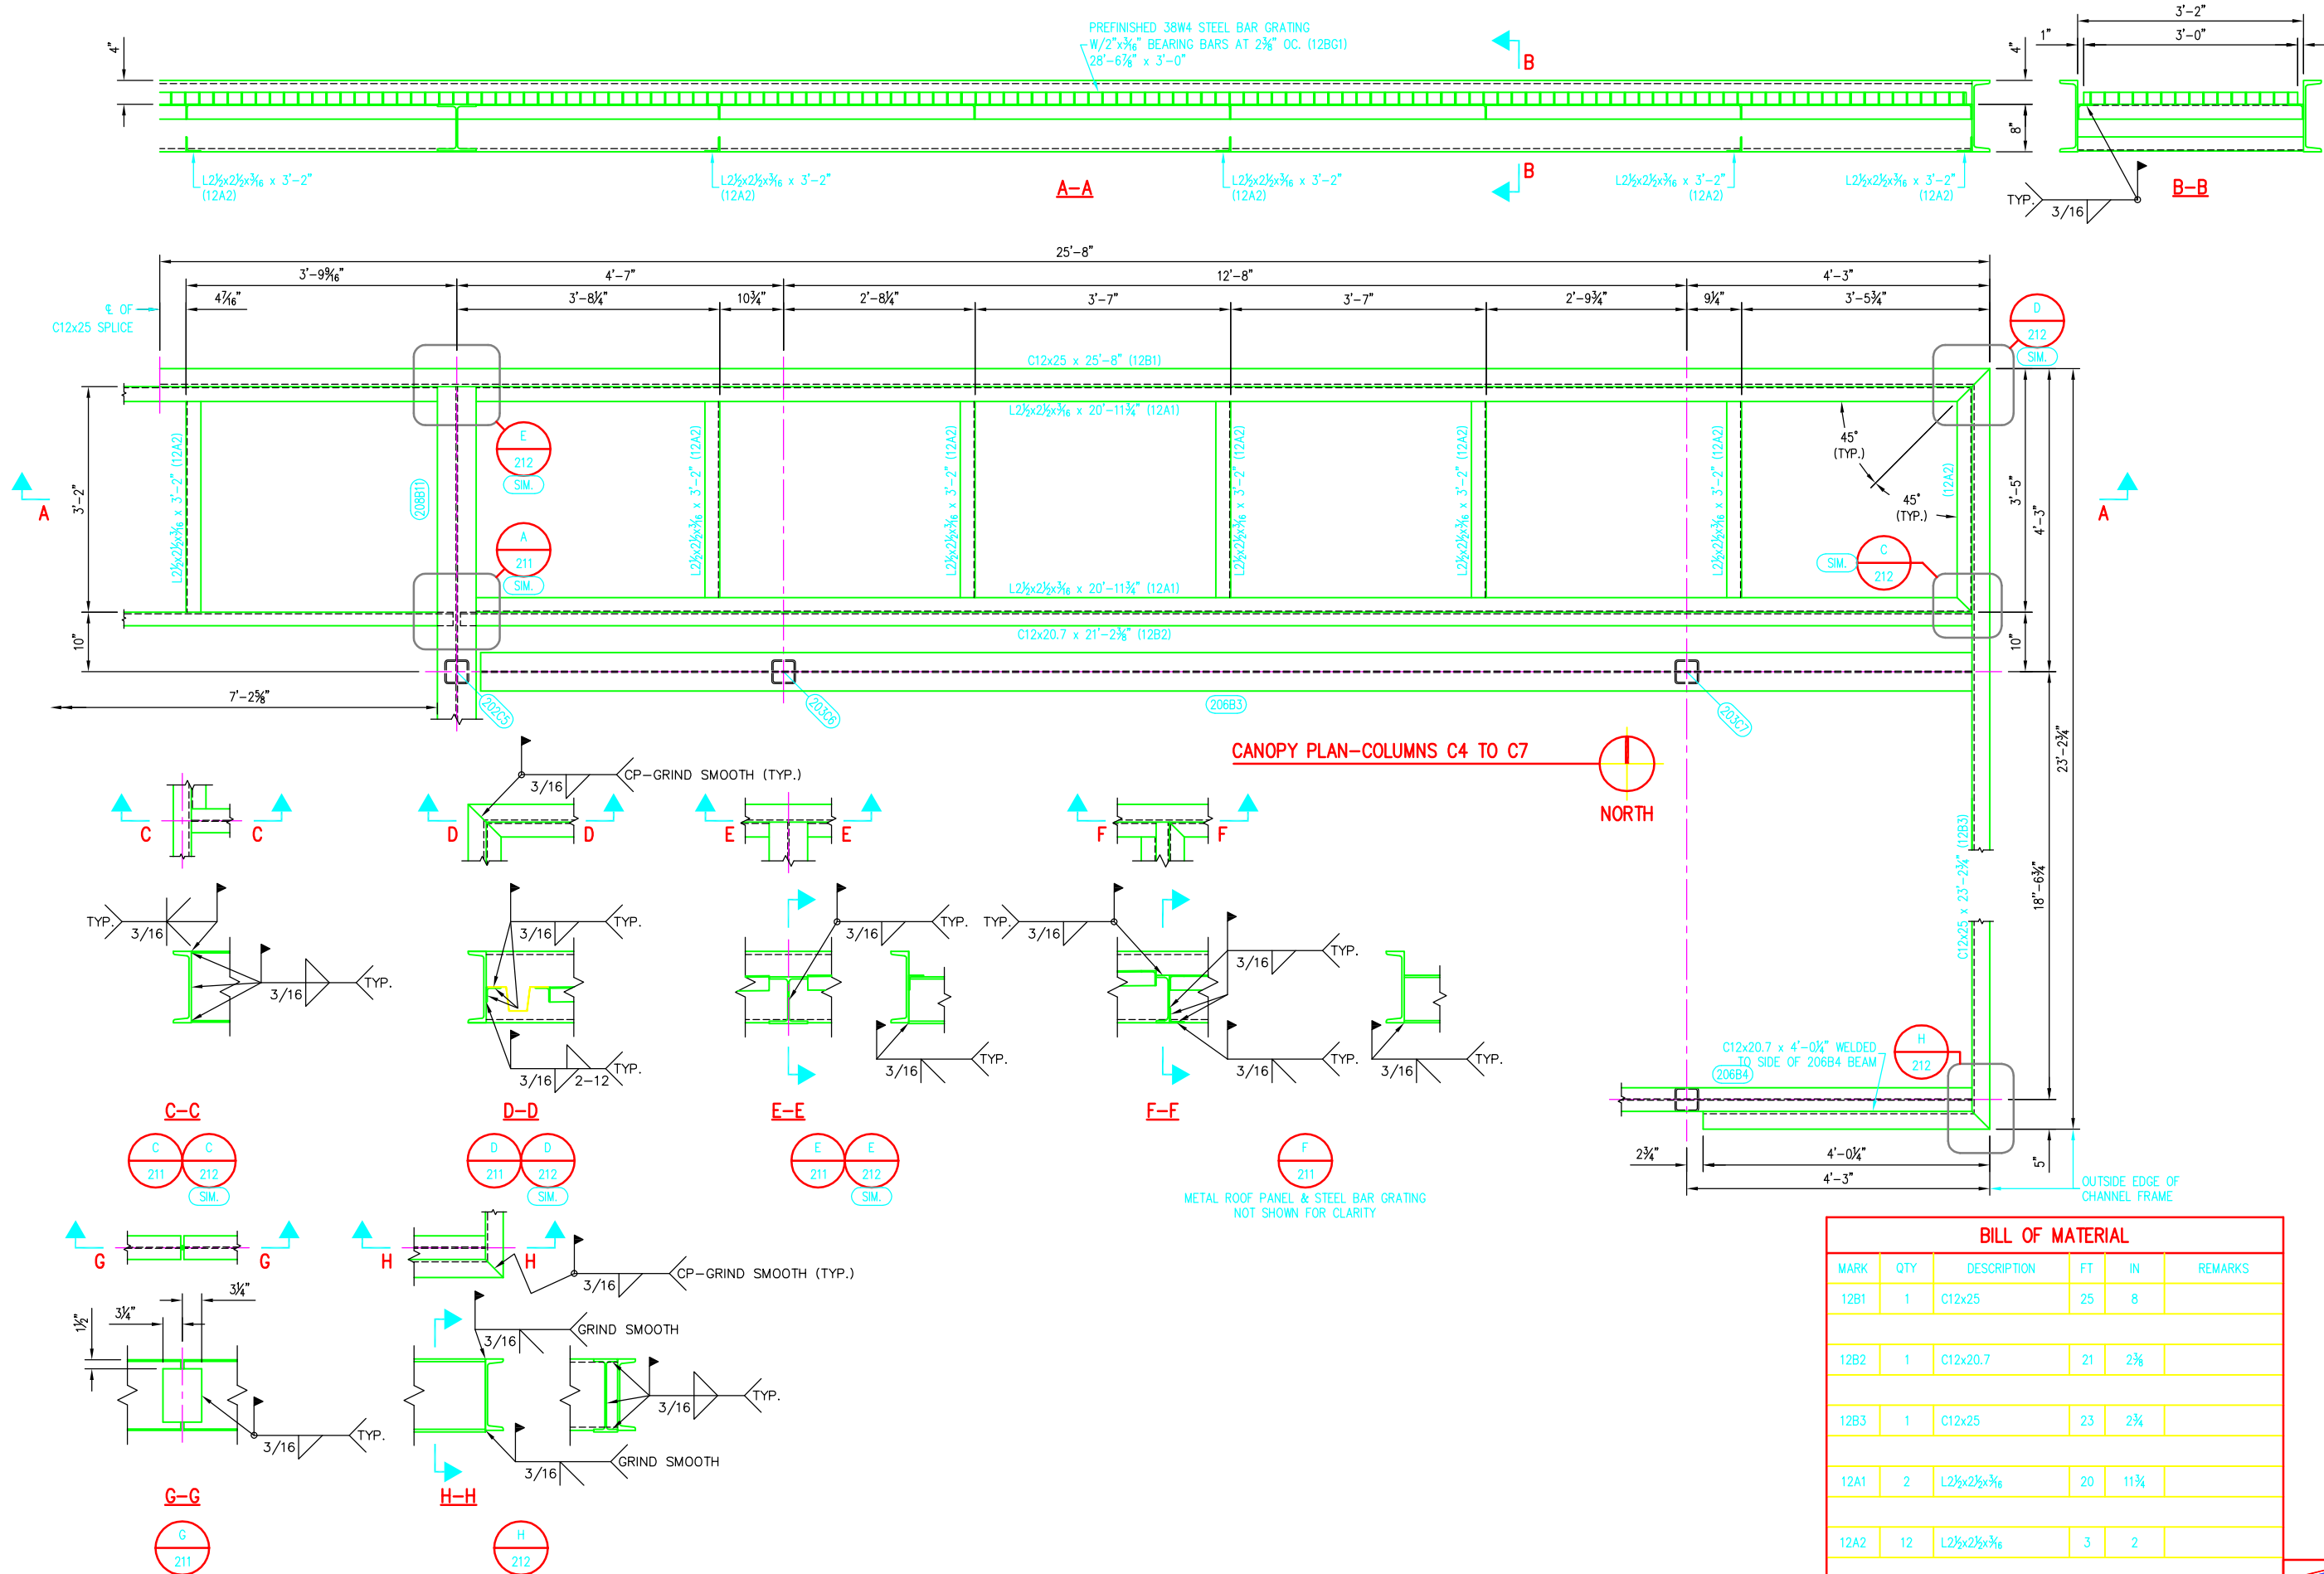

BILL OF MATERIAL					
MARK	QTY	DESCRIPTION	FT	IN	REMARKS
12B1	1	C12x25	25	8	
12B2	1	C12x20.7	21	2 3/8	
12B3	1	C12x25	23	2 3/4	
12A1	2	L2 1/2 x 2 1/2 x 3/16	20	11 3/4	
12A2	12	L2 1/2 x 2 1/2 x 3/16	3	2	
12BG1	1	38W4 STEEL BAR GRATING x 3'-0"	28	6 7/8	

DATE:	
REVISION DESCRIPTION:	
ENGINEER'S STAMP	
ANDY'S BEST CAD 9715 SOUTH MERIMBULA STREET LITTLETON, COLORADO 80130 303-791-1622 WWW.ANDYSBESTCAD.COM	
DRAWN:	A.LANDT
DESIGNED:	06/27/07
CLIENT:	AS SHOWN
DATE:	
SCALE:	
PROJECT:	CANOPY DETAILS-SHEET 2
DRAWING TITLE:	
DRAWING NO.:	S06/212
	OF

