

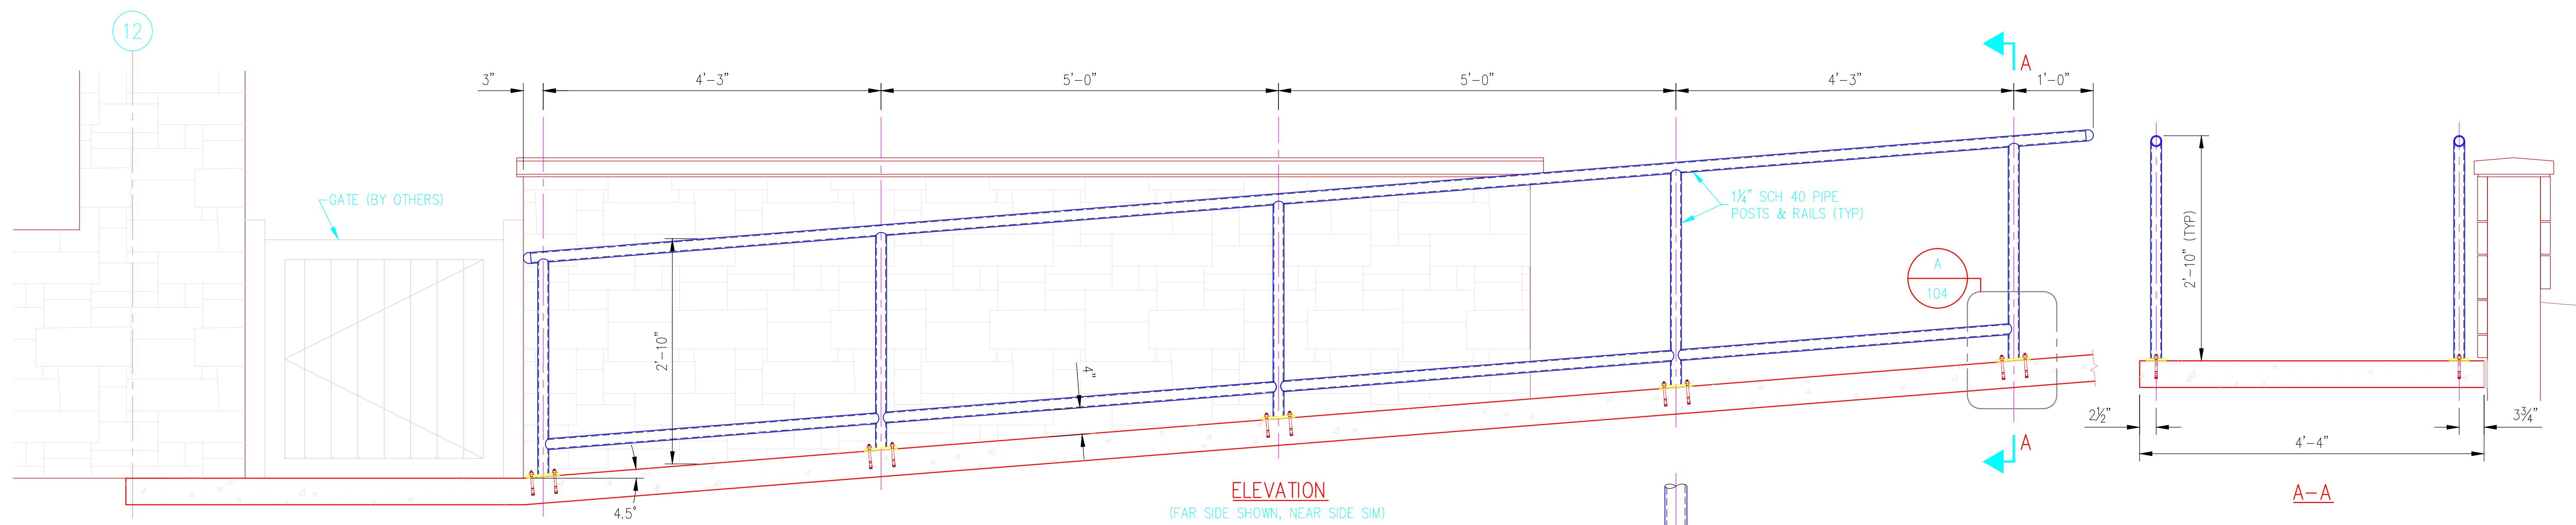


©2016 ANDY'S BEST CAD. ALL RIGHTS RESERVED. THIS DRAWING IS THE PROPERTY OF ANDY'S BEST CAD AND IS PROTECTED BY COPYRIGHT LAWS OF THE UNITED STATES OF AMERICA. ANY UNAUTHORIZED USE OF THE INFORMATION CONTAINED HEREIN OR PART THEREOF IS STRICTLY PROHIBITED. RECEIPT OR POSSESSION THEREOF DOES NOT CONVEY OR TRANSFER ANY RIGHT TO MAKE, COPY, MANUFACTURE AND/OR SELL EITHER THE DRAWING OR THE ITEMS SHOWN THEREIN.

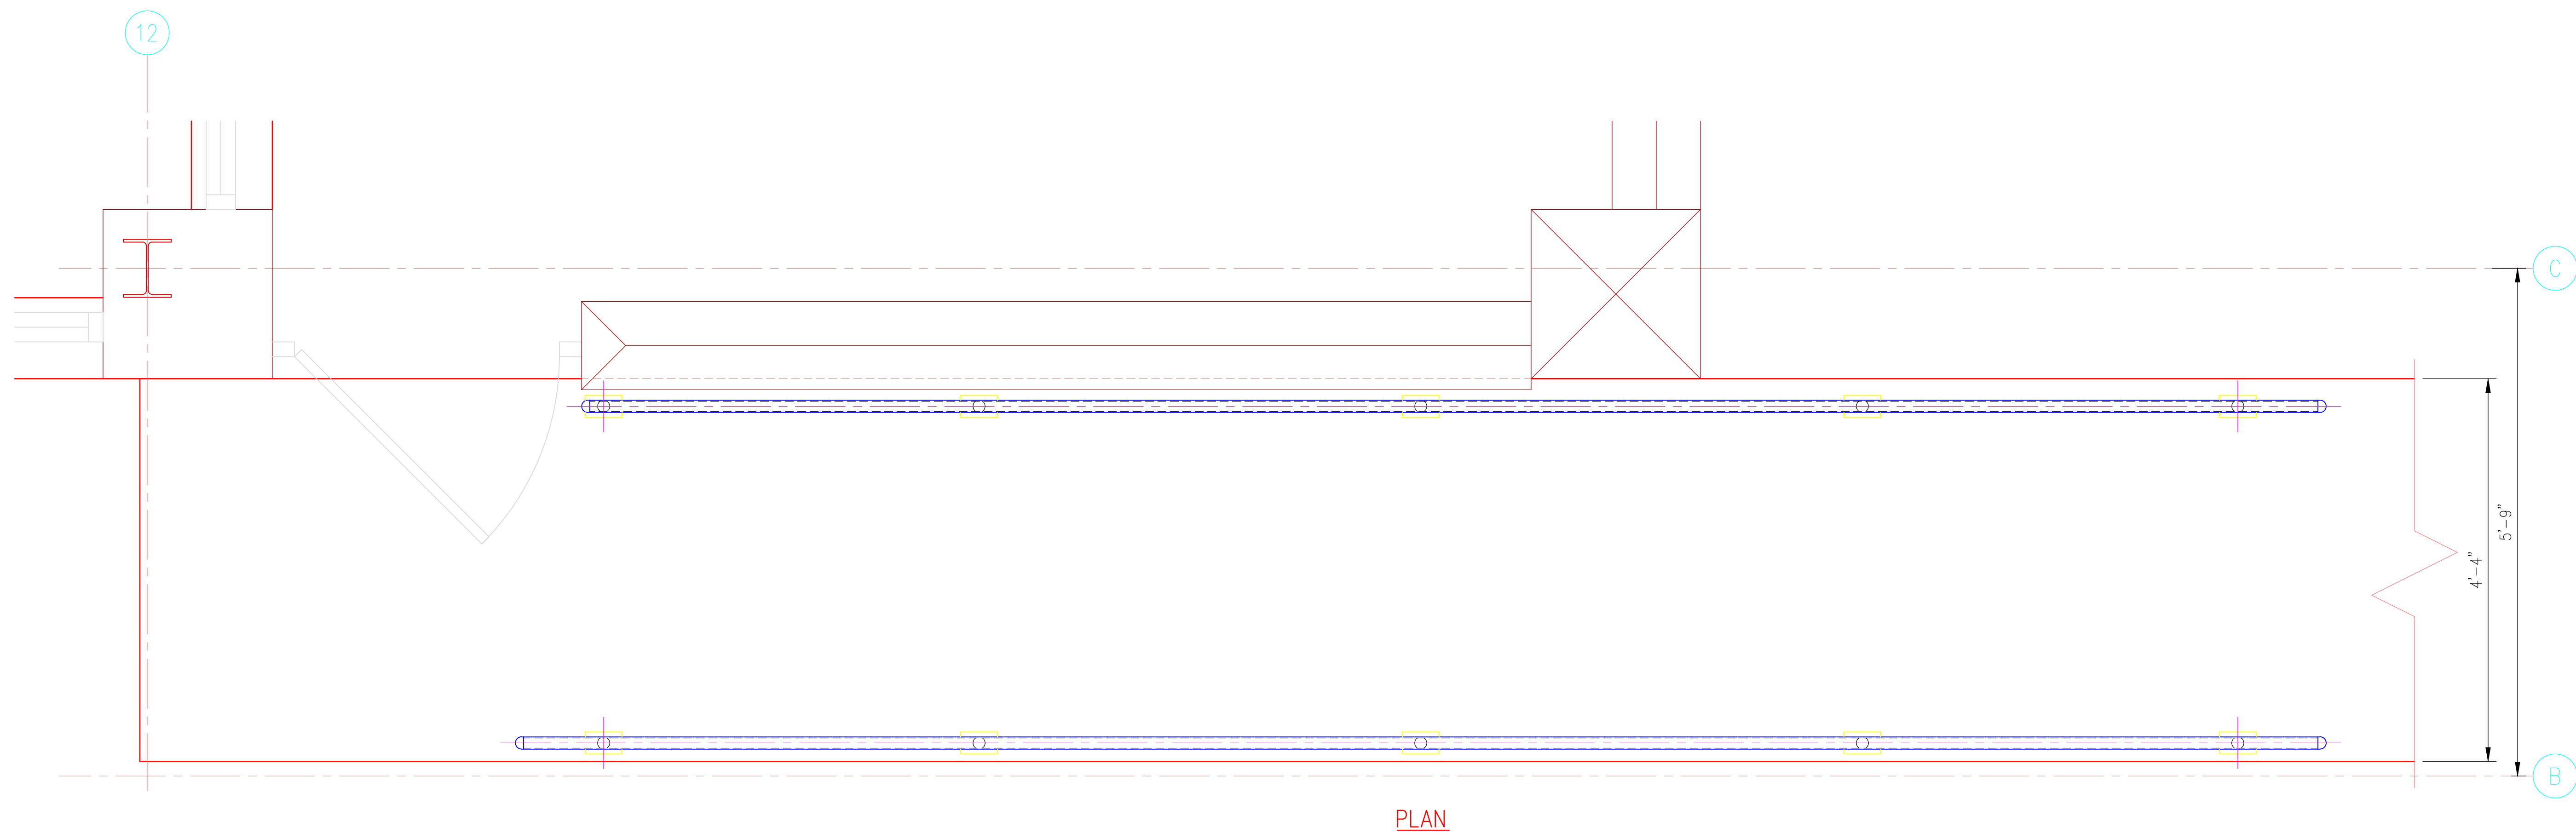

A
104
 (SIM, TYP 3)

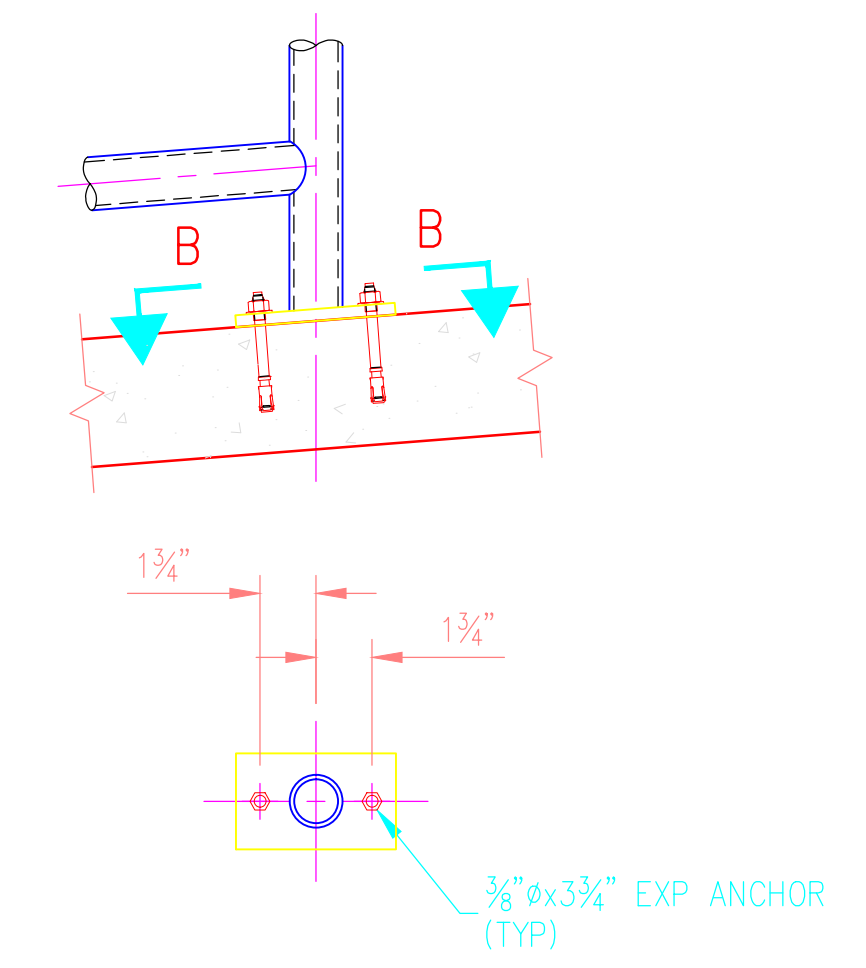

RAMP HANDRAILS
 SCALE: 1"=1'-0"
204A

A
 BASEPLATE

REV#	REVISION DESCRIPTION	DATE

ENGINEER'S STAMP

ANDY'S BEST CAD
 1323 CARLYLE PARK CIRCLE
 HIGHLANDS RANCH, CO 80129
 303-808-3352
 WWW.ANDYSBESTCAD.COM

DRAWN: A. LANDT
 DESIGNED: A. LANDT
 CLIENT: HIGHLANDS RANCH
 DATE: 02/15/16
 SCALE: AS NOTED

PROJECT:

**RAMP
HANDRAIL
ERECTION**

DRAWING NO.:
S07/104
 OF

