


©2023 ANDY'S BEST CAD. ALL RIGHTS RESERVED. THIS DRAWING IS THE PROPERTY OF ANDY'S BEST CAD AND IS PROTECTED BY COPYRIGHT LAWS OF THE UNITED STATES OF AMERICA. ANY UNAUTHORIZED USE OF THE INFORMATION CONTAINED HEREIN OR REPRODUCTION THEREOF DOES NOT CONFER OR TRANSFER ANY RIGHT TO MAKE, COPY, MANUFACTURE AND/OR SELL EITHER THE DRAWING OR THE ITEMS SHOWN THEREON.

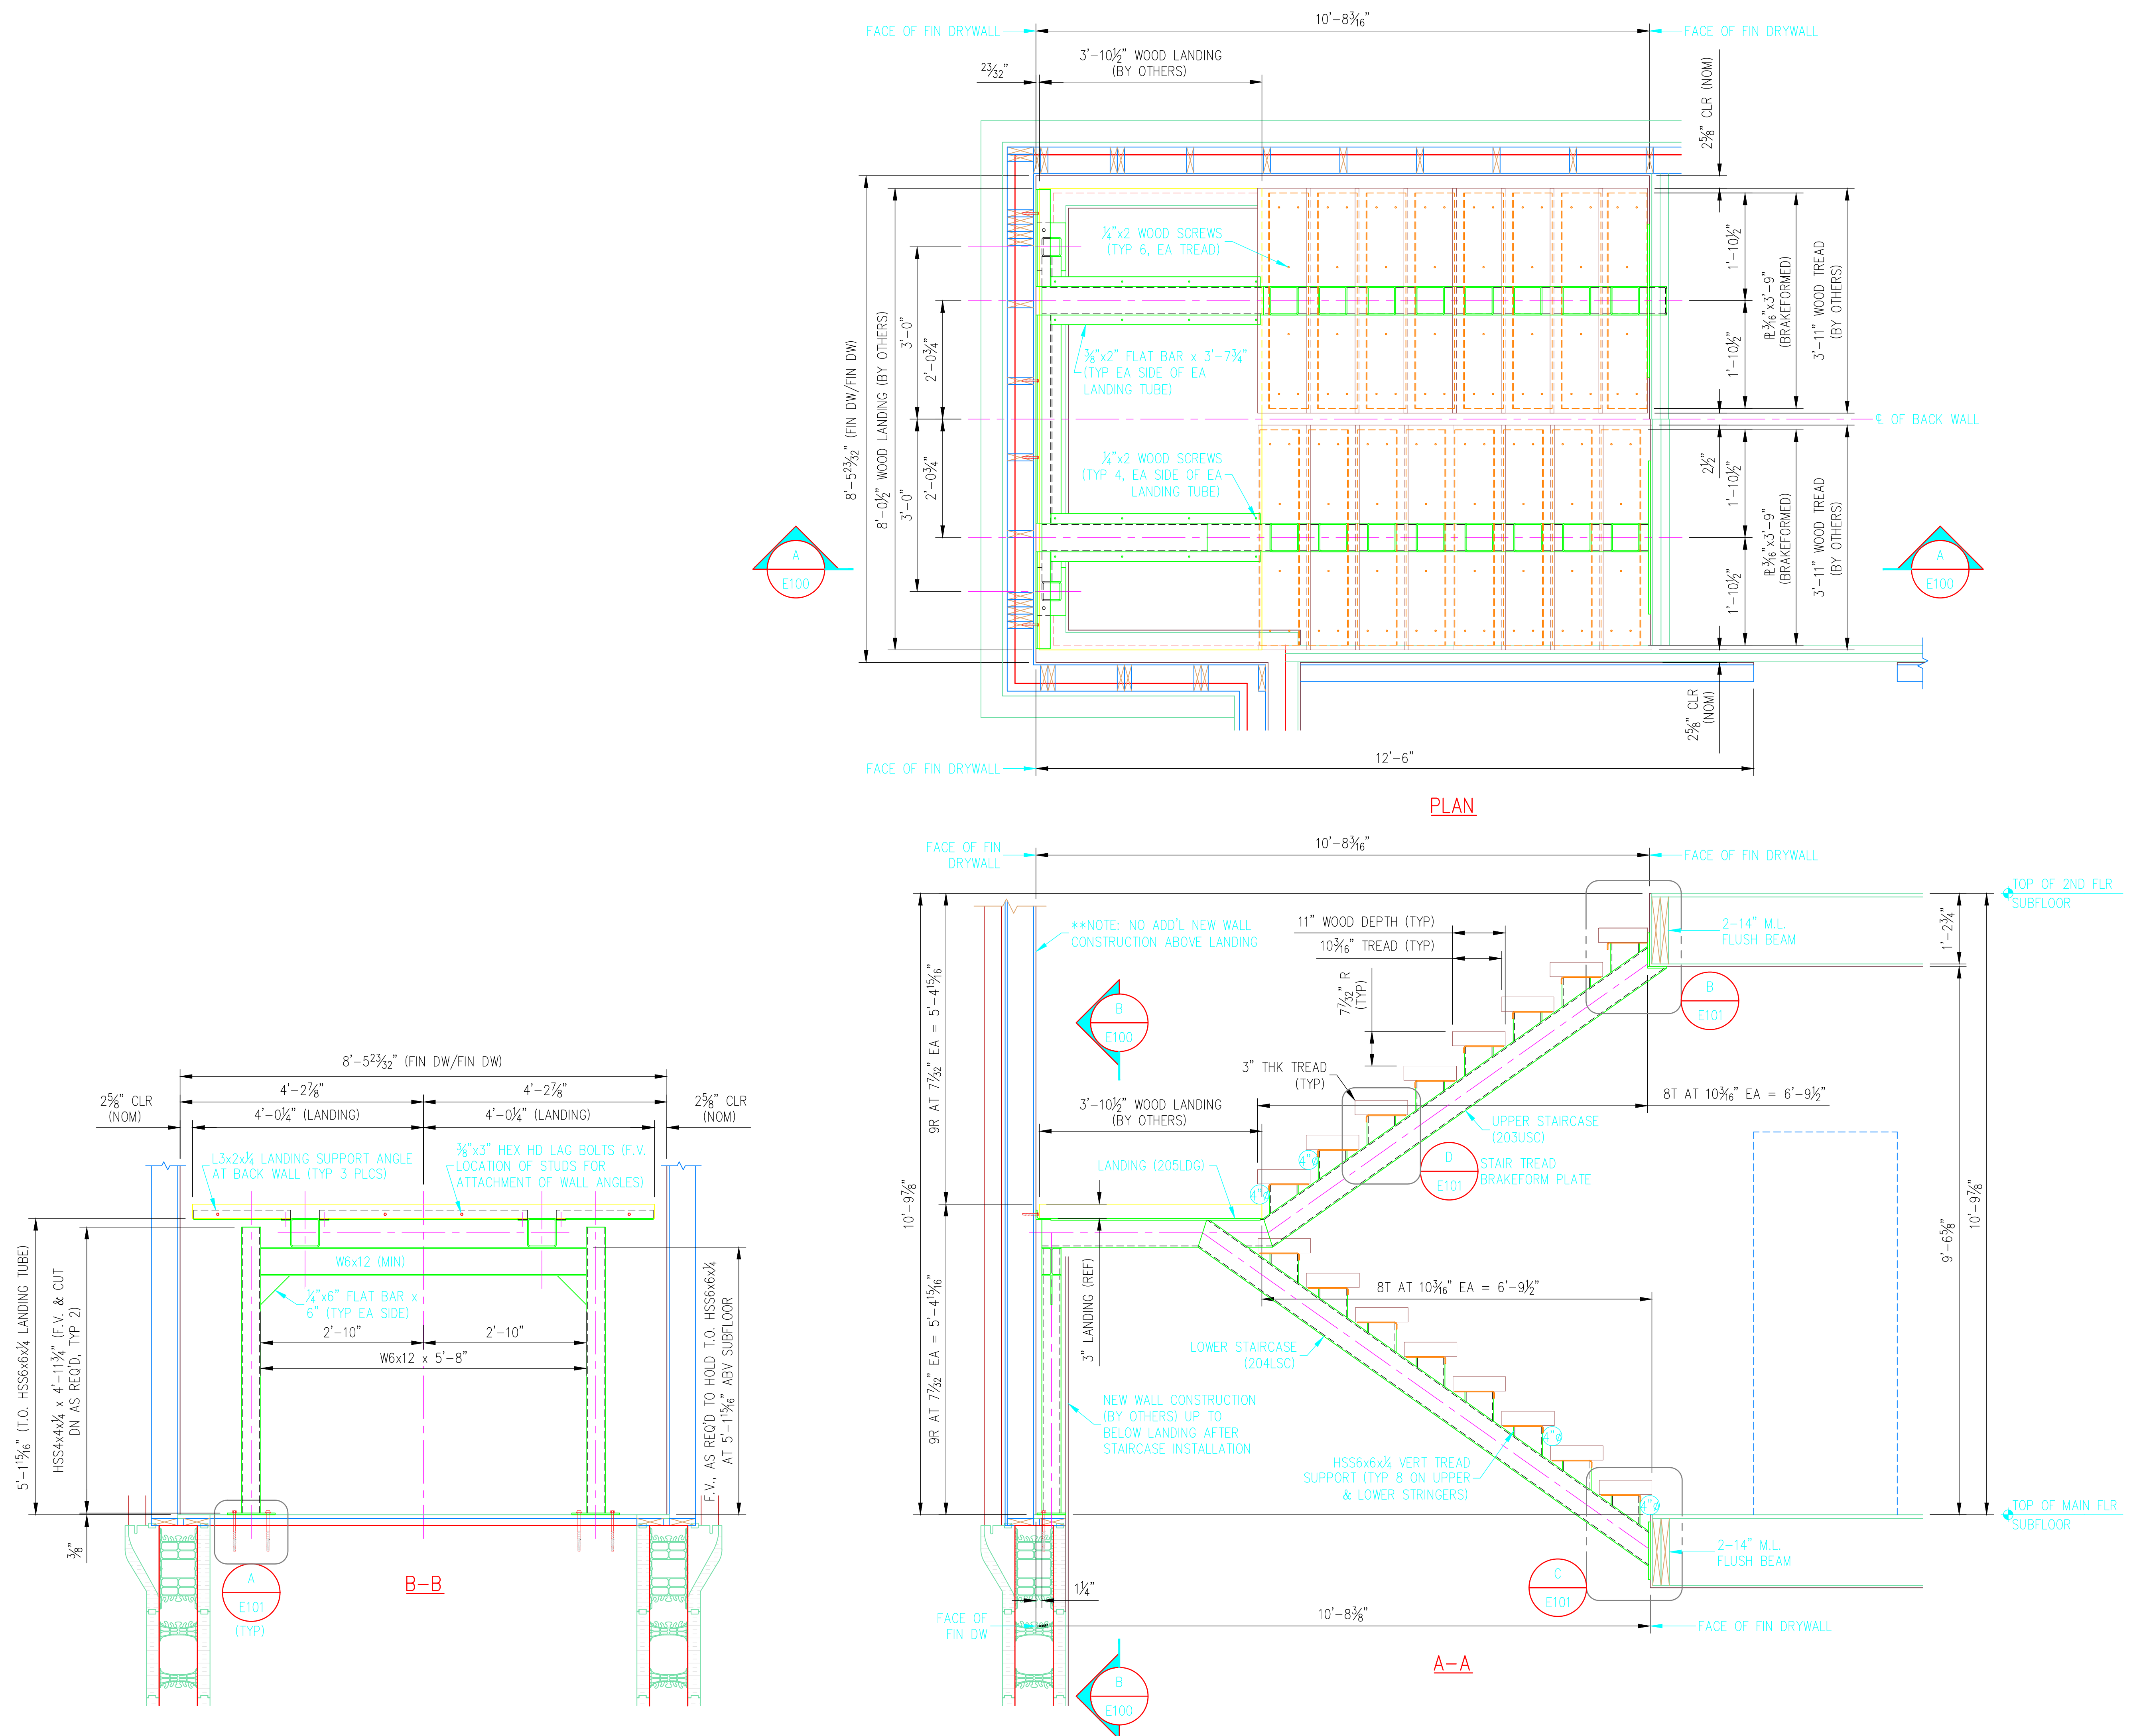

FOR FABRICATION  
01/18/23

DRAWING TITLE:	STAIRCASE GENERAL ARRANGEMENT
PROJECT:	MONORAIL STAIRCASE DENVER, COLORADO STRUCTURAL STEEL SHOP DRAWINGS
DRAWN:	ABC
DESIGNED:	ABC
CLIENT:	MONORAIL STAIRCASE DENVER, COLORADO STRUCTURAL STEEL SHOP
DATE:	01/18/23
SCALE:	AS SHOWN
REVISION DESCRIPTION:	
DATE:	

DRAWING NO.:  
S10/100  
OF

ANDY'S BEST CAD  
1323 CARLYLE PARK CIRGLE  
HIGHLANDS RANCH, CO 80129  
303-808-3352  
WWW.ANDYSBESTCAD.COM

