


©2014 ANDY'S BEST CAD. ALL RIGHTS RESERVED. THIS DRAWING IS THE PROPERTY OF ANDY'S BEST CAD AND IS PROTECTED BY COPYRIGHT LAWS OF THE UNITED STATES OF AMERICA. ANY UNAUTHORIZED USE OF THE INFORMATION CONTAINED HEREIN OR PART THEREOF IS STRICTLY PROHIBITED. RECEIPT OR POSSESSION THEREOF DOES NOT CONVEY OR TRANSFER ANY RIGHT TO MAKE, COPY, MANUFACTURE AND/OR SELL EITHER THE DRAWING OR THE ITEMS SHOWN THEREIN.

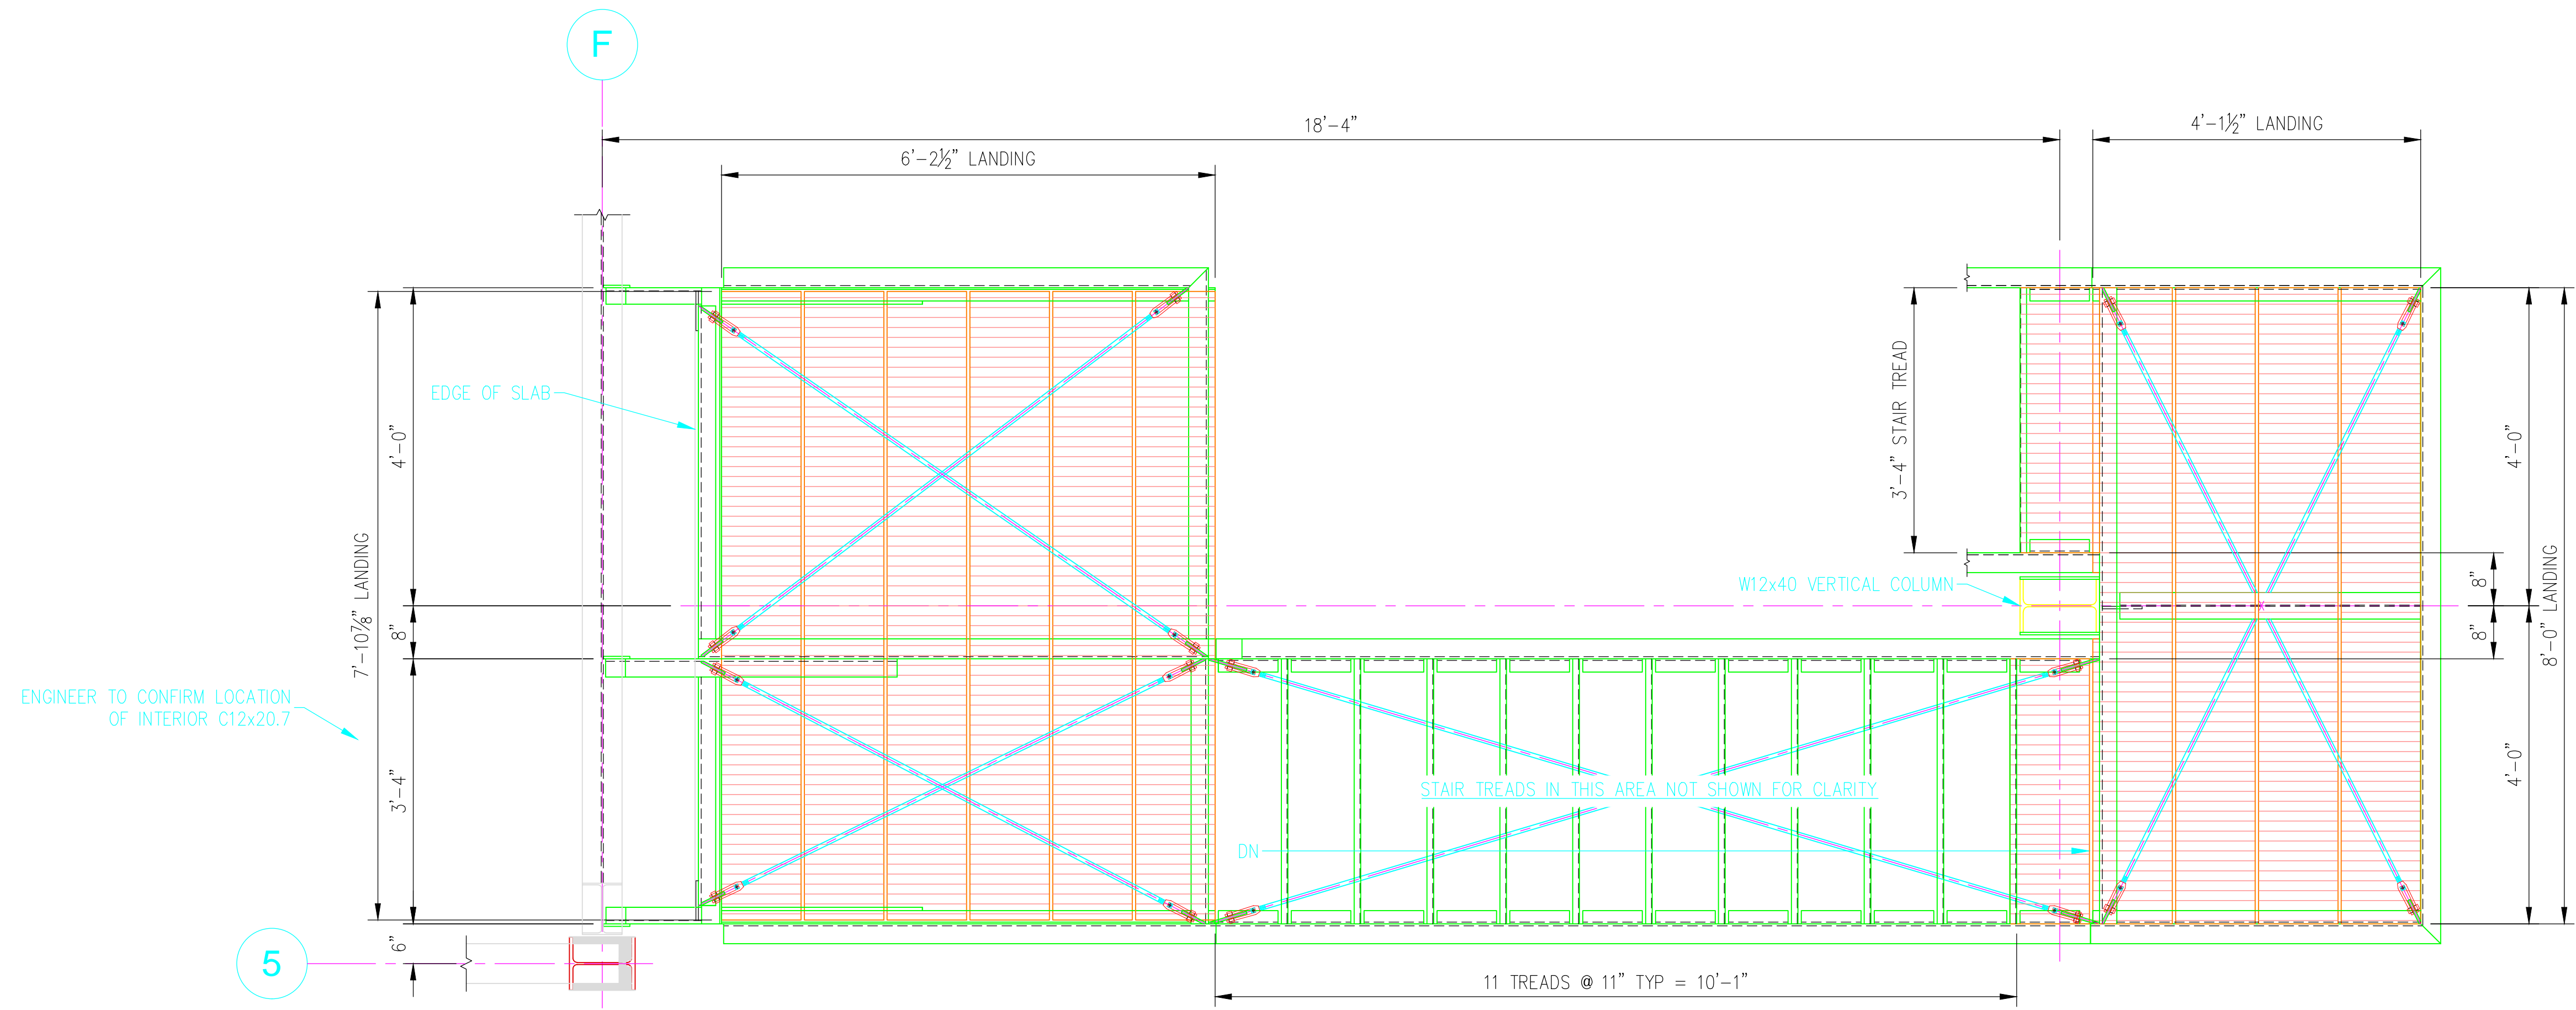

EXTERIOR STAIRS/STAIR 2 PLAN
LEVEL 4

ENGINEER TO CONFIRM LOCATION OF INTERIOR C12x20.7

STAIR TREADS IN THIS AREA NOT SHOWN FOR CLARITY

NOT FOR CONSTRUCTION - FOR CLIENT REVIEW ONLY
08/22/14


DRAWN: ABC
DESIGNED: -
CLIENT: -
DATE: 08/22/14
SCALE: 3/4" = 1'-0"

PROJECT NAME
PROJECT ADDRESS
EXTERIOR STAIRS/STAIR 2
ERECTION DRAWINGS

DRAWING TITLE
STAIR STRUCTURE 2
GENERAL ARRANGEMENT
LEVEL 4 PLAN

DRAWING NO.:
E102
OF

DO NOT SCALE DRAWINGS. ALL DIMENSIONS IN FT & IN UNLESS NOTED OTHERWISE.

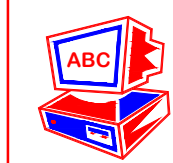

REV#	REVISION DESCRIPTION	DATE