



©2014 ANDY'S BEST CAD. ALL RIGHTS RESERVED. THIS DRAWING IS THE PROPERTY OF ANDY'S BEST CAD AND IS PROTECTED BY COPYRIGHT LAWS OF THE UNITED STATES OF AMERICA. ANY UNAUTHORIZED USE OF THE INFORMATION CONTAINED HEREIN OR PART THEREOF IS STRICTLY PROHIBITED. RECEIPT OR POSSESSION THEREOF DOES NOT CONVEY OR TRANSFER ANY RIGHT TO MAKE, COPY, MANUFACTURE AND/OR SELL EITHER THE DRAWING OR THE ITEMS SHOWN THEREIN.

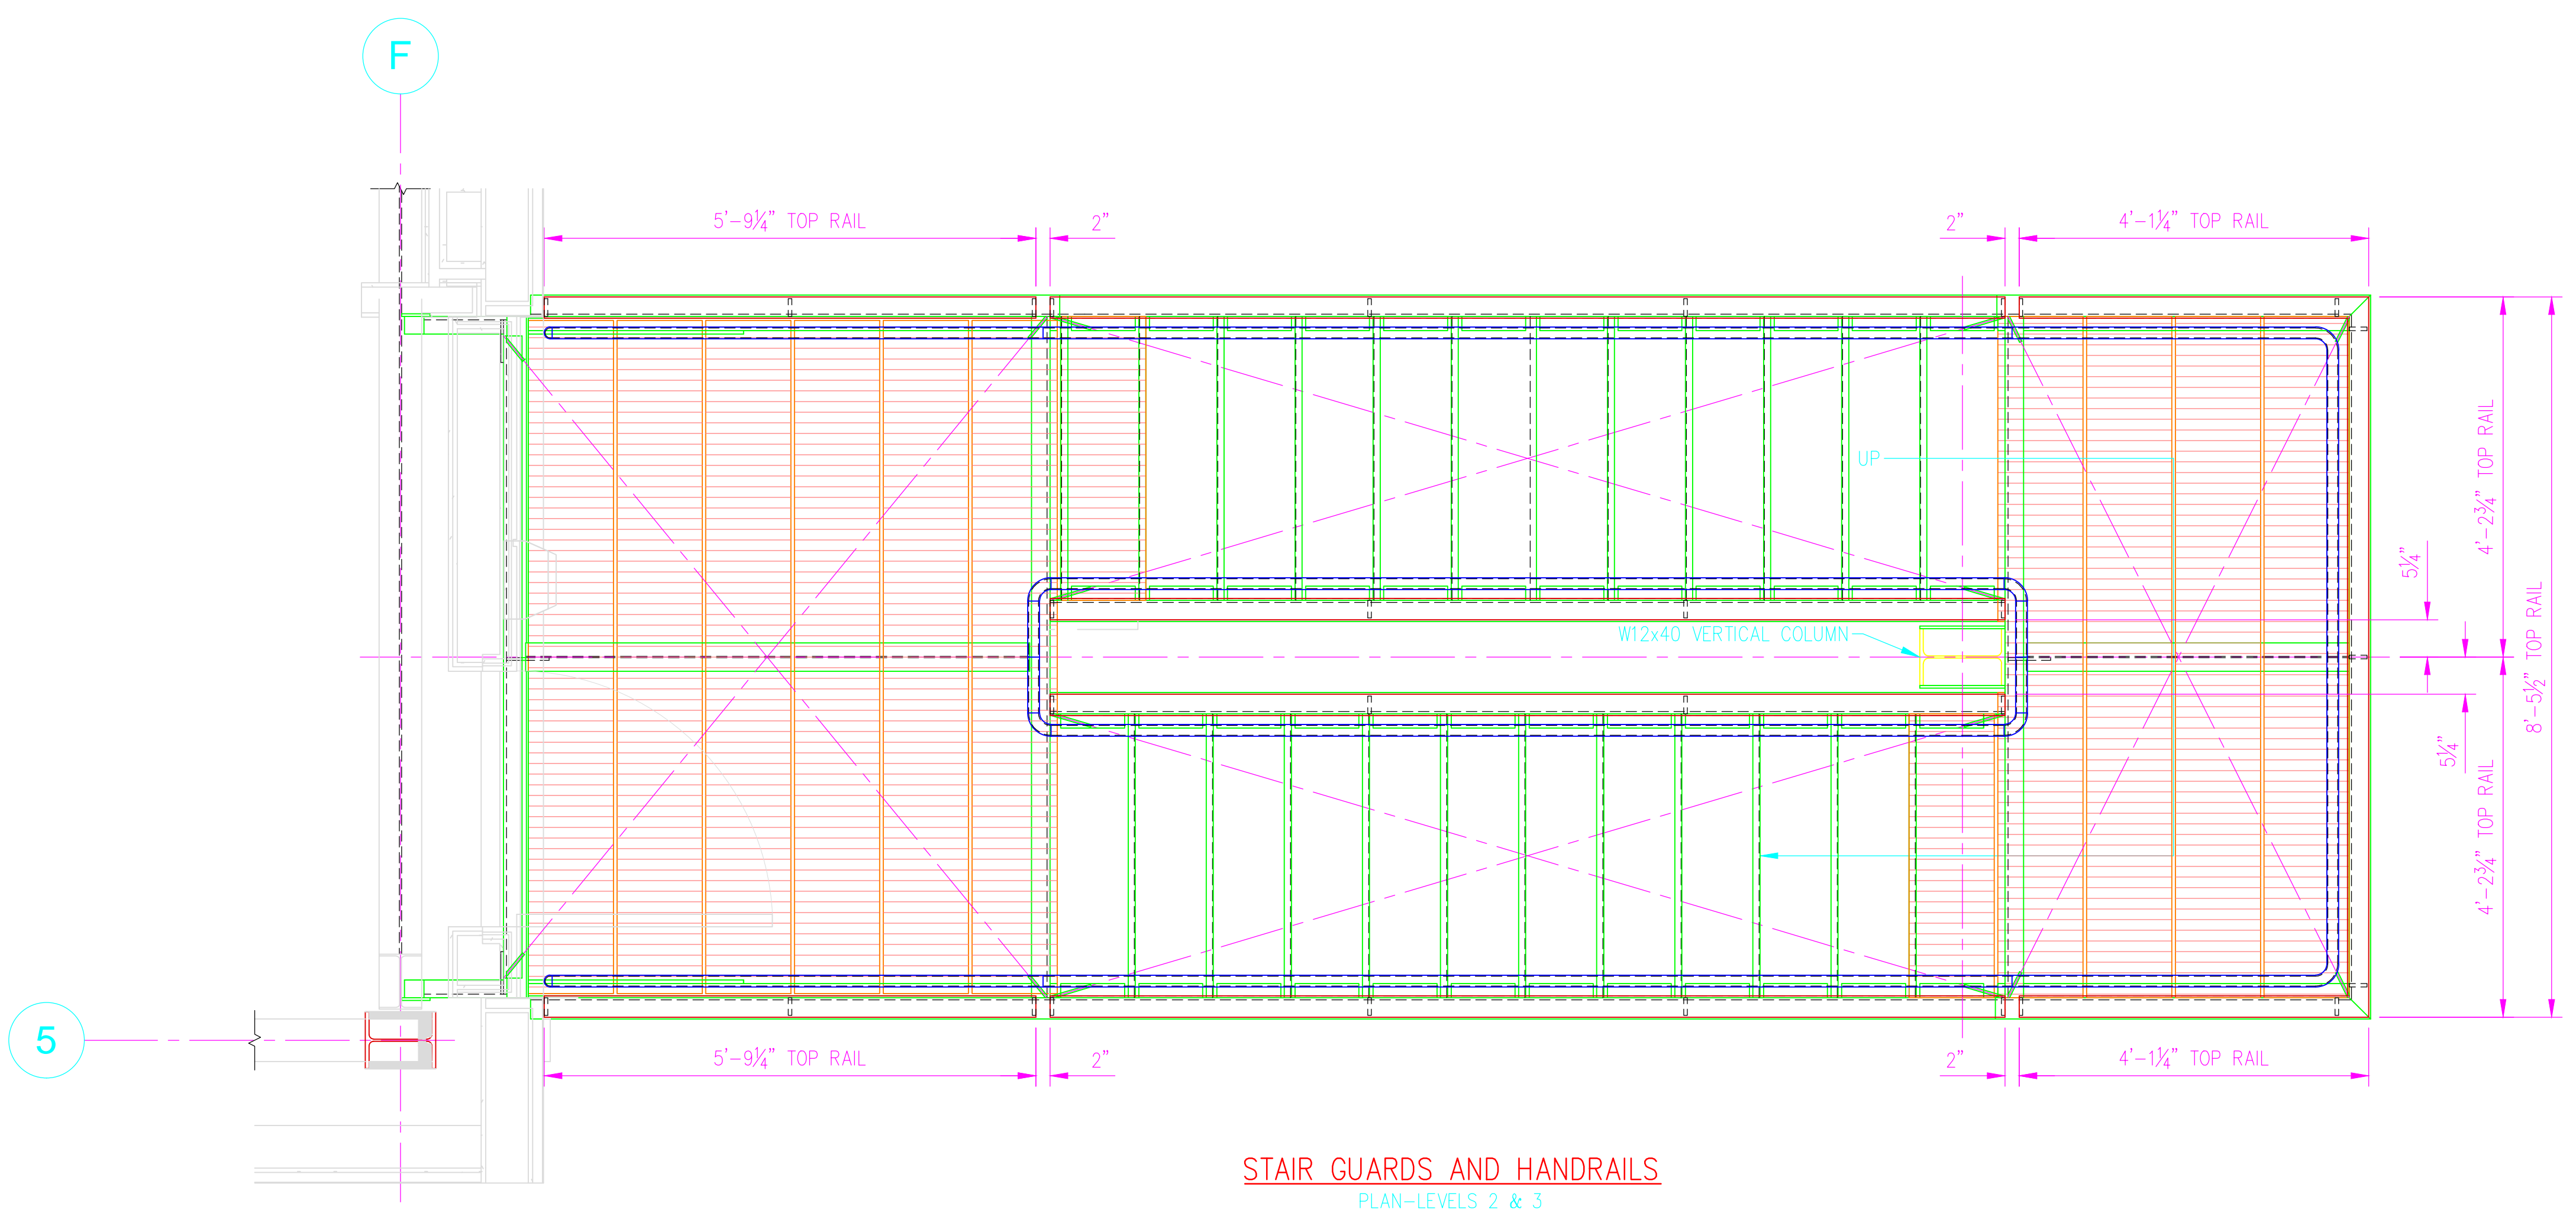

STAIR GUARDS AND HANDRAILS  
PLAN-LEVELS 2 & 3

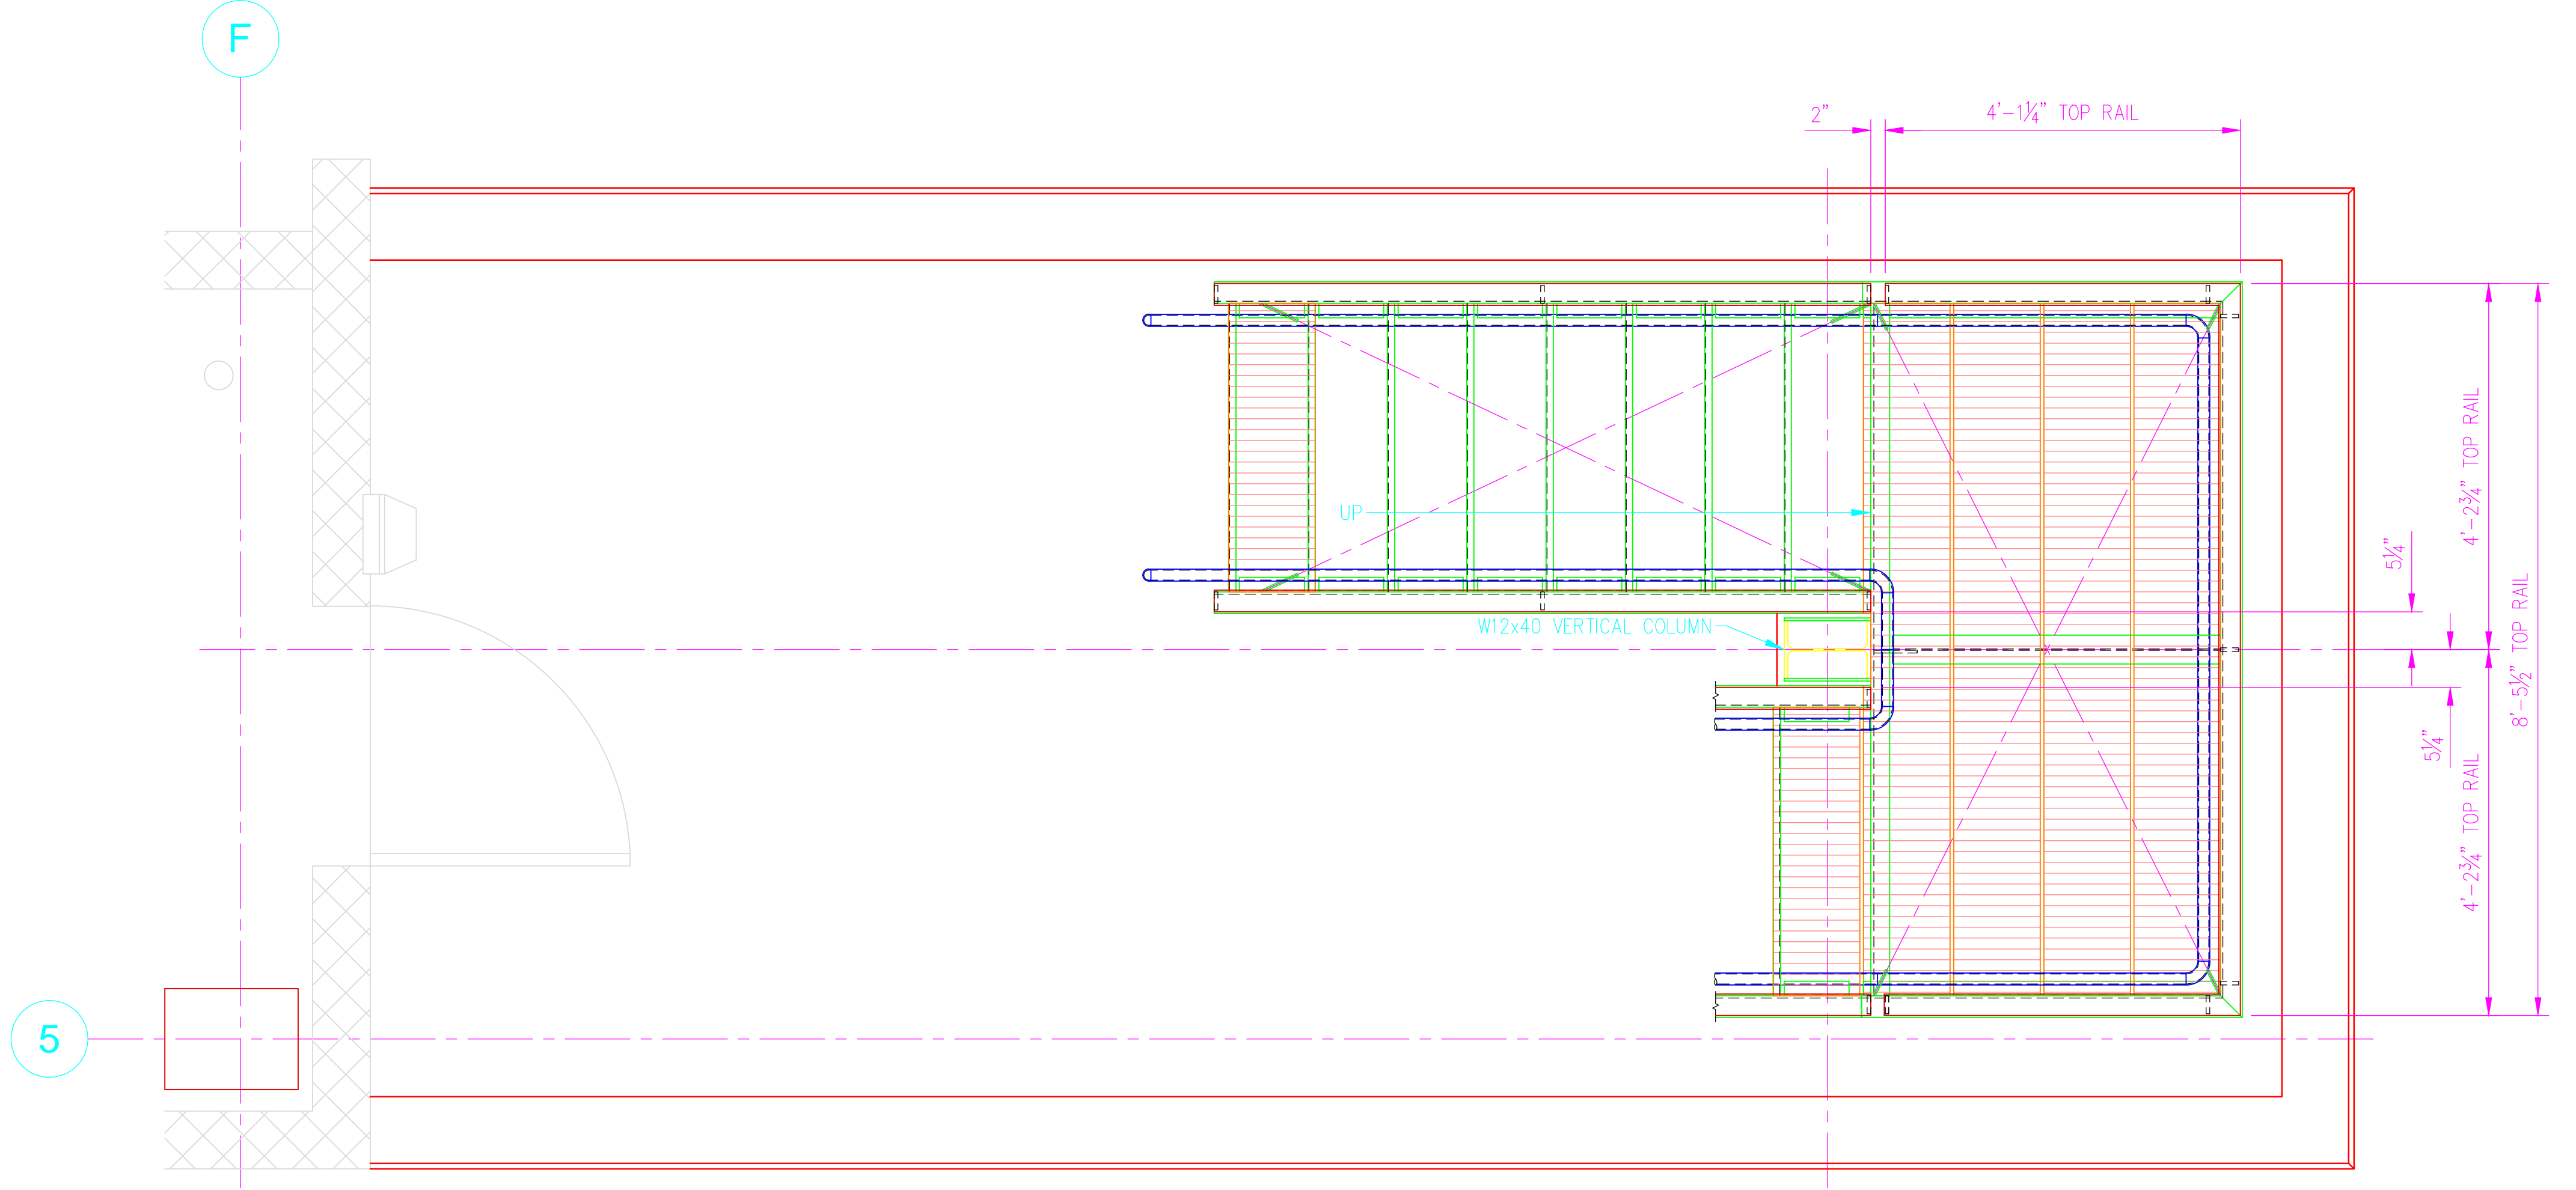


STAIR GUARDS AND HANDRAILS  
PLAN-LEVEL 1

NOT FOR  
CONSTRUCTION-FOR  
CLIENT REVIEW ONLY  
08/22/14

|   |   |   |      |                       |       |
|---|---|---|------|-----------------------|-------|
| DRAWING TITLE:<br>STAIR STRUCTURE 2<br>STAIR GUARDS & HANDRAILS<br>LEVELS 1,2,3 PLANS | PROJECT:<br>PROJECT NAME<br>PROJECT ADDRESS<br>EXTERIOR STAIRS/STAIR 2<br>ERECTION DRAWINGS | DRAWN: ABC<br>DESIGNED: -<br>CLIENT: -<br>DATE: 08/22/14<br>SCALE: 3/4"=1'-0" | REV# | REVISION DESCRIPTION: | DATE: |
|   |   |   |      |                       |       |

DO NOT SCALE DRAWINGS. ALL  
DIMENSIONS IN FT & IN  
UNLESS NOTED OTHERWISE.

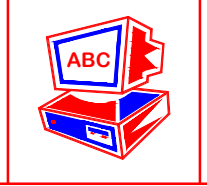

DRAWING NO.:  
E107  
OF